

Designed by:
D. Stephen Scruggs



DOCUMENT NOT CONSIDERED FINAL
UNLESS ALL SIGNATURES COMPLETED

Prepared in the Office of:



PROJECT REFERENCE NO. R-5021	SHEET NO. UC-45
DESIGNED BY:	
DRAWN BY:	
CHECKED BY:	
APPROVED BY:	
REVISED:	
NORTH CAROLINA DEPARTMENT OF TRANSPORTATION	
UTILITIES ENGINEERING SEC. PHONE: (919) 707-6690 FAX: (919) 250-4151	
DocuSigned by: D. Stephen Scruggs 927A10CE3D5E477	

UTILITY CONSTRUCTION

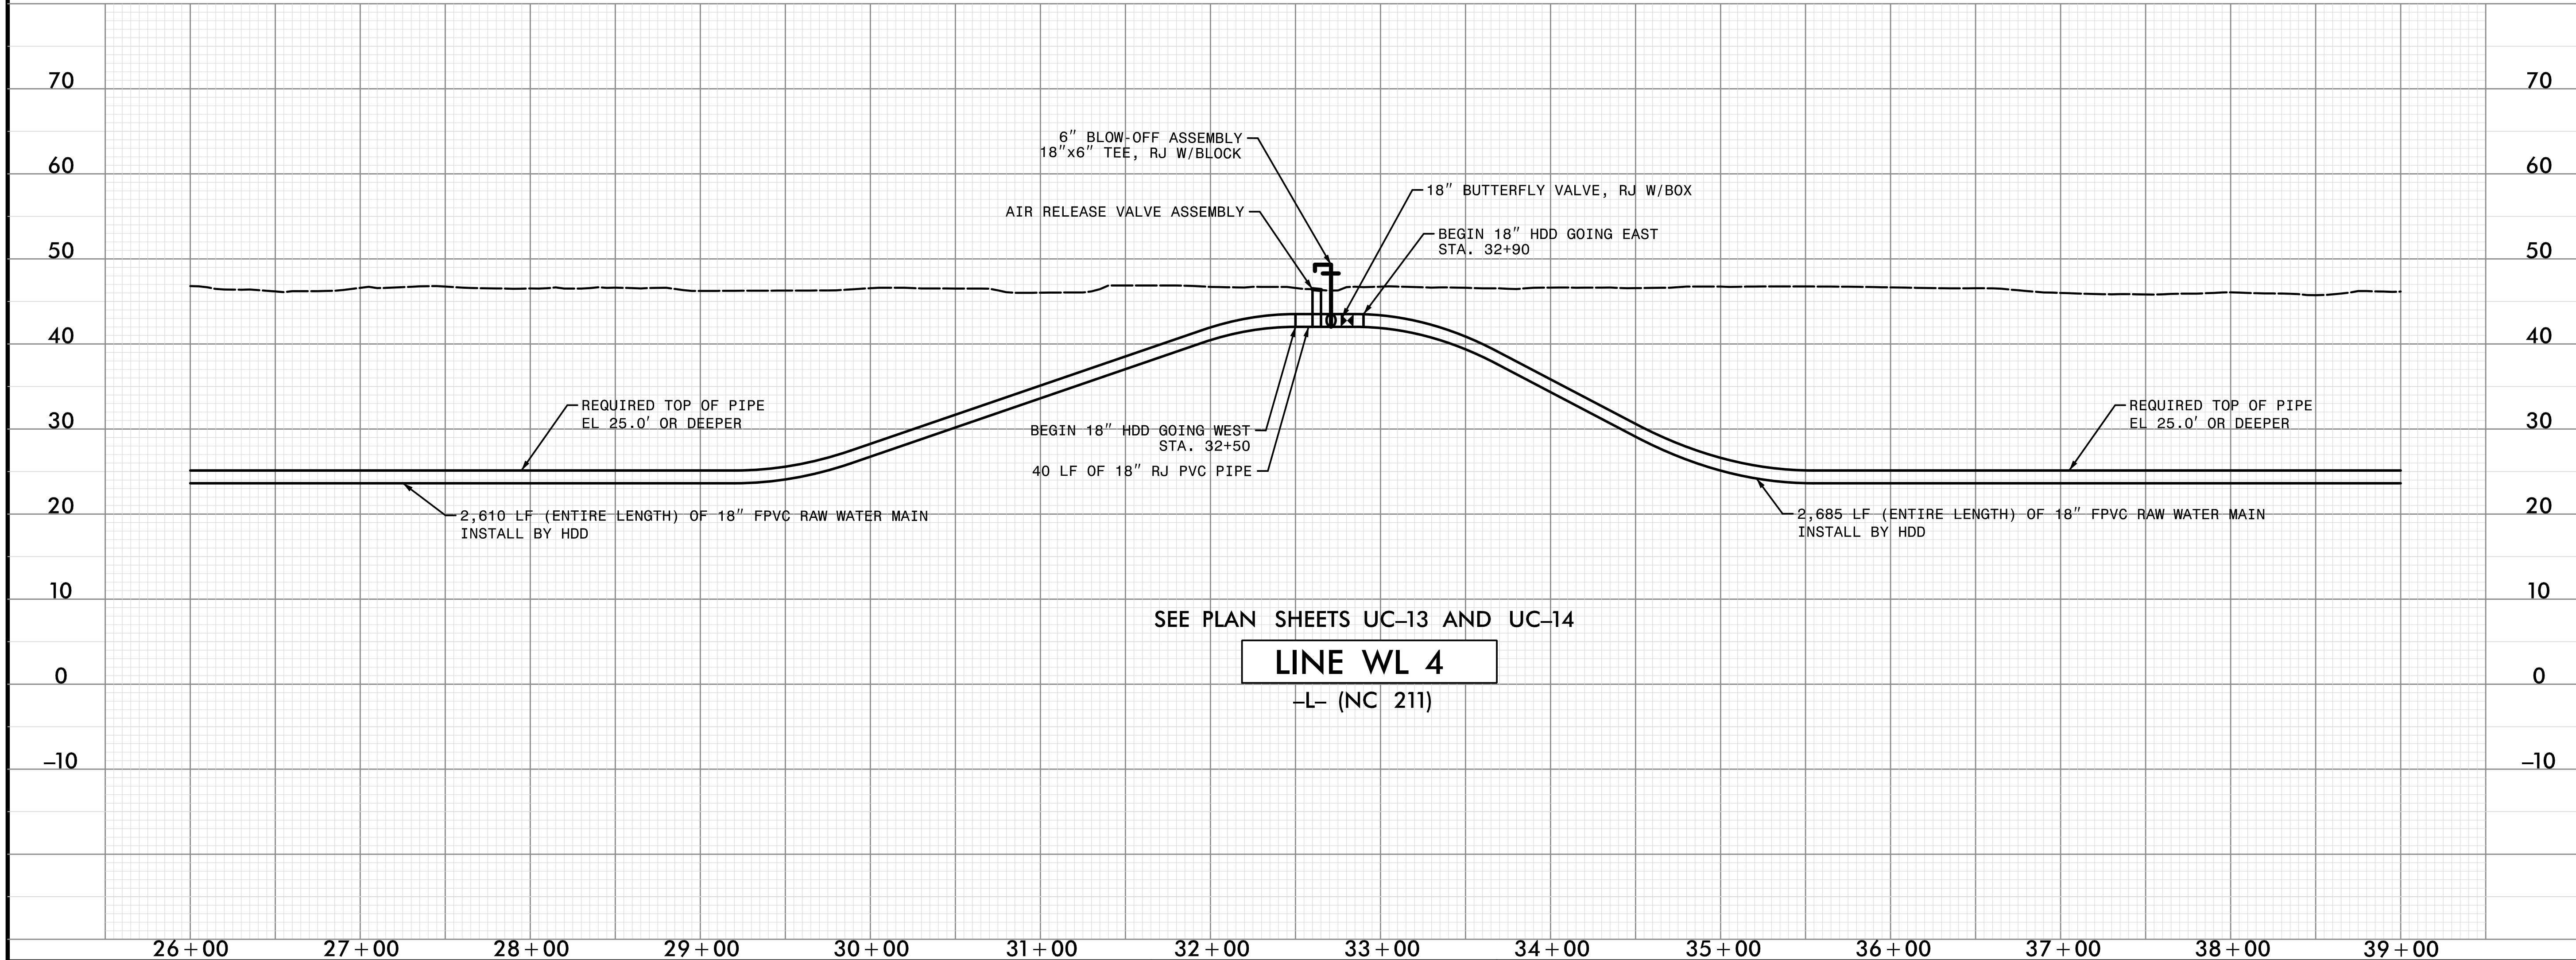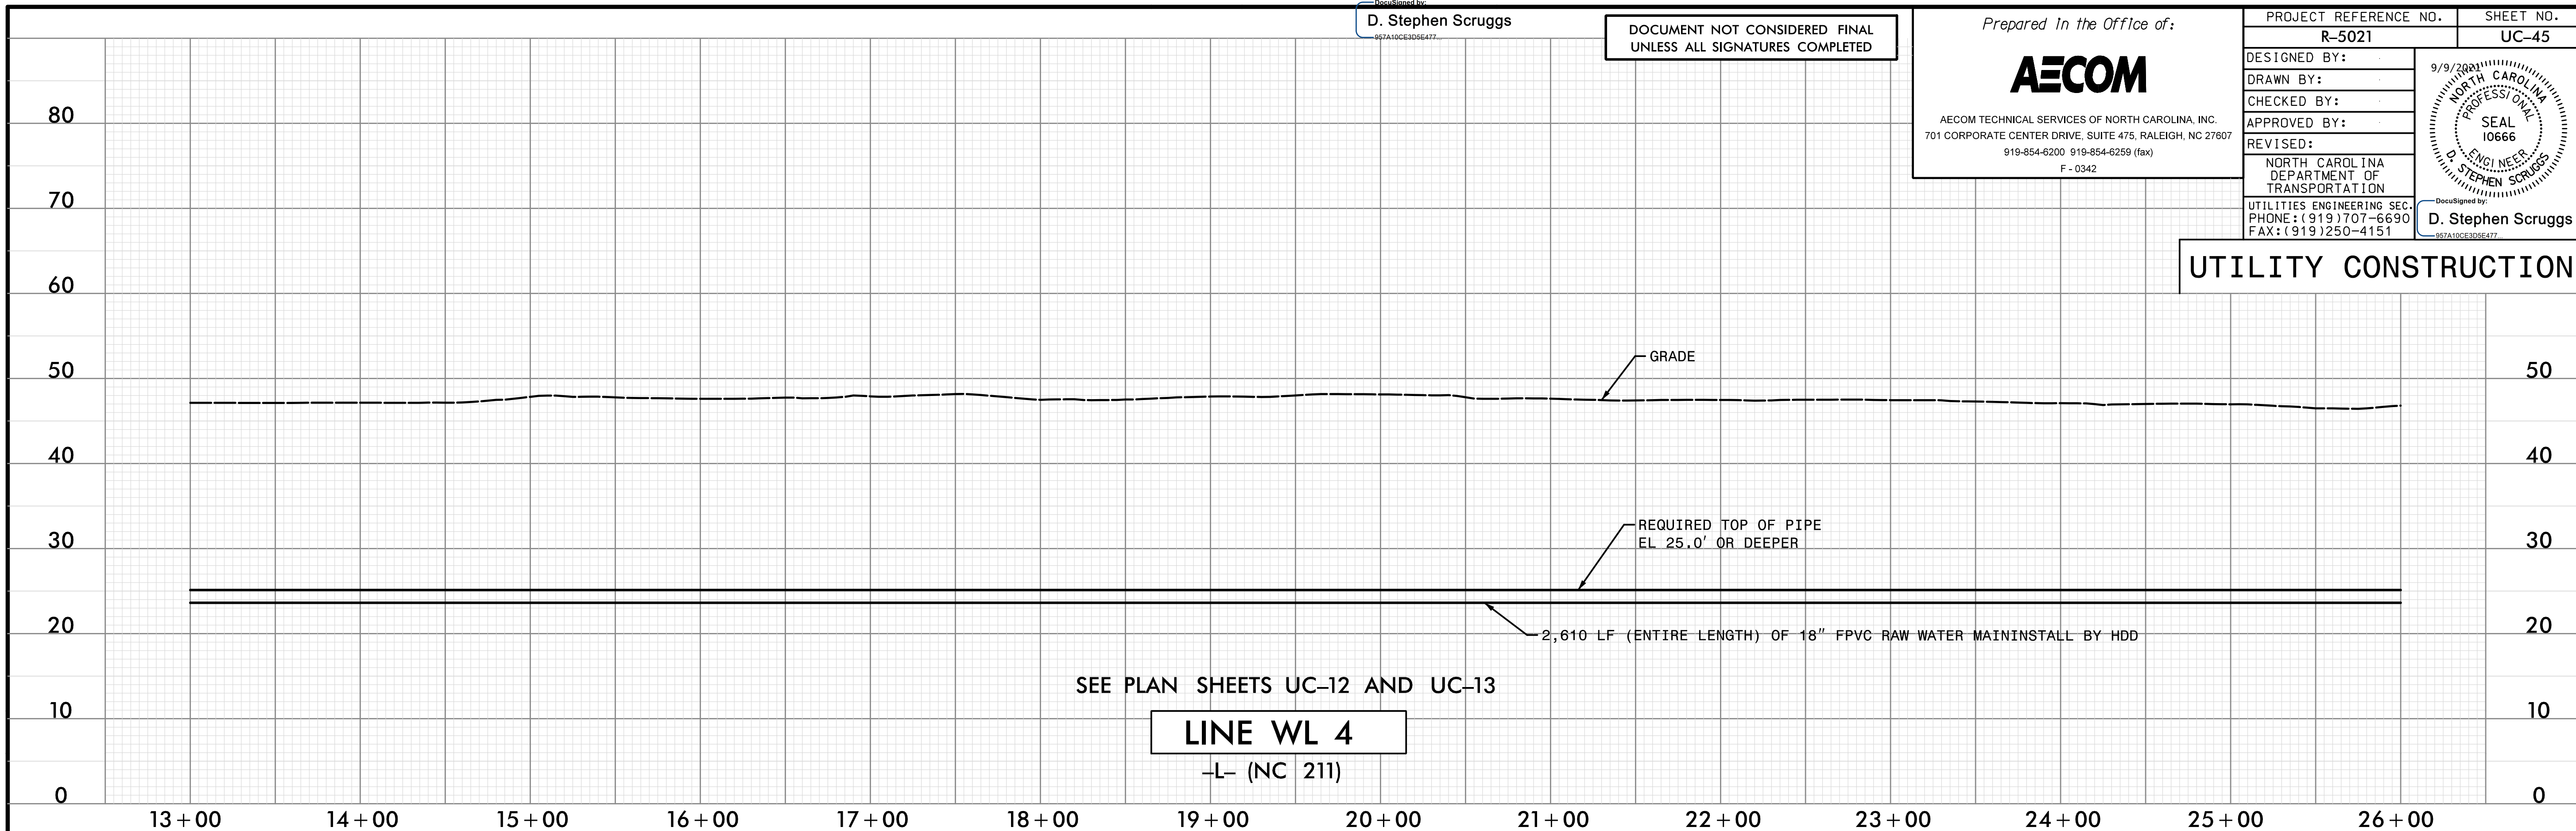

DATE: 8/17/2021
TIME: 10:26 PM