

DOCUMENT NOT CONSIDERED FINAL
UNLESS ALL SIGNATURES COMPLETED

Prepared In the Office of:




AECOM TECHNICAL SERVICES OF NORTH CAROLINA, INC.
701 CORPORATE CENTER DRIVE, SUITE 475, RALEIGH, NC 27607
919-854-6200 919-854-6259 (fax)
F-0342

PROJECT REFERENCE NO. R-5021	SHEET NO. UC-47
DESIGNED BY:	9/9/2023
DRAWN BY:	
CHECKED BY:	
APPROVED BY:	
REVISED:	
NORTH CAROLINA DEPARTMENT OF TRANSPORTATION	
UTILITIES ENGINEERING SEC. PHONE: (919) 707-6690 FAX: (919) 250-4151	
DocuSigned by: D. Stephen Scruggs 957A10CE3DE477	

SEE PLAN SHEETS UC-15 AND UC-16

LINE WL 4

-L- (NC 211)

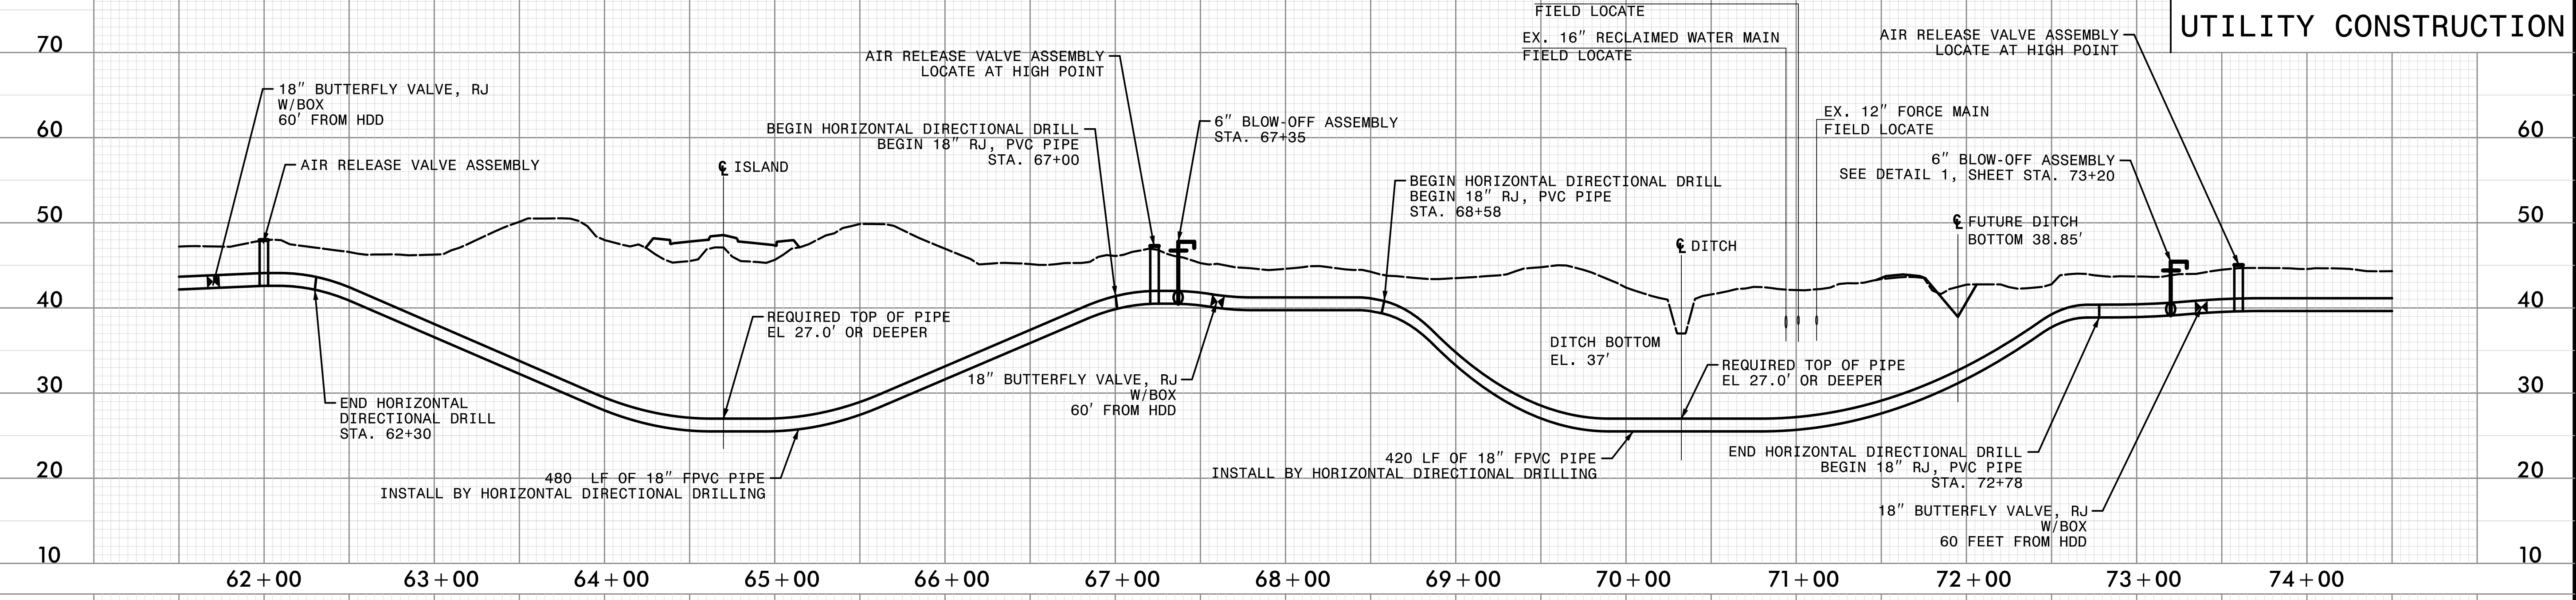


UTILITY CONSTRUCTION

SEE PLAN SHEETS UC-16 AND UC-17

LINE WL 4

-L- (NC 211)

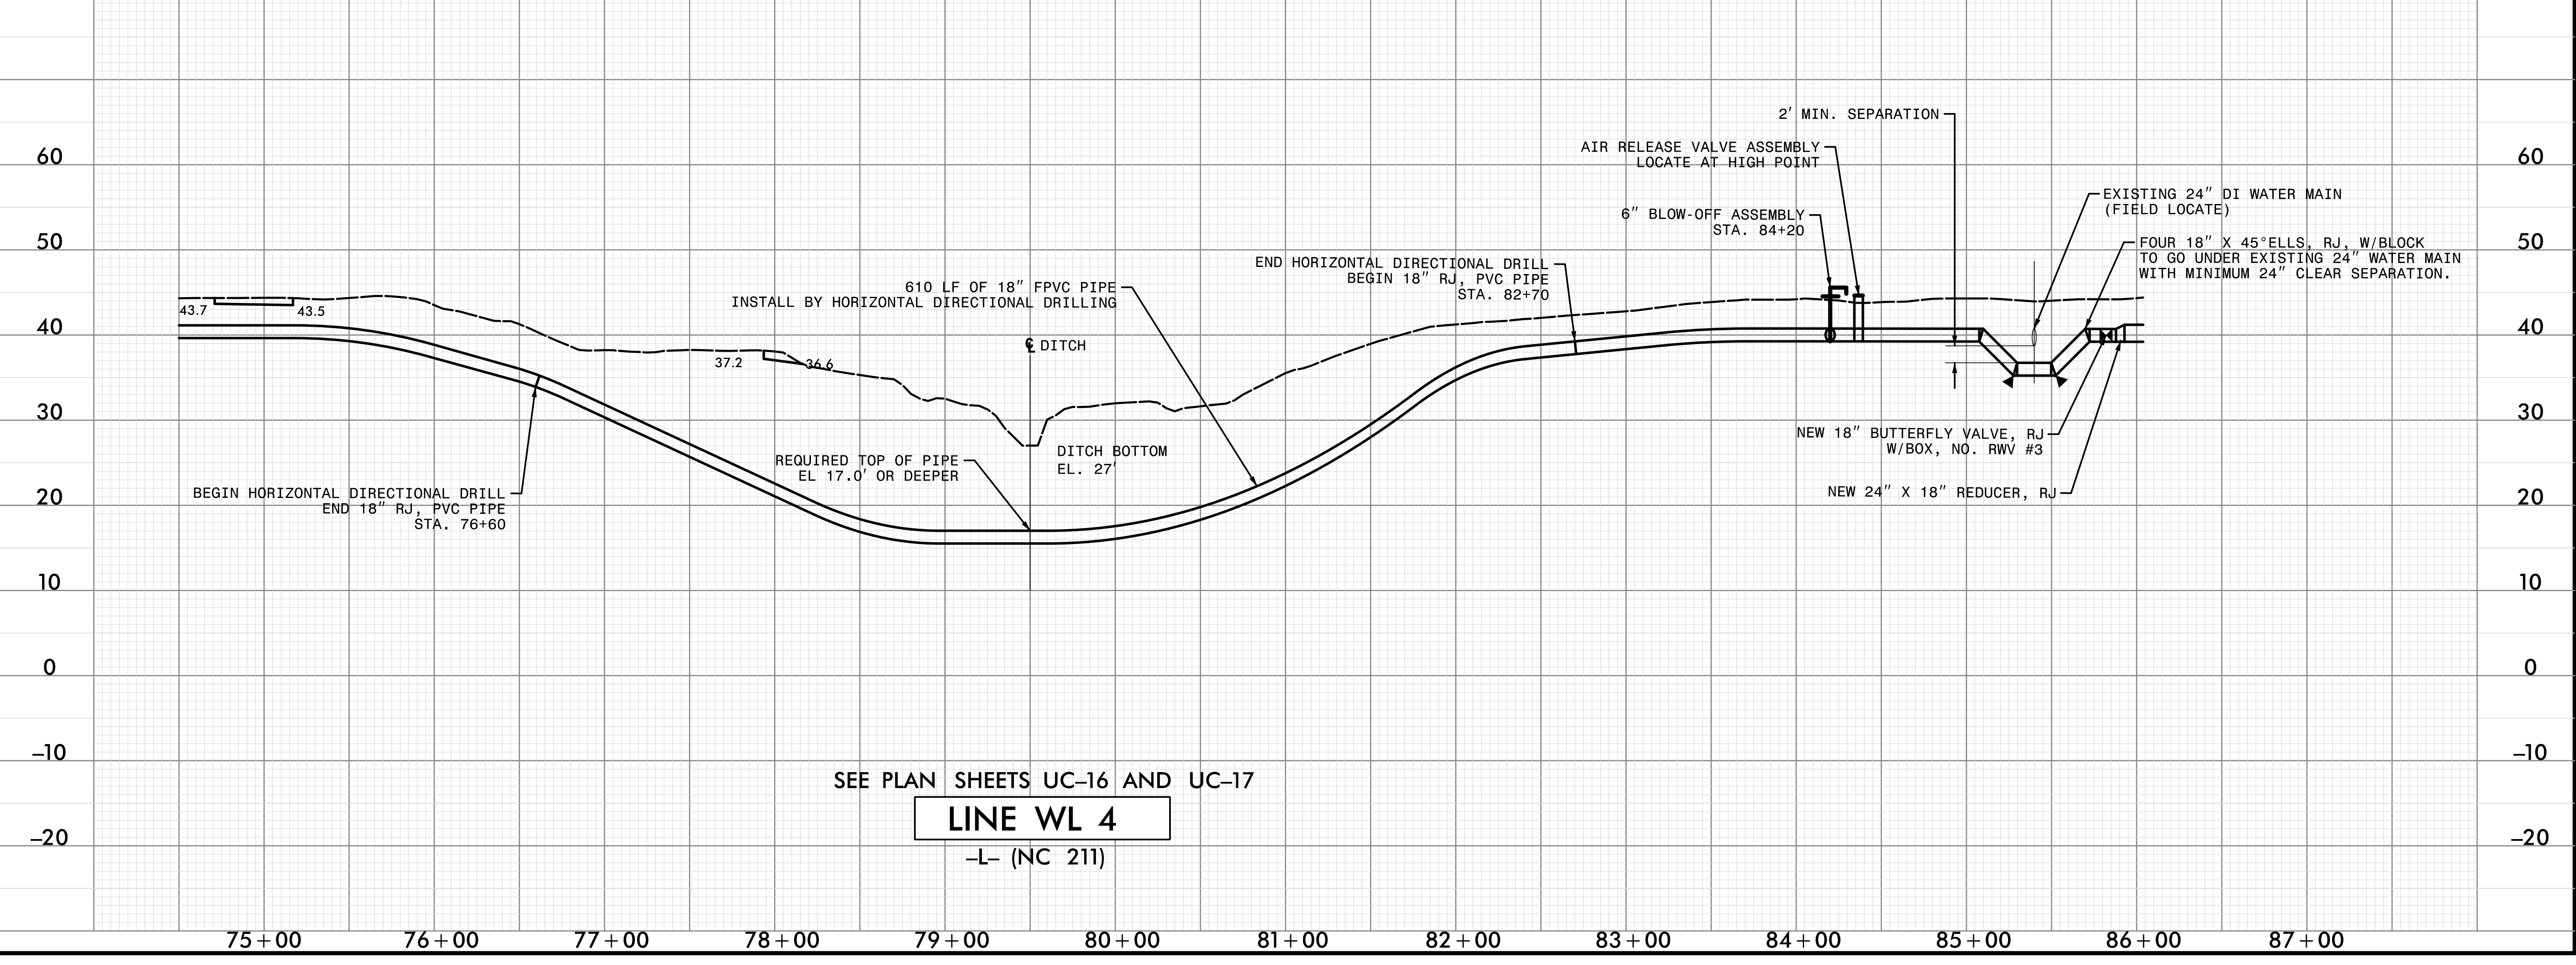

DATE: 8/13/2023
TIME: 10:42 PM