

DOCUMENT NOT CONSIDERED FINAL
UNLESS ALL SIGNATURES COMPLETED



Prepared in the Office of:



AECOM TECHNICAL SERVICES OF NORTH CAROLINA, INC.
701 CORPORATE CENTER DRIVE, SUITE 475, RALEIGH, NC 27607
919-854-6200 919-854-6259 (fax)
F-0342

PROJECT REFERENCE NO. R-5021	SHEET NO. UC-50
DESIGNED BY:	10/29/2001
DRAWN BY:	
CHECKED BY:	
APPROVED BY:	
REVISED:	
NORTH CAROLINA DEPARTMENT OF TRANSPORTATION	
UTILITIES ENGINEERING SEC. PHONE: (919) 707-6690 FAX: (919) 250-4151	
DocuSigned by: D. Stephen Scruggs 927A10CE306477	

UTILITY CONSTRUCTION

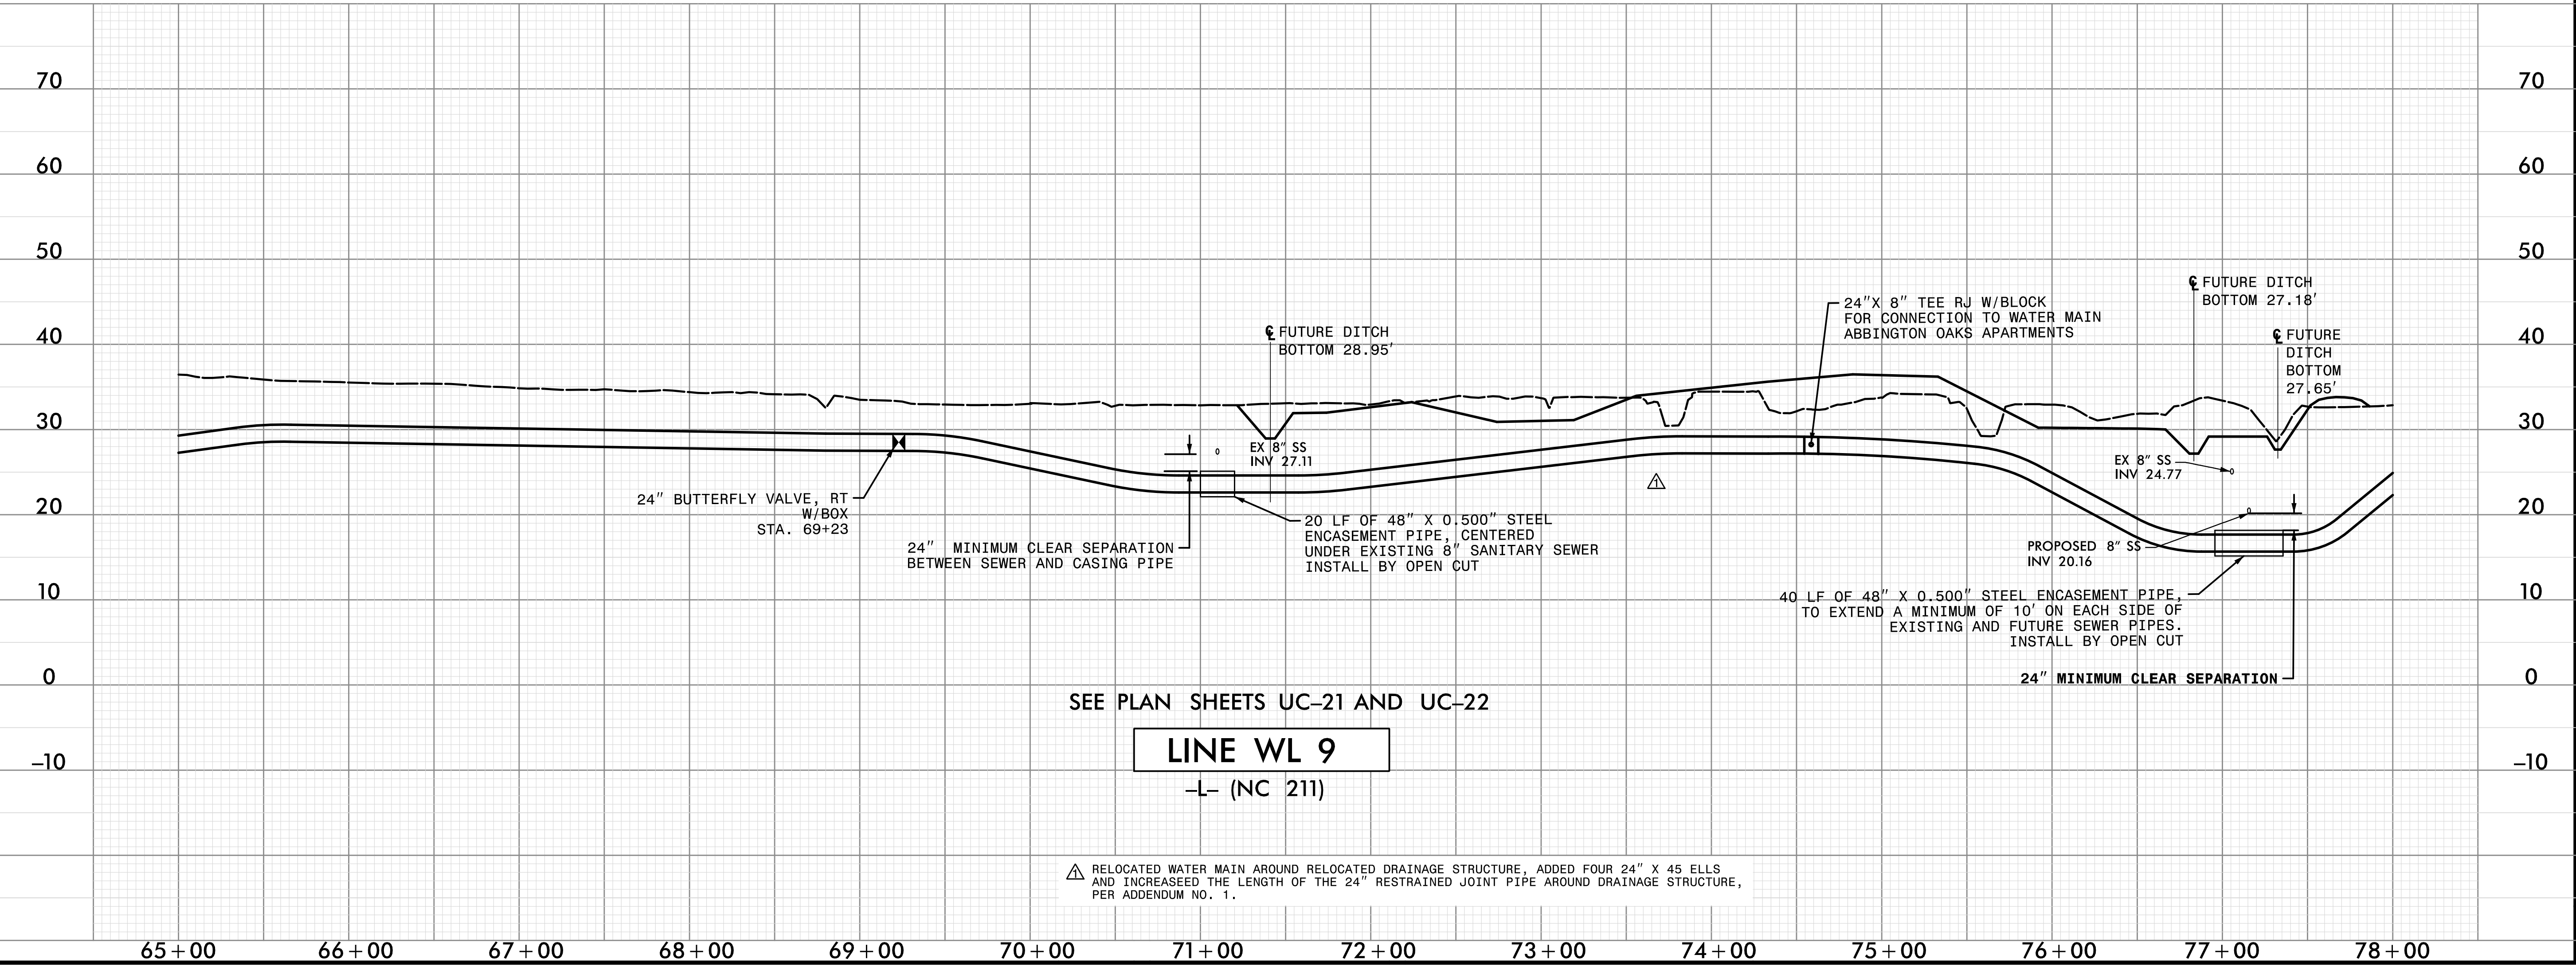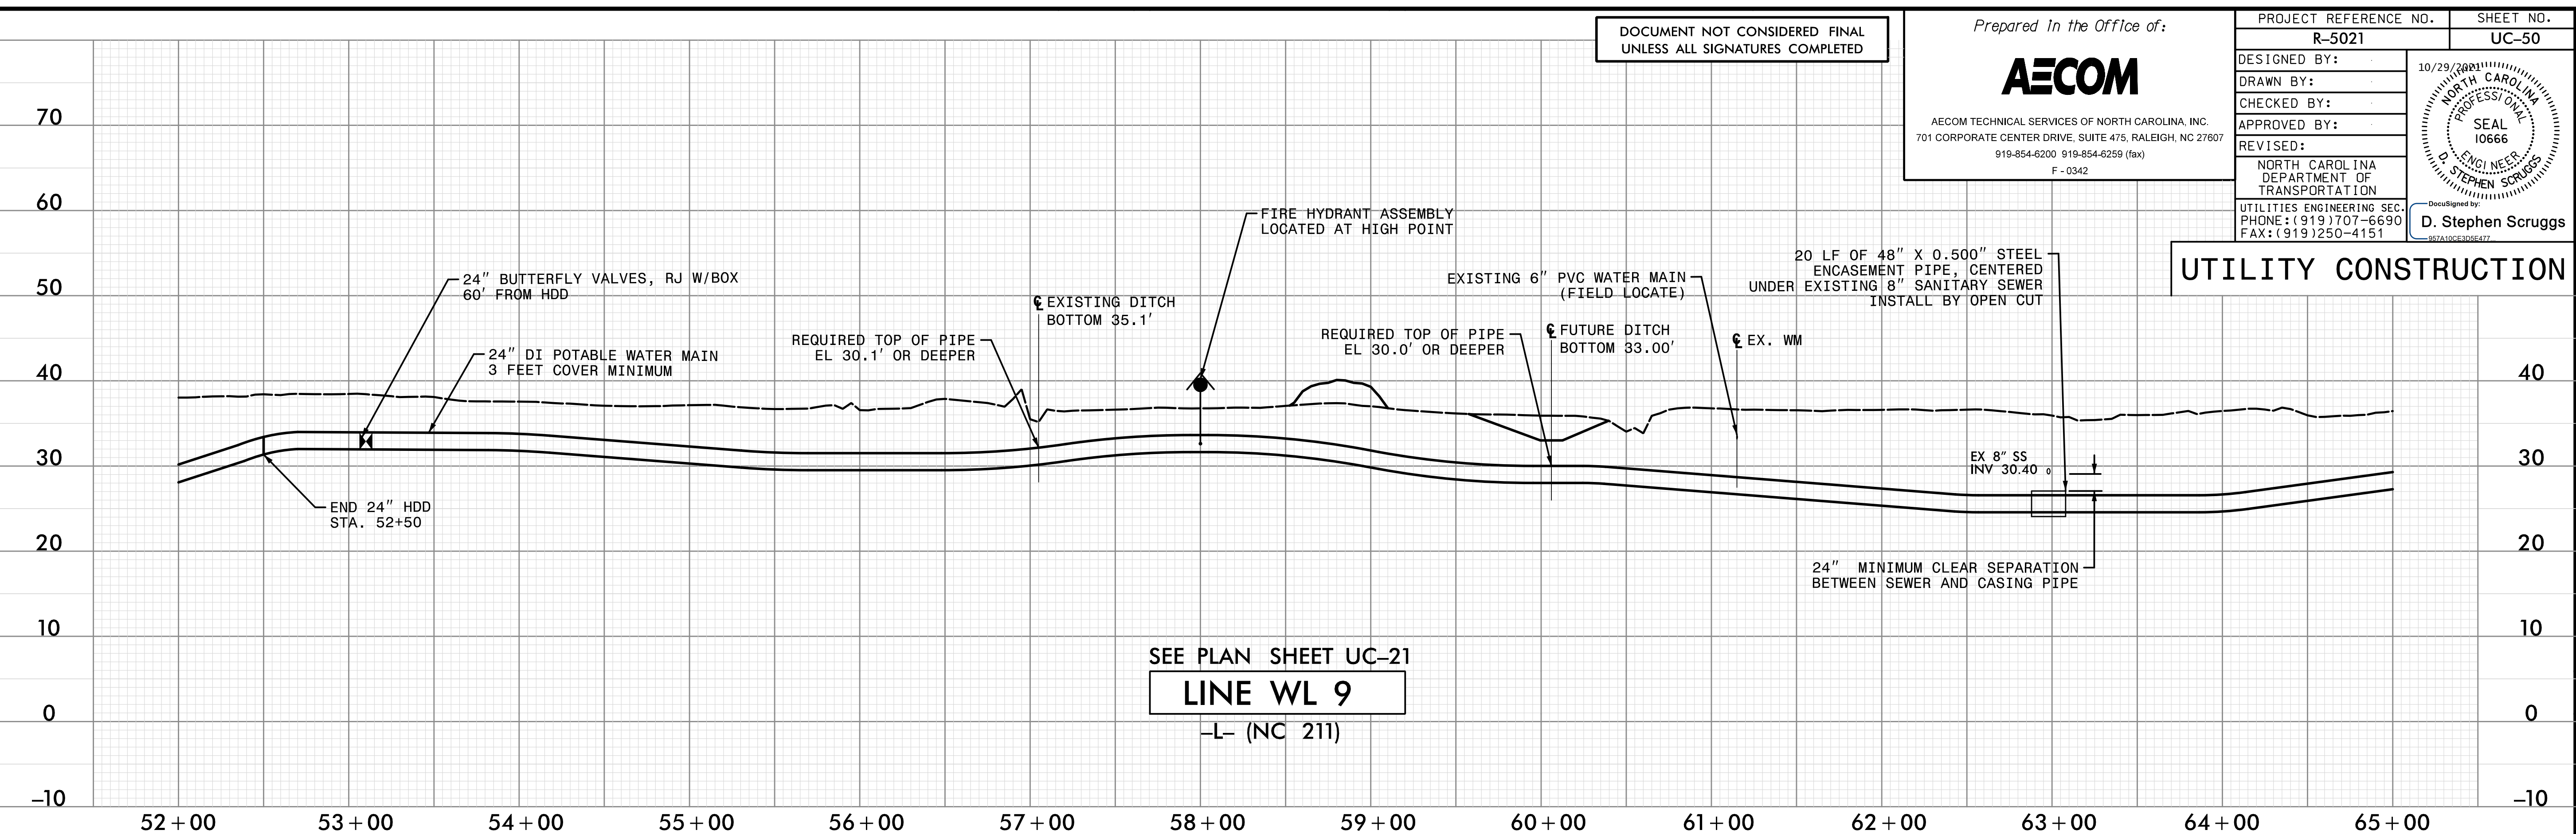

△ RELOCATED WATER MAIN AROUND RELOCATED DRAINAGE STRUCTURE. ADDED FOUR 24" X 45 ELLS
AND INCREASED THE LENGTH OF THE 24" RESTRAINED JOINT PIPE AROUND DRAINAGE STRUCTURE,
PER ADDENDUM NO. 1.

DATE: 10/21/2001
TIME: 3:52:31 PM