

DOCUMENT NOT CONSIDERED FINAL
UNLESS ALL SIGNATURES COMPLETED


Prepared in the Office of:



AECOM TECHNICAL SERVICES OF NORTH CAROLINA, INC.
701 CORPORATE CENTER DRIVE, SUITE 475, RALEIGH, NC 27607
919-854-6200 919-854-6259 (fax)
F-0342

| | |
|--|---------------------------|
| PROJECT REFERENCE NO. R-5021 | SHEET NO. UC-51 |
| DESIGNED BY: | 10/29/2021 |
| DRAWN BY: | |
| CHECKED BY: | |
| APPROVED BY: | |
| REVISED: | |
| NORTH CAROLINA DEPARTMENT OF TRANSPORTATION | |
| UTILITIES ENGINEERING SEC. PHONE: (919) 707-6690 FAX: (919) 250-4151 | |
| D. Stephen Scruggs | |

UTILITY CONSTRUCTION

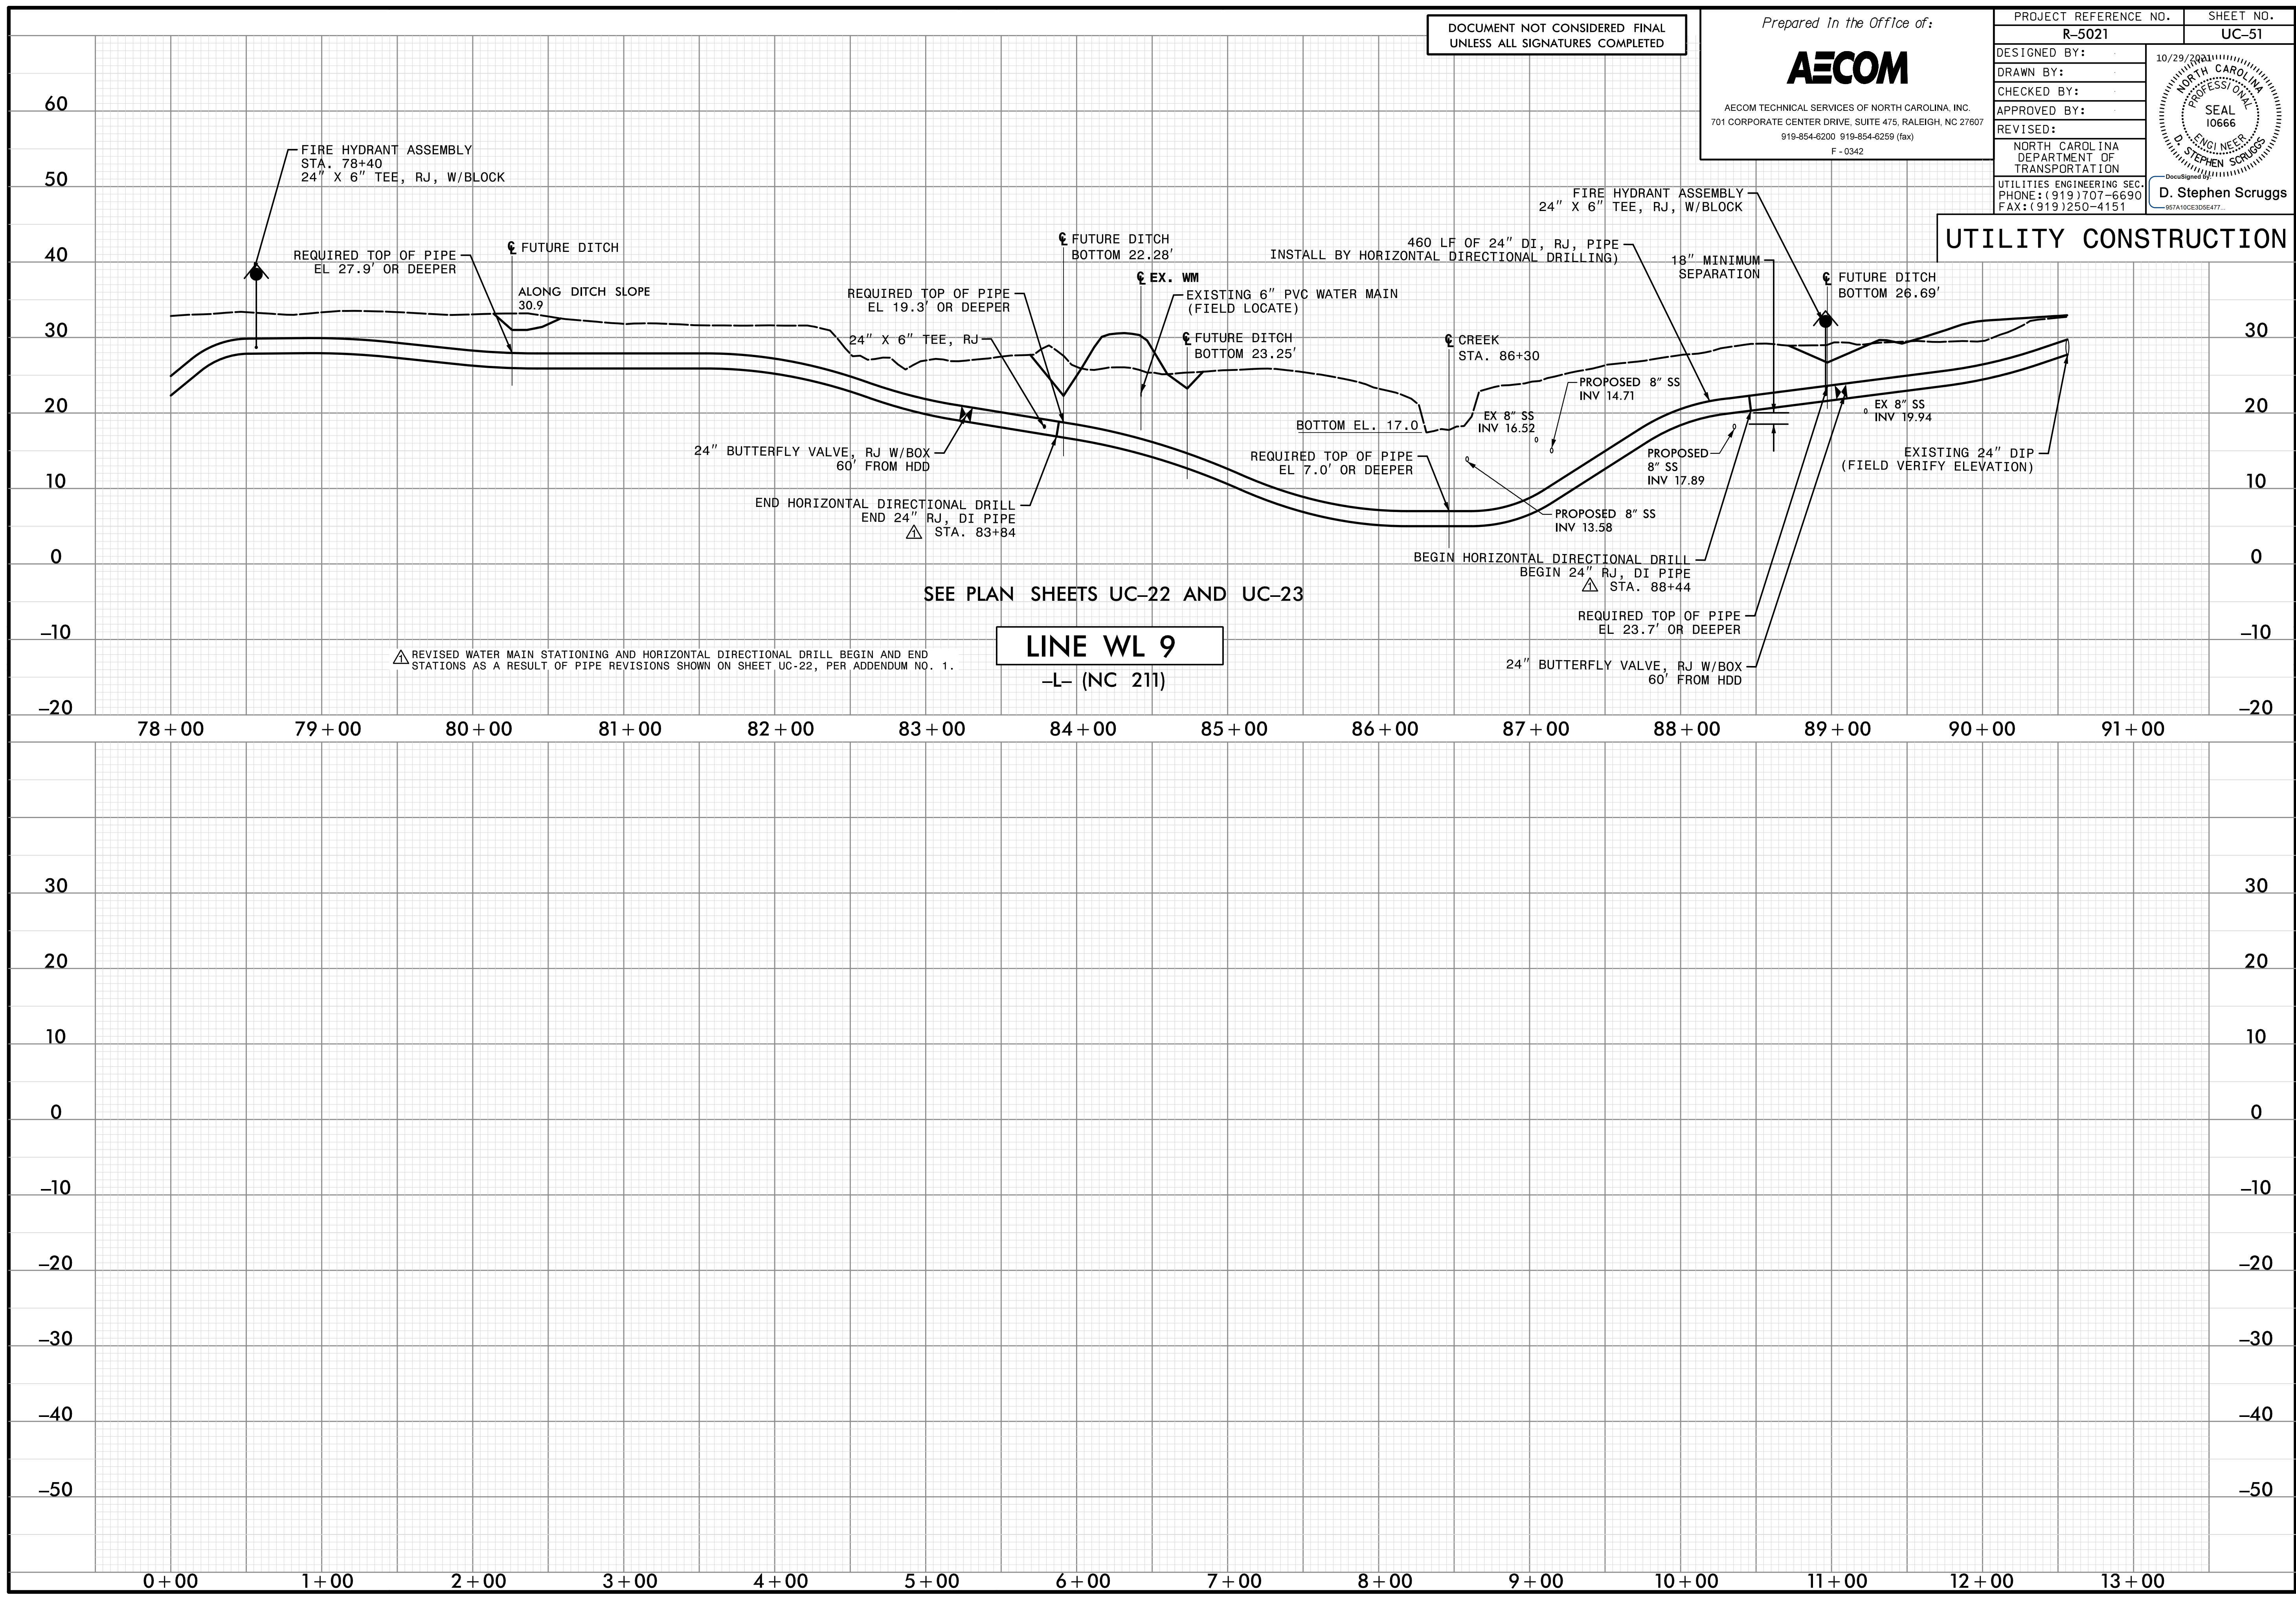

△ REVISED WATER MAIN STATIONING AND HORIZONTAL DIRECTIONAL DRILL BEGIN AND END STATIONS AS A RESULT OF PIPE REVISIONS SHOWN ON SHEET UC-22, PER ADDENDUM NO. 1.

LINE WL 9
-L- (NC 211)

SEE PLAN SHEETS UC-22 AND UC-23