

PROJECT REFERENCE NO.	SHEET NO.
R-5021	UC-61
DESIGNED BY: MEP	
DRAWN BY: MEP	
CHECKED BY: BMB	
APPROVED BY: BMB	
REVISER:	UTILITY CONSTRUCTION PLANS ONLY
NORTH CAROLINA DEPARTMENT OF TRANSPORTATION	
UTILITIES ENGINEERING SEC. PHONE: (919) 707-6690 FAX: (919) 250-4151	

**UTILITY CONSTRUCTION**

THE ESTIMATED QUANTITY OF DUCTILE IRON SEWER PIPE FITTING ON THIS PLAN SHEET IS 1530 POUNDS. THE ACTUAL QUANTITY AND TYPE OF FITTINGS WILL VARY BASED ON FIELD CONDITIONS.


PRIOR TO COMMENCING WORK ON ANY TRENCHLESS INSTALLATION, PROVIDE A DESIGN FOR THE TRENCHLESS INSTALLATION CERTIFIED BY AN ENGINEER LICENSED BY THE STATE OF NORTH CAROLINA, AS REQUIRED BY SUBARTICLE 1550-3(B) OF THE STANDARD SPECIFICATIONS.

UPSIZING 16" FSS TO 24" FSS

MAD 8/3/NSRS 2007

MATCH LINE -L- STA 213+00.00  
SEE SHEET UC-60

MATCH LINE -L- STA 227+00.00  
SEE SHEET UC-62

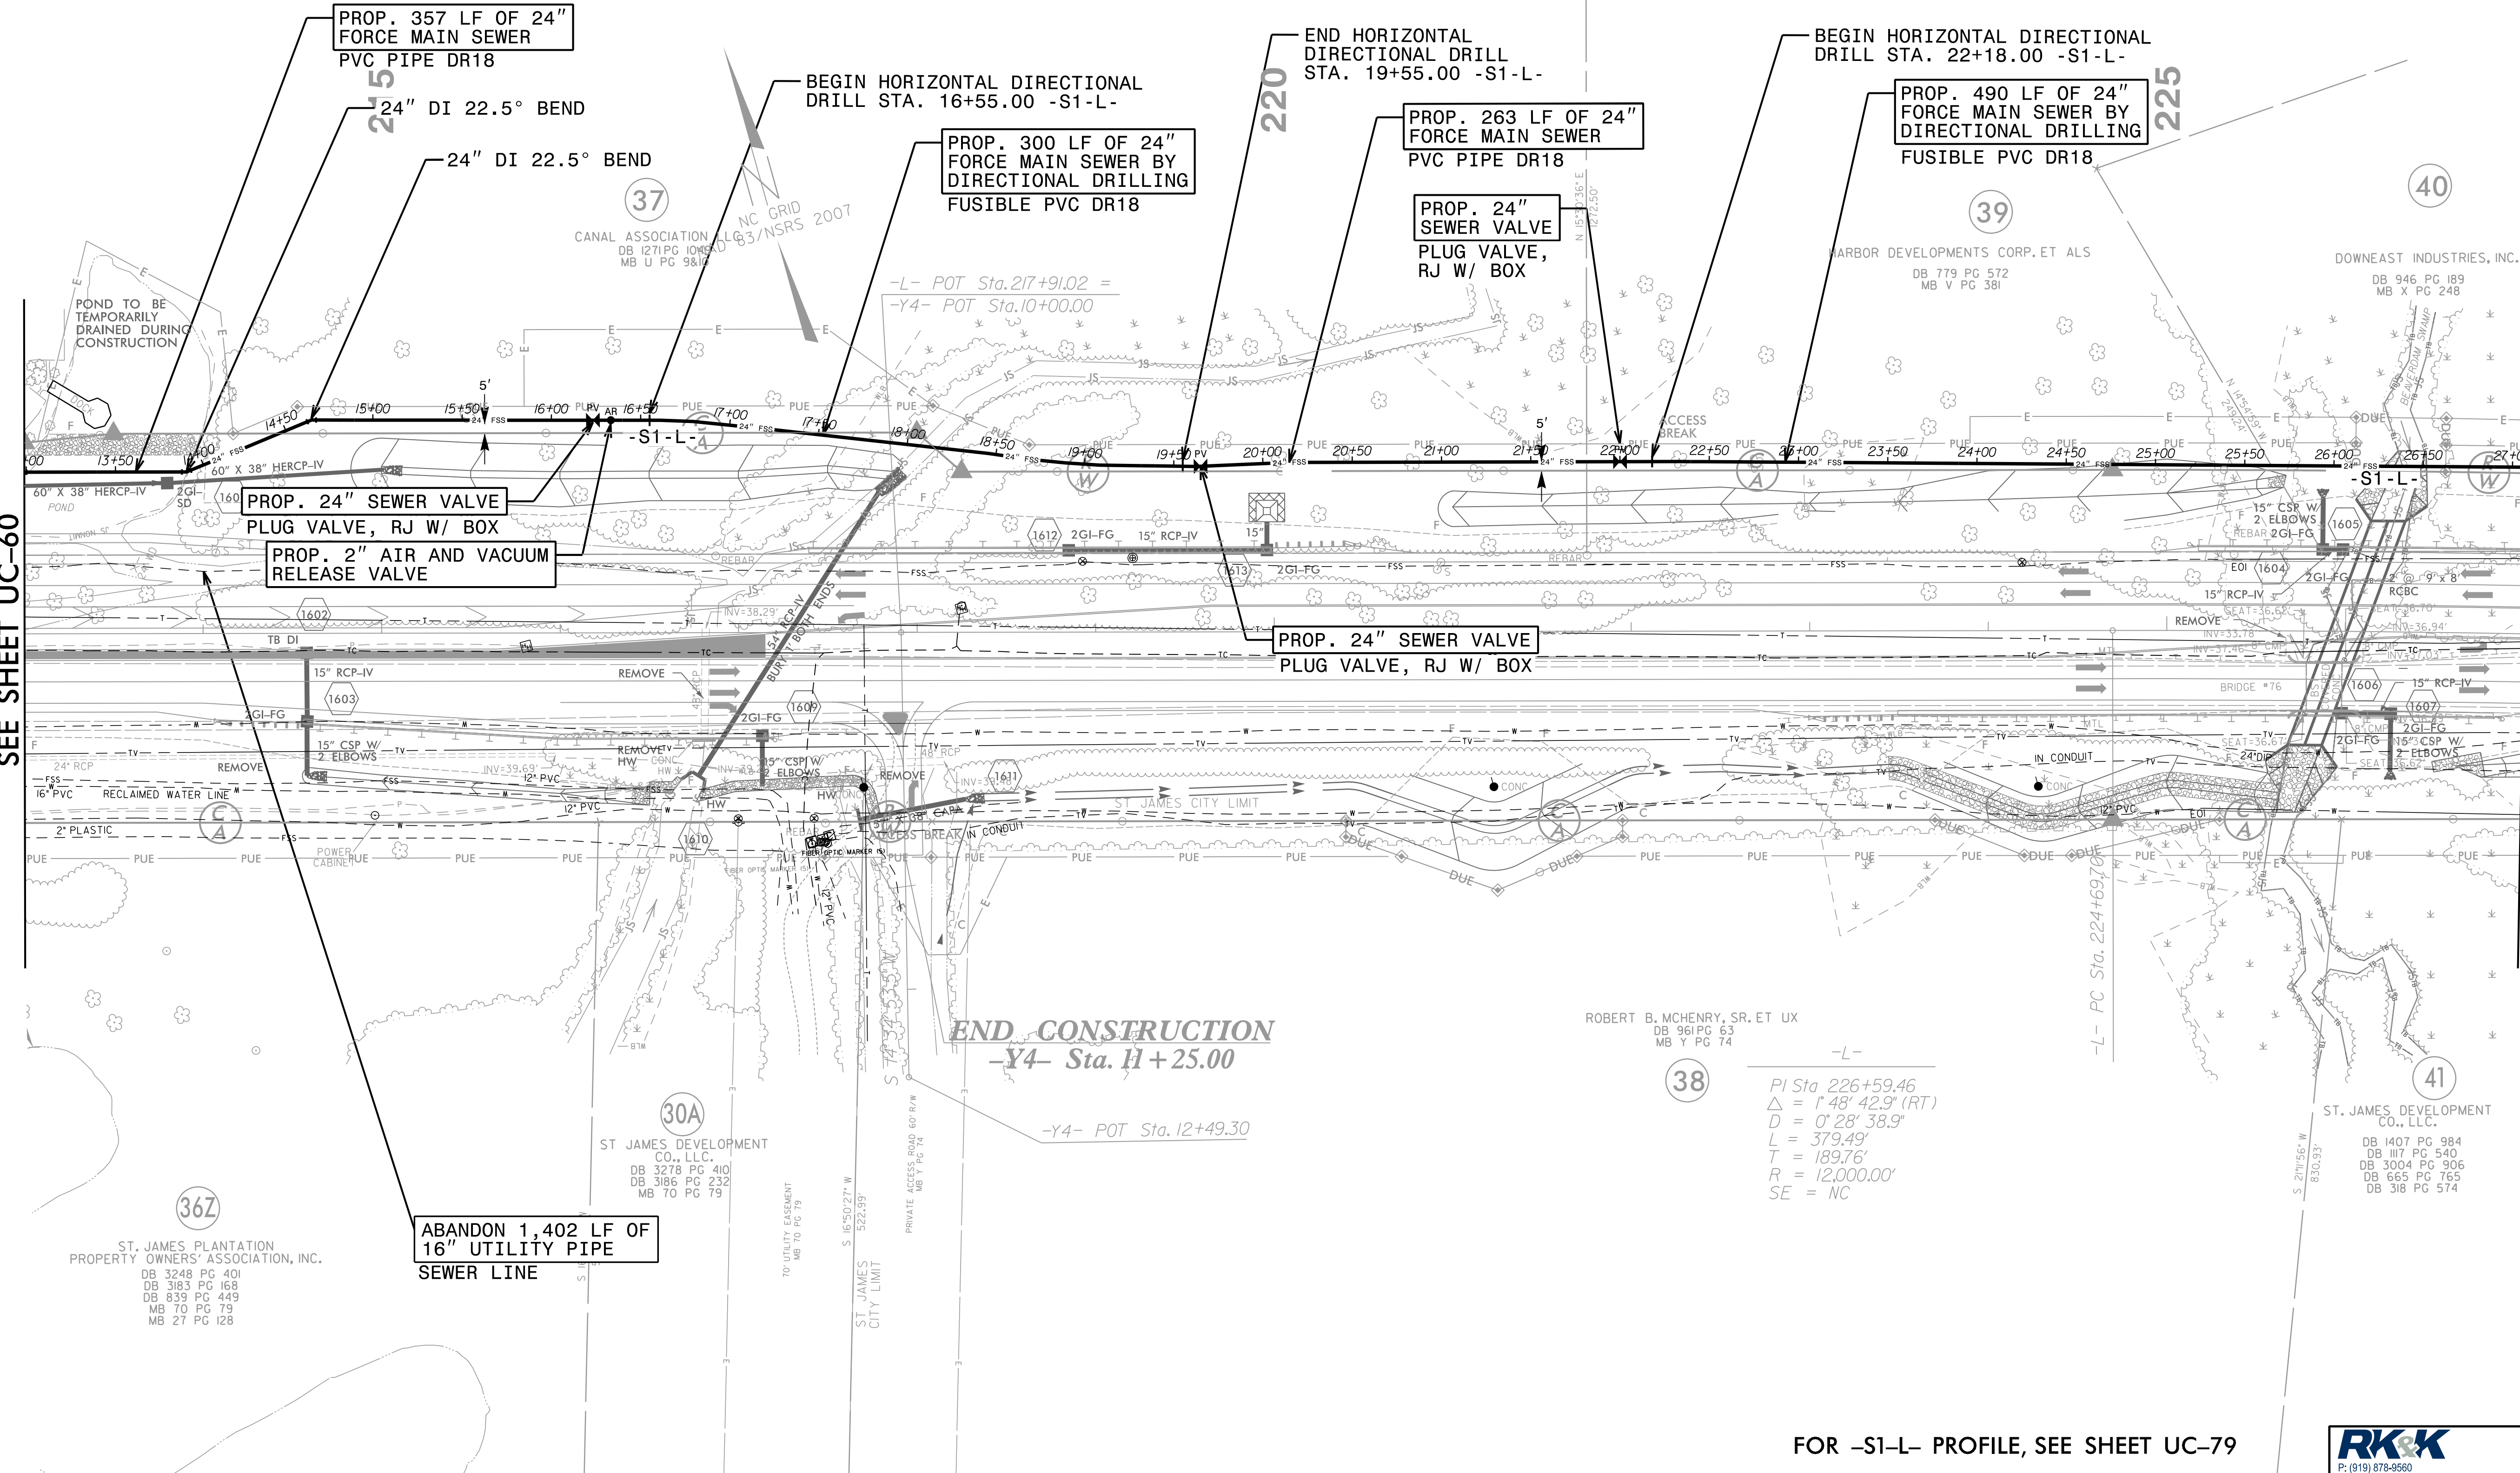

367  
ST. JAMES PLANTATION  
PROPERTY OWNERS' ASSOCIATION, INC.  
DB 3248 PG 401  
DB 3163 PG 168  
DB 833 PG 449  
MB 70 PG 79  
MB 27 PG 128

ABANDON 1,402 LF OF  
16" UTILITY PIPE  
SEWER LINE

30A  
ST. JAMES DEVELOPMENT  
CO., LLC.  
DB 3278 PG 410  
DB 3186 PG 232  
MB 70 PG 79

END CONSTRUCTION  
-Y4- Sta. 11+25.00

ROBERT B. MCHENRY, SR. ET UX  
DB 961 PG 63  
MB Y PG 74

38  
-L-  
PI Sta 226+59.46  
Δ = 1' 48" 42.9" (RT)  
D = 0' 28" 38.9"  
L = 379.49'  
T = 189.76'  
R = 12,000.00'  
SE = NC

41  
ST. JAMES DEVELOPMENT  
CO., LLC.  
DB 1407 PG 984  
DB 1117 PG 540  
DB 3004 PG 906  
DB 665 PG 765  
DB 318 PG 574

FOR -S1-L- PROFILE, SEE SHEET UC-79

**DOCUMENT NOT CONSIDERED FINAL  
UNLESS ALL SIGNATURES COMPLETED**

**RR&K**  
P: (919) 878-9560  
8601 Six Forks Road, Forum 1, Suite 700  
Raleigh, North Carolina 27615-3960  
NC License No. F-0112  
Engineers | Construction Managers | Planners | Scientists  
www.rr&k.com  
Responsive People | Creative Solutions

5/14/99

I:\3\_2021\UC-Proj\N-5021-ut.rdy\16\_UC61.pst.dgn