

PROJECT REFERENCE NO.	SHEET NO.
R-5021	UC-62
DESIGNED BY: MEP	
DRAWN BY: MEP	
CHECKED BY: BMB	
APPROVED BY: BMB	
REVISOR:	
NORTH CAROLINA DEPARTMENT OF TRANSPORTATION	UTILITY CONSTRUCTION PLANS ONLY
UTILITIES ENGINEERING SEC. PHONE: (919) 707-6690 FAX: (919) 250-4151	


UTILITY CONSTRUCTION

**DOCUMENT NOT CONSIDERED FINAL
UNLESS ALL SIGNATURES COMPLETED**

THE ESTIMATED QUANTITY OF DUCTILE IRON SEWER PIPE FITTING ON THIS PLAN SHEET IS 4025 POUNDS. THE ACTUAL QUANTITY AND TYPE OF FITTINGS WILL VARY BASED ON FIELD CONDITIONS.

PRIOR TO COMMENCING WORK ON ANY TRENCHLESS INSTALLATION, PROVIDE A DESIGN FOR THE TRENCHLESS INSTALLATION CERTIFIED BY AN ENGINEER LICENSED BY THE STATE OF NORTH CAROLINA, AS REQUIRED BY SUBARTICLE 1550-3(B) OF THE STANDARD SPECIFICATIONS.

1. UPSIZED 16" FSS TO 24" FSS
2. REMOVED NOTE "RECONNECT FORCE MAIN" ON PARCEL 43
3. REVISED SEWER ALIGNMENT -S2-L- TO EXTEND TO EXECUTIVE DR.
4. ADDED 3LF OF UTILITY MANHOLE WALL
5. ADDITIONAL ABANDONMENT OF 8' GRAVITY SEWER FROM 150 LF TO 363 LF
6. PIPE MATERIAL CHANGE FROM DI PC350 TO PVC DR18 FOR SEWER LINE -S2-L- & -S2A-L-

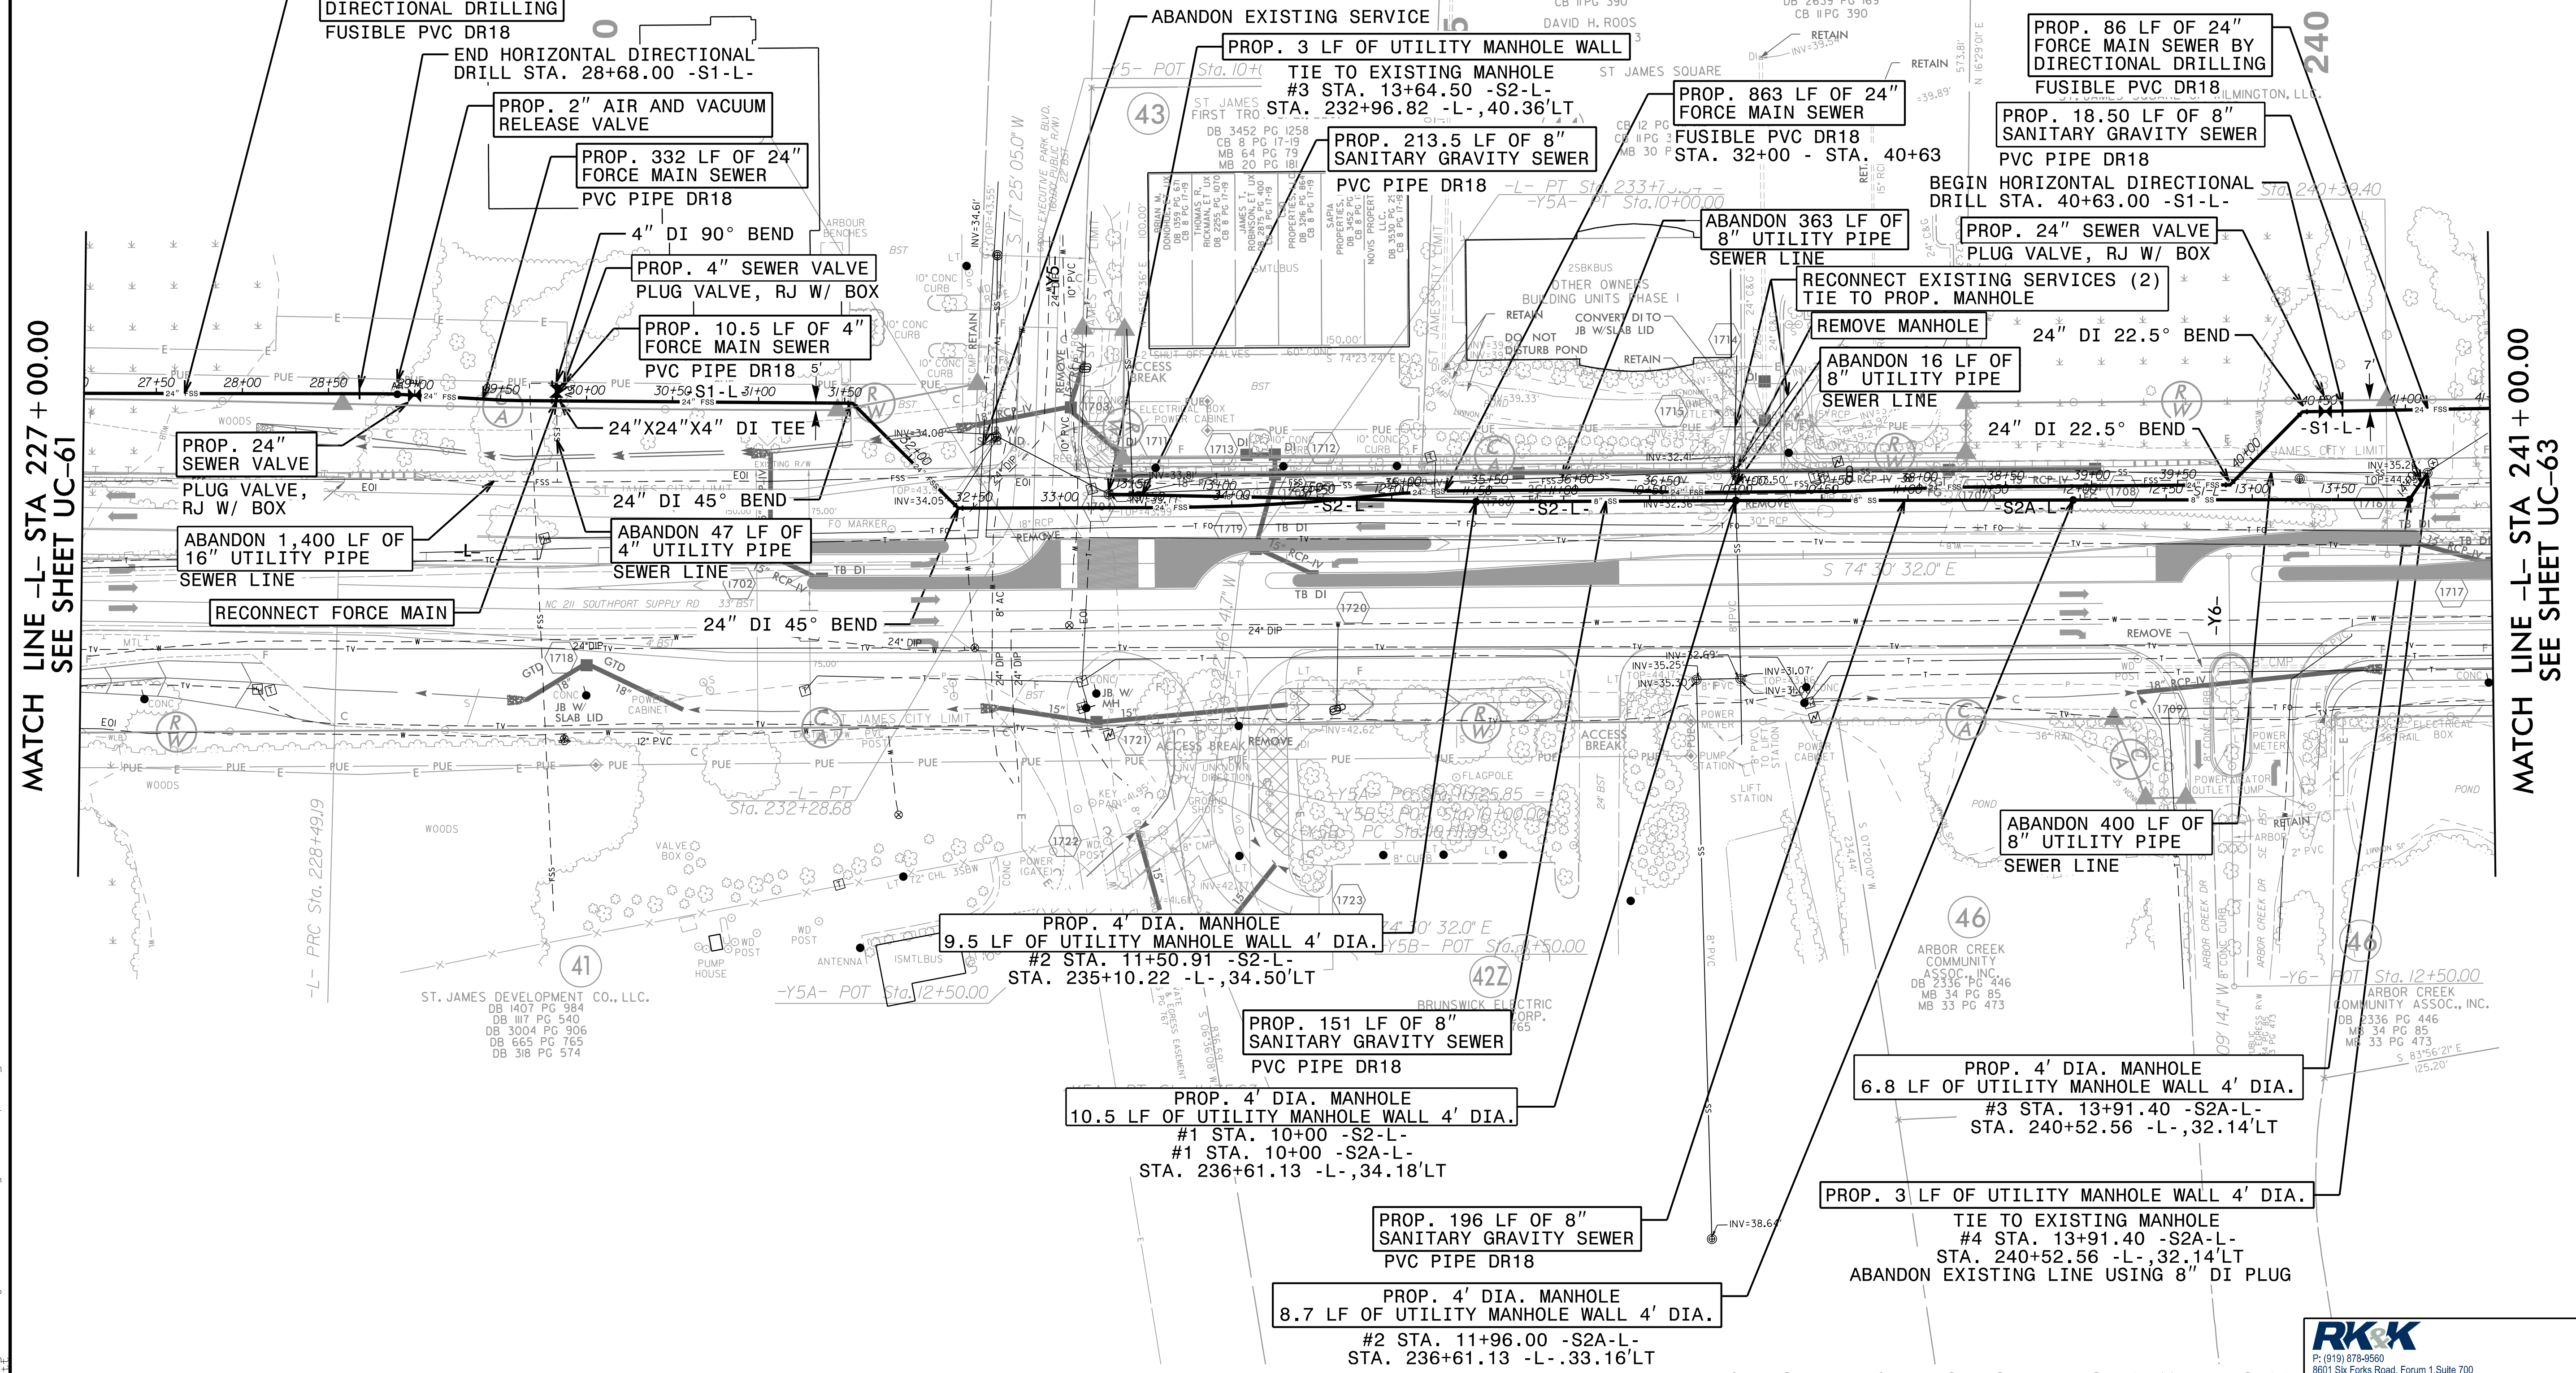

MATCH LINE -L- STA 227+00.00
SEE SHEET UC-61

MATCH LINE -L- STA 241+00.00
SEE SHEET UC-63

FOR -S1-L- PROFILE, SEE SHEET UC-79 AND UC-80
FOR -S2-L- PROFILE, SEE SHEET UC-83
FOR -S2A-L- PROFILE, SEE SHEET UC-83

RK&K
P: (919) 878-9560
8601 Six Forks Road, Forum 1, Suite 700
Raleigh, North Carolina 27615-3960
NC License No. F-0112
Engineers | Construction Managers | Planners | Scientists
www.rk&k.com
Responsive People | Creative Solutions

5/14/99
I:\3_2021\UC\Prj\N-5021\ut_r.dwg UC62_psh.dgn