

PROJECT REFERENCE NO.	SHEET NO.
R-5021	UC-63
DESIGNED BY: MEP	
DRAWN BY: MEP	
CHECKED BY: BMB	
APPROVED BY: BMB	
REVISOR:	UTILITY CONSTRUCTION PLANS ONLY
NORTH CAROLINA DEPARTMENT OF TRANSPORTATION	
UTILITIES ENGINEERING SEC. PHONE: (919) 707-6690 FAX: (919) 250-4151	


PRIOR TO COMMENCING WORK ON ANY TRENCHLESS INSTALLATION, PROVIDE A DESIGN FOR THE TRENCHLESS INSTALLATION CERTIFIED BY AN ENGINEER LICENSED BY THE STATE OF NORTH CAROLINA, AS REQUIRED BY SUBARTICLE 1550-3(B) OF THE STANDARD SPECIFICATIONS.

UTILITY CONSTRUCTION
DOCUMENT NOT CONSIDERED FINAL
UNLESS ALL SIGNATURES COMPLETED

1

1. UPSIZED 16" FSS TO 24" FSS
2. SHIFTED AIR RELEASE VALVE AND VALVE CLOSED TO ACCESS BREAK

NAD 83 NSRS 2007

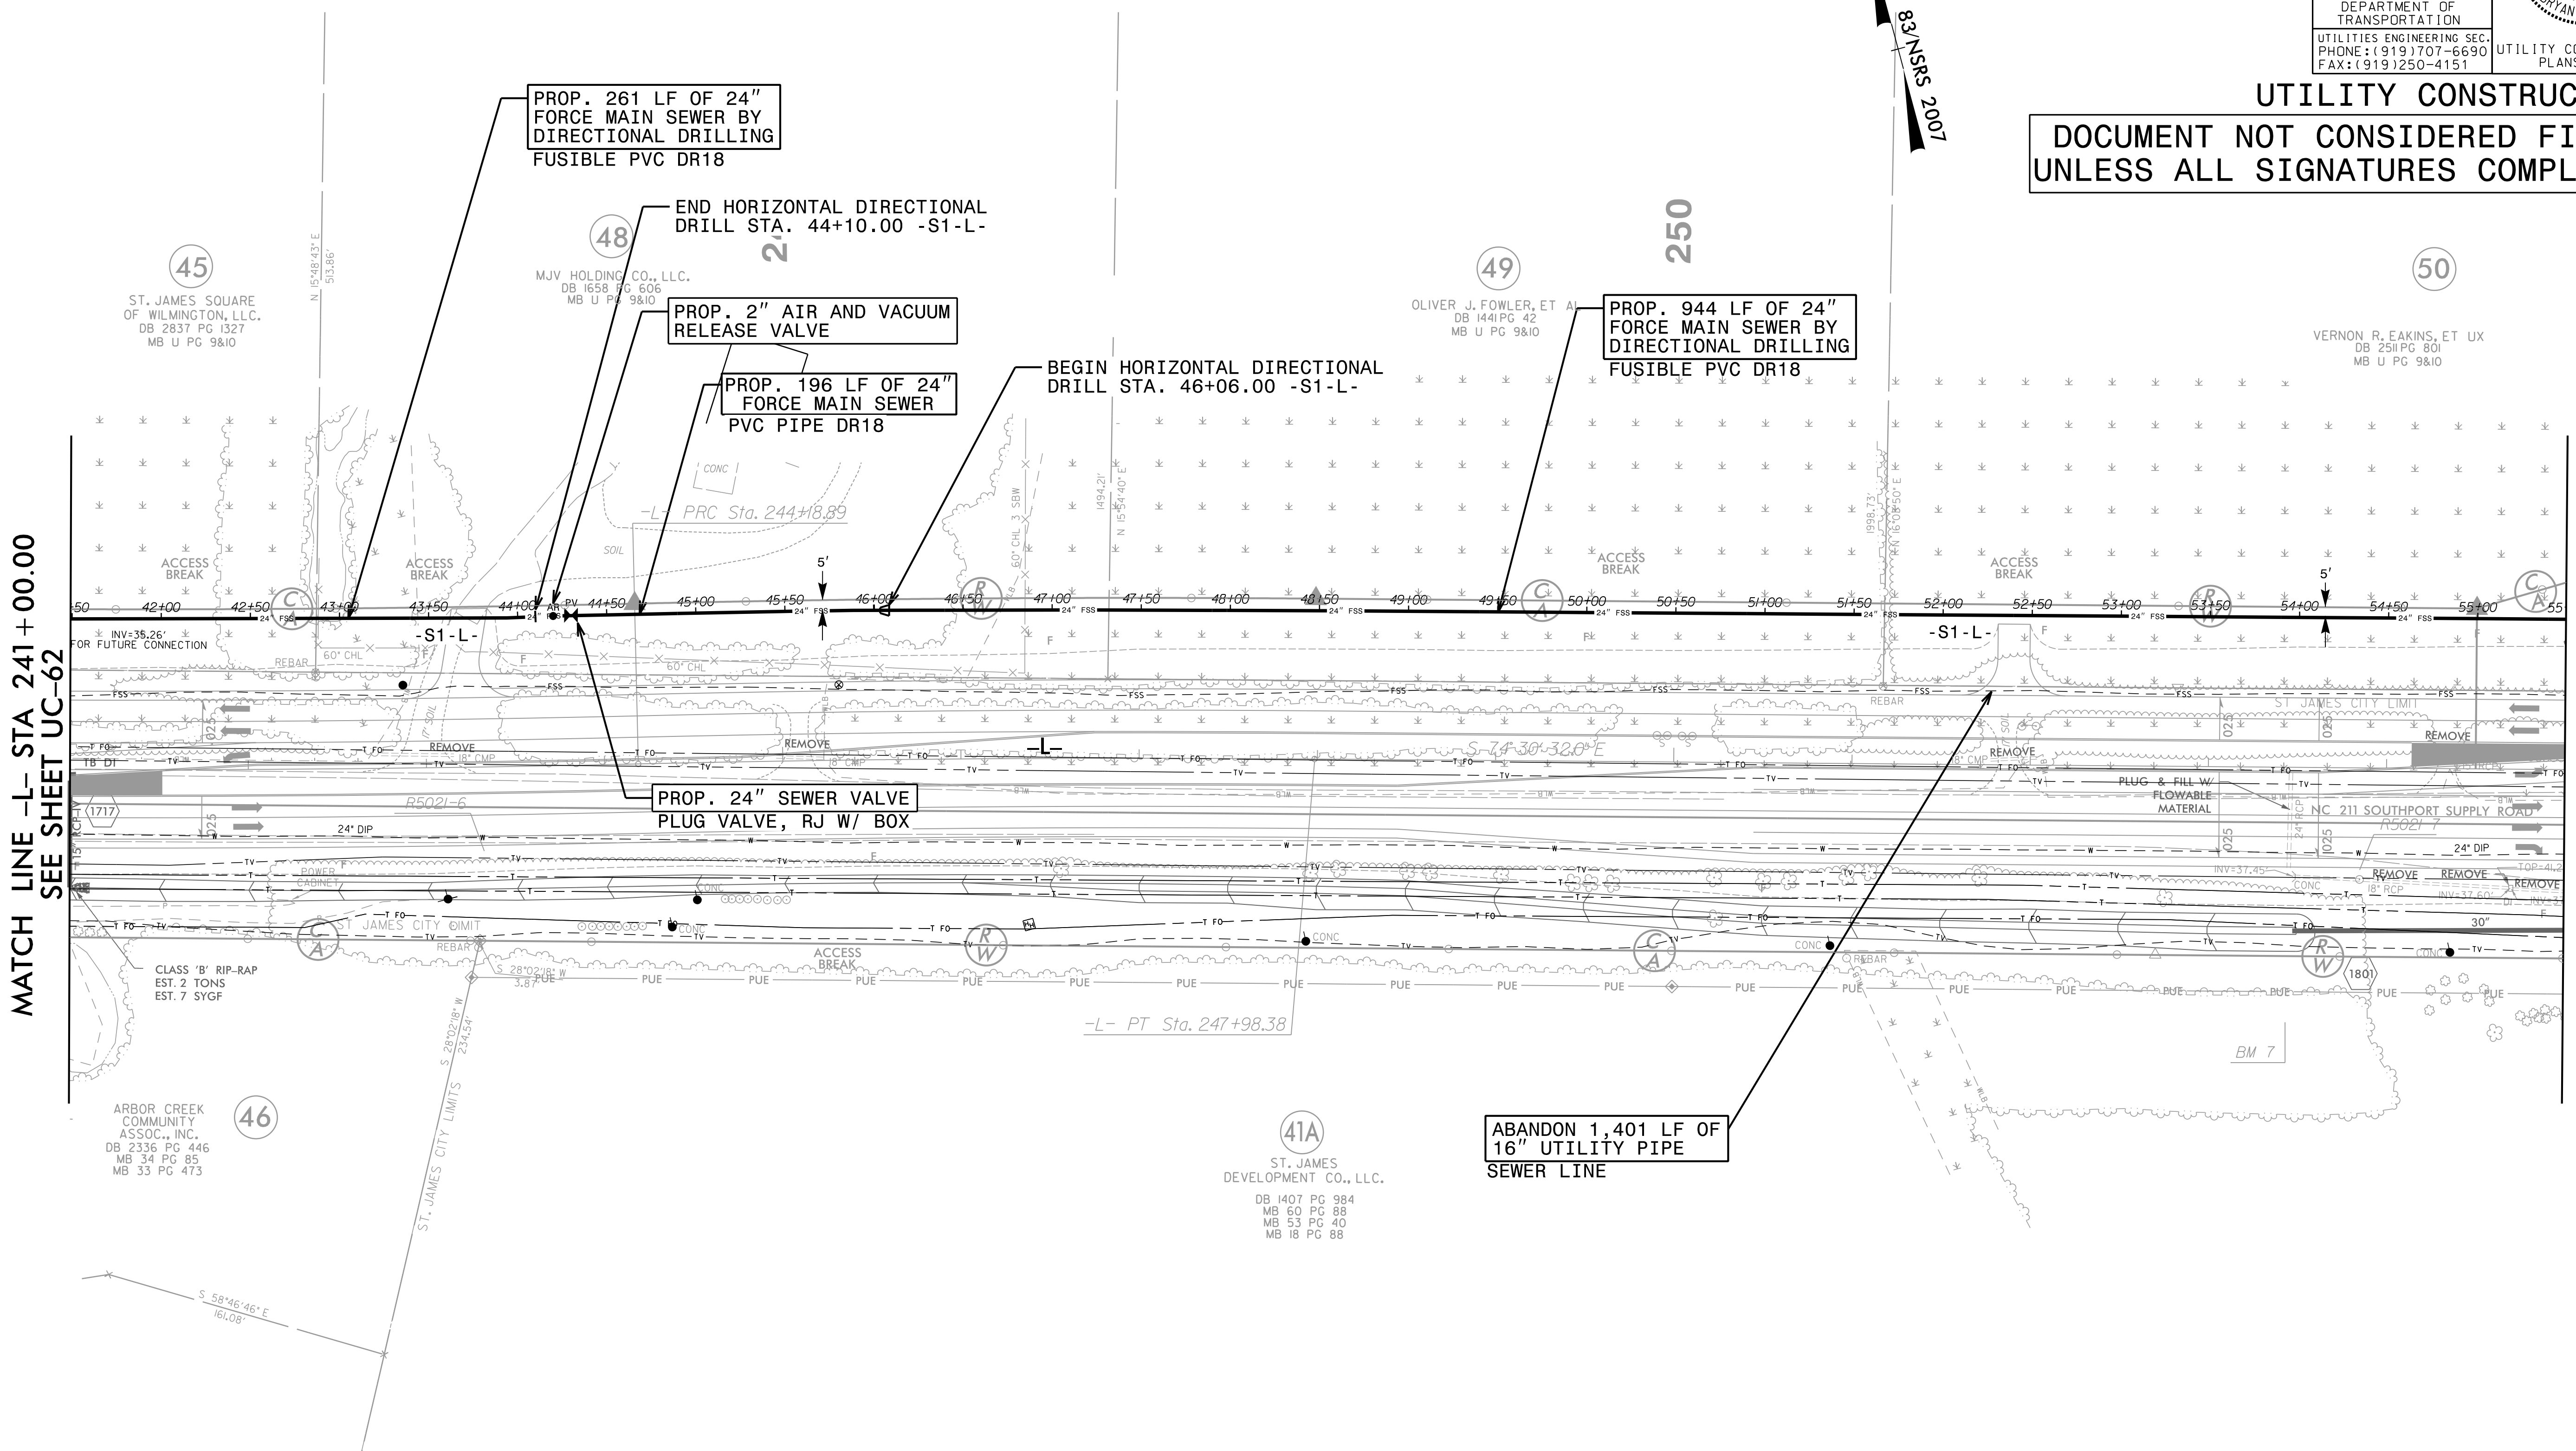

MATCH LINE -L- STA 241+00.00
SEE SHEET UC-62

MATCH LINE -L- STA 255+00.00
SEE SHEET UC-64

5/14/99
I:\3_2021\UC\Prj\N-5021\1-uc-63.pst.dgn
11:05:11 AM 11/3/2021

FOR -S1-L- PROFILE, SEE SHEET UC-80

RK&K
P: (919) 878-9560
8601 Six Forks Road, Forum 1, Suite 700
Raleigh, North Carolina 27615-3960
NC License No. F-0112
Engineers | Construction Managers | Planners | Scientists
www.rk.com
Responsive People | Creative Solutions