


PRIOR TO COMMENCING WORK ON ANY TRENCHLESS INSTALLATION, PROVIDE A DESIGN FOR THE TRENCHLESS INSTALLATION, CERTIFIED BY AN ENGINEER LICENSED BY THE STATE OF NORTH CAROLINA, AS REQUIRED BY SUBARTICLE 1550-3(B) OF THE STANDARD SPECIFICATIONS.

PROJECT REFERENCE NO.	SHEET NO.
R-5021	UC-66
DESIGNED BY: MEP	
DRAWN BY: MEP	
CHECKED BY: BMB	
APPROVED BY: BMB	
REVISED:	
UTILITIES ENGINEERING SEC. PHONE: (919) 707-6690 FAX: (919) 250-4151	
UTILITY CONSTRUCTION PLANS ONLY	

UTILITY CONSTRUCTION

DOCUMENT NOT CONSIDERED FINAL UNLESS ALL SIGNATURES COMPLETED

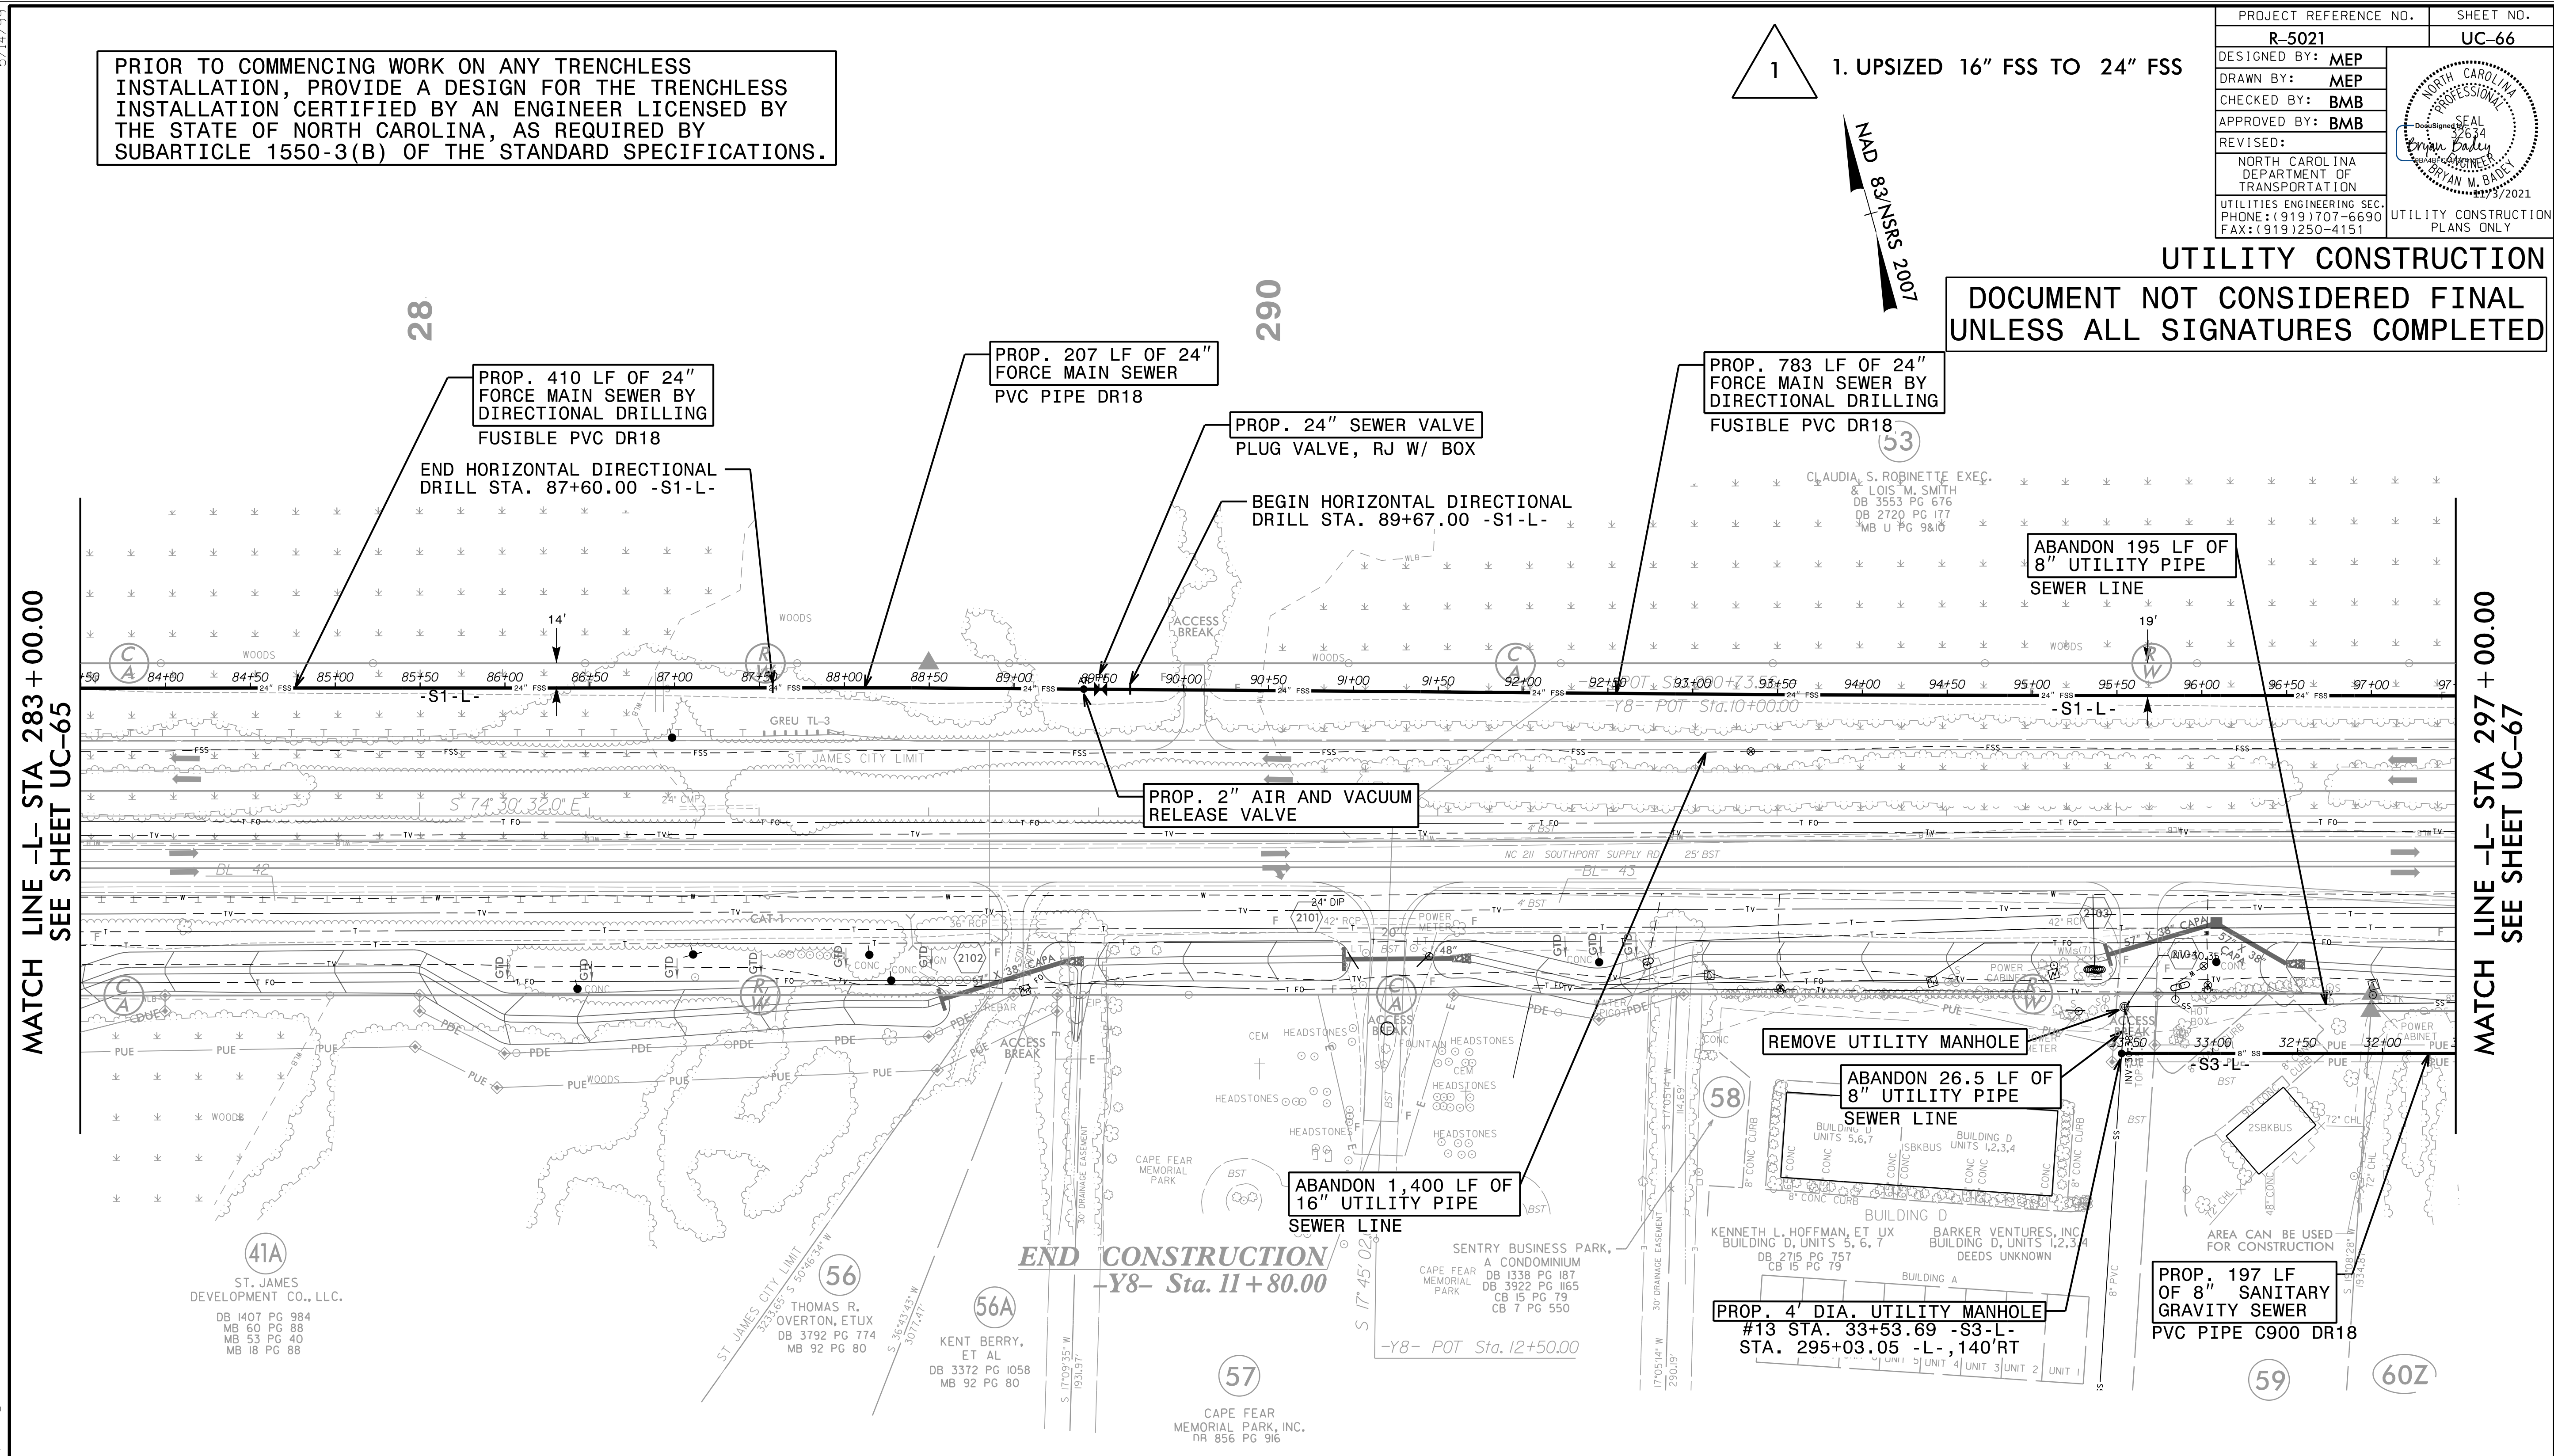

MATCH LINE -L- STA 283 + 00.00  
SEE SHEET UC-65

MATCH LINE -L- STA 297 + 00.00  
SEE SHEET UC-67

41A  
ST. JAMES  
DEVELOPMENT CO., LLC.  
DB 1407 PG 884  
MB 60 PG 88  
MB 53 PG 40  
MB 18 PG 88

41  
THOMAS R.  
OVERTON, ETUX  
DB 3792 PG 774  
MB 92 PG 80

41A  
KENT BERRY,  
ET AL  
DB 3372 PG 1058  
MB 92 PG 80

57  
CAPE FEAR  
MEMORIAL PARK, INC.  
DB 856 PG 916

58  
KENNETH L. HOFFMAN, ET UX  
BUILDING D, UNITS 5, 6, 7  
DB 2715 PG 757  
CB 15 PG 79

59  
BARKER VENTURES, INC  
BUILDING D, UNITS 1, 2, 3, 4  
DEEDS UNKNOWN

60Z

END CONSTRUCTION  
-Y8- Sta. 11 + 80.00

-Y8- POT Sta. 12 + 50.00

FOR -S1-L- PROFILE, SEE SHEET UC-81 AND UC-82  
FOR -S3-L- PROFILE, SEE SHEET UC-84

**RKK**  
 P: (919) 878-9560  
 8601 Six Forks Road, Forum 1, Suite 700  
 Raleigh, North Carolina 27615-3960  
 NC License No. F-0112  
 Engineers | Construction Managers | Planners | Scientists  
 www.rkk.com  
 Responsive People | Creative Solutions