
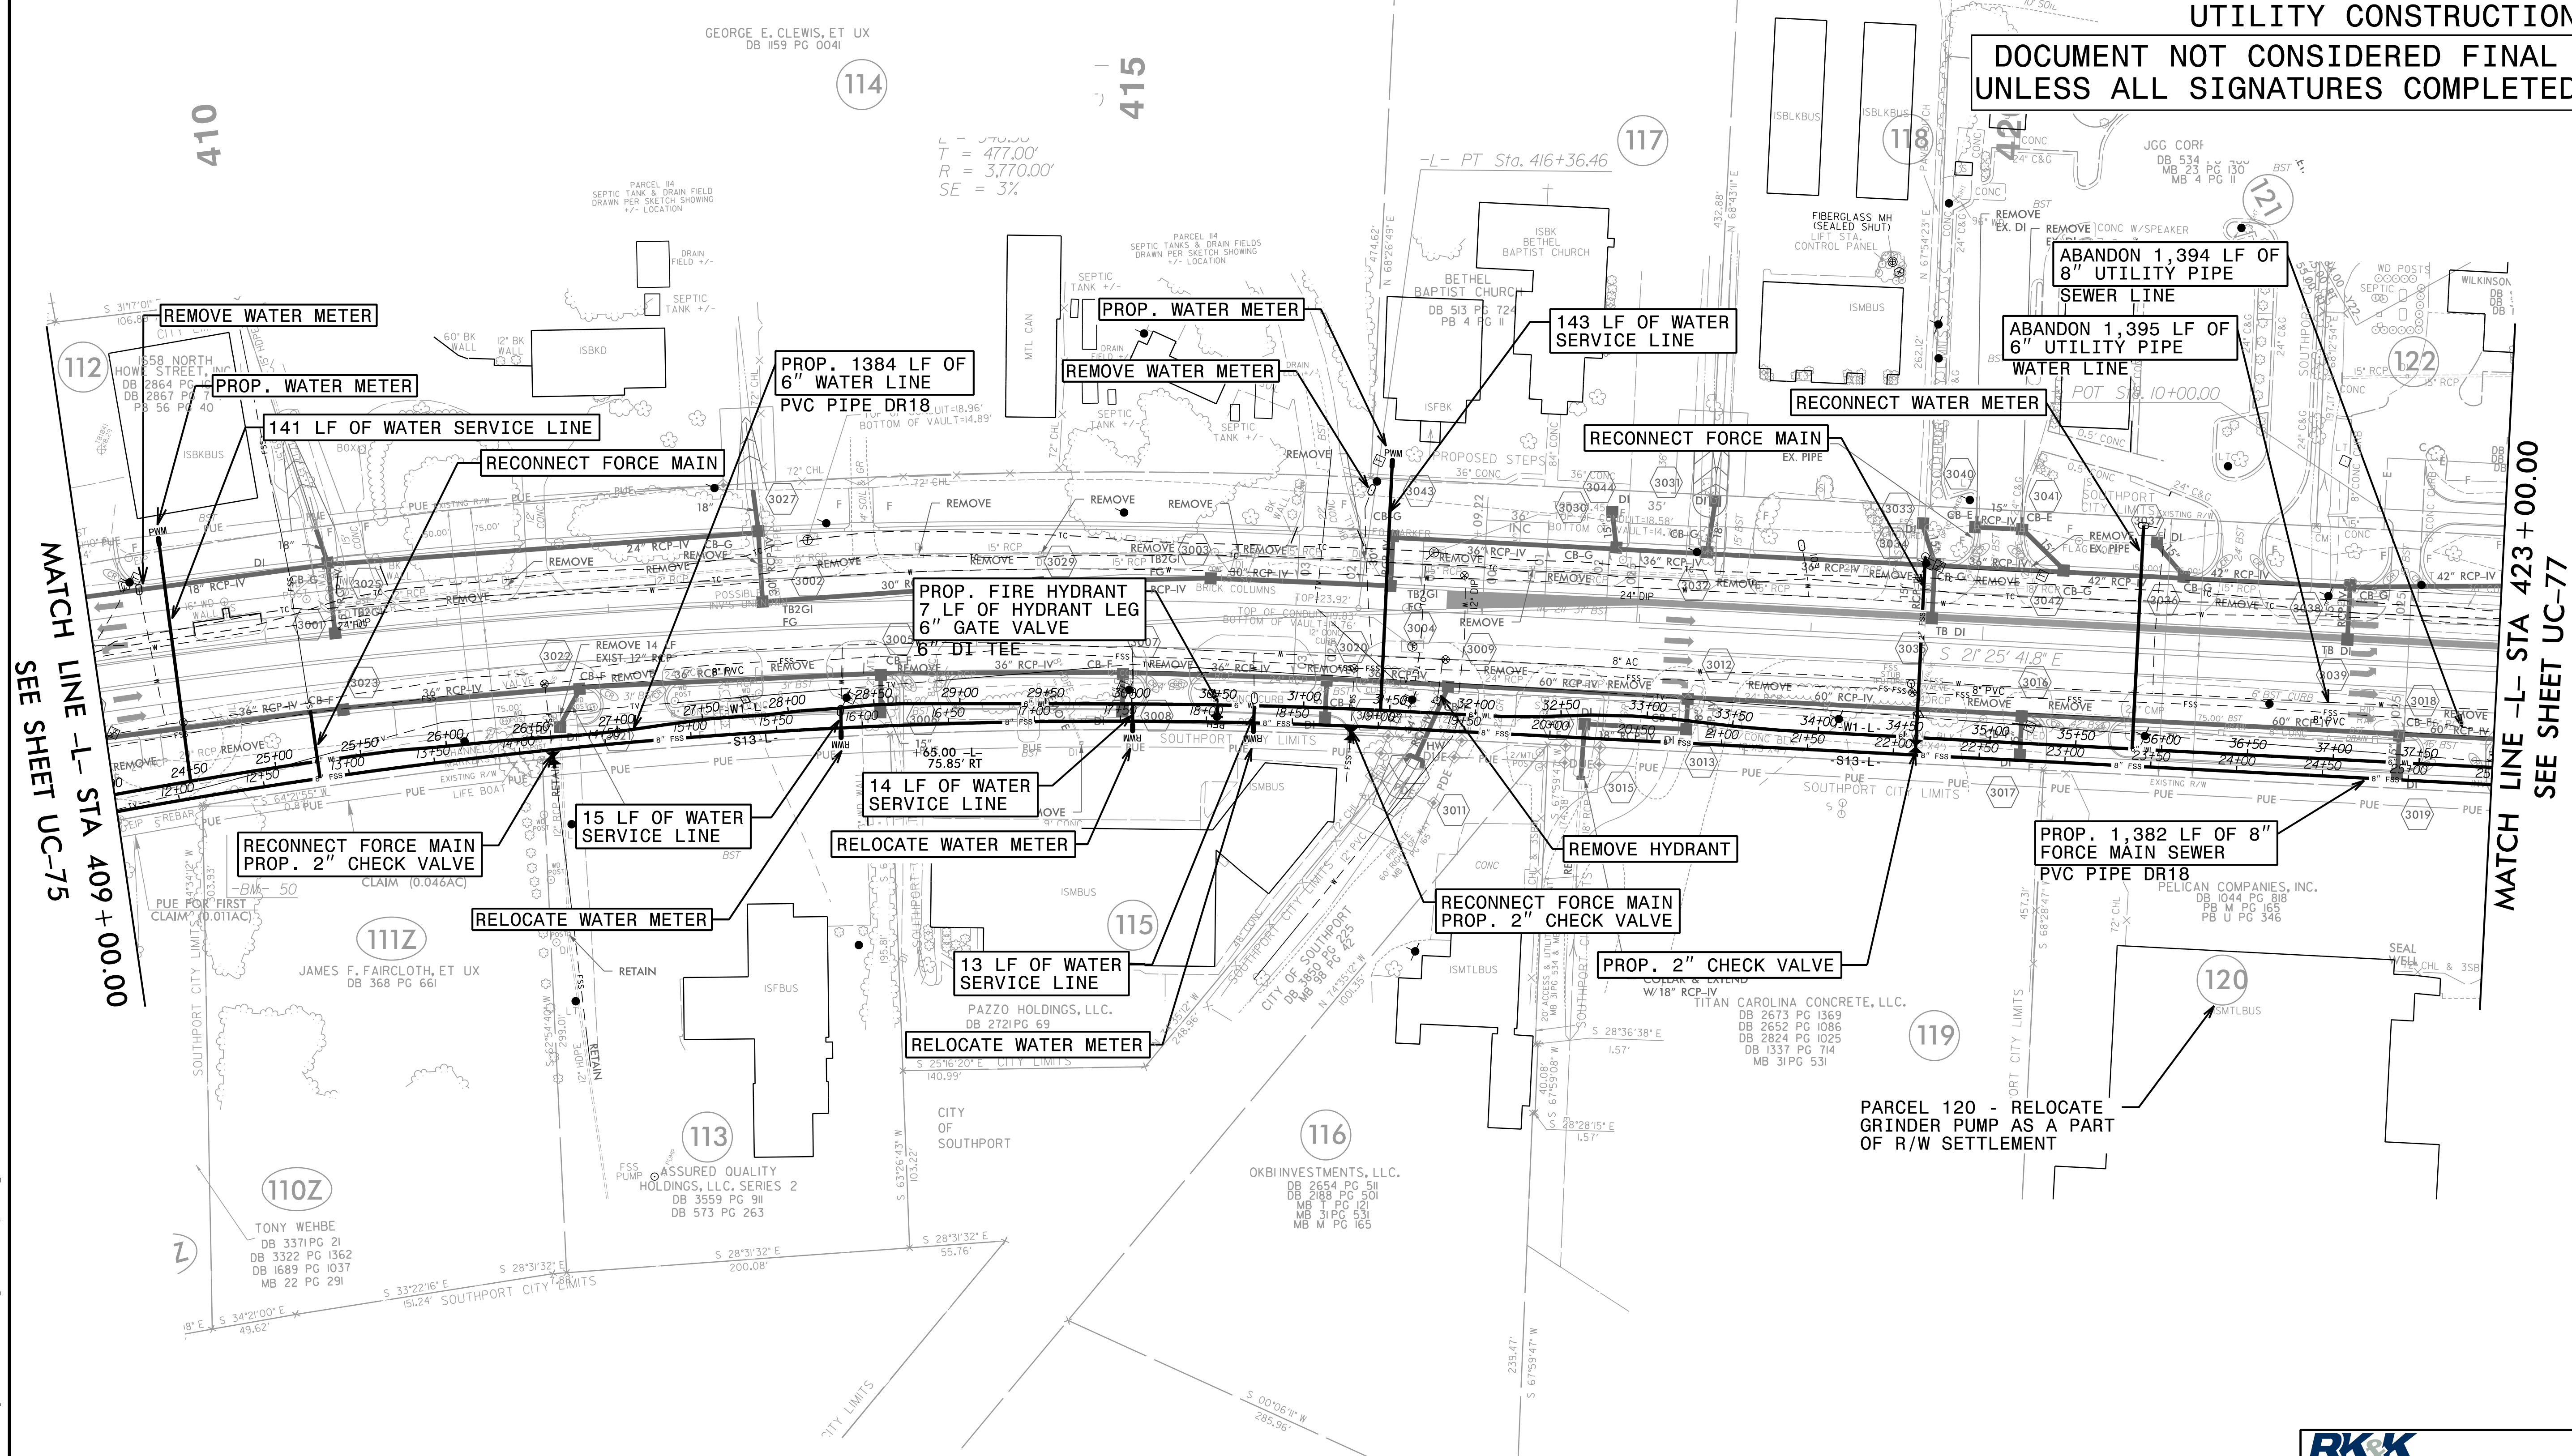


PROJECT REFERENCE NO.	R-5021	SHEET NO.	UC-76
DESIGNED BY:	MEP		
DRAWN BY:	MEP		
CHECKED BY:	BMB		
APPROVED BY:	BMB		
REVISED:		NORTH CAROLINA DEPARTMENT OF TRANSPORTATION	UTILITY CONSTRUCTION PLANS ONLY
UTILITIES ENGINEERING SEC. PHONE: (919) 707-6690 FAX: (919) 250-4151			

THE ESTIMATED QUANTITY OF DUCTILE IRON WATER PIPE FITTING ON THIS PLAN SHEET IS 425 POUNDS. THE ACTUAL QUANTITY AND TYPE OF FITTINGS WILL VARY BASED ON FIELD CONDITIONS.

UTILITY CONSTRUCTION
DOCUMENT NOT CONSIDERED FINAL
UNLESS ALL SIGNATURES COMPLETED



MATCH LINE -L- STA 409 + 00.00
 SEE SHEET UC-75

MATCH LINE -L- STA 423 + 00.00
 SEE SHEET UC-77

FOR -S13-L- PROFILE, SEE SHEET UC-90
 FOR -W1-L- PROFILE, SEE SHEET UC-92 AND UC-93



P: (919) 878-9550
 8601 Six Forks Road, Forum 1, Suite 700
 Raleigh, North Carolina 27615-3960
 NC License No. F-0112
 Engineers | Construction Managers | Planners | Scientists
 www.rkk.com
 Responsive People | Creative Solutions

5/14/99
 9/9/2021 UC:\Proo\NR-5021\ut-l-rd\30_UC76_psh.dgn
 Utilities Engineering Department