
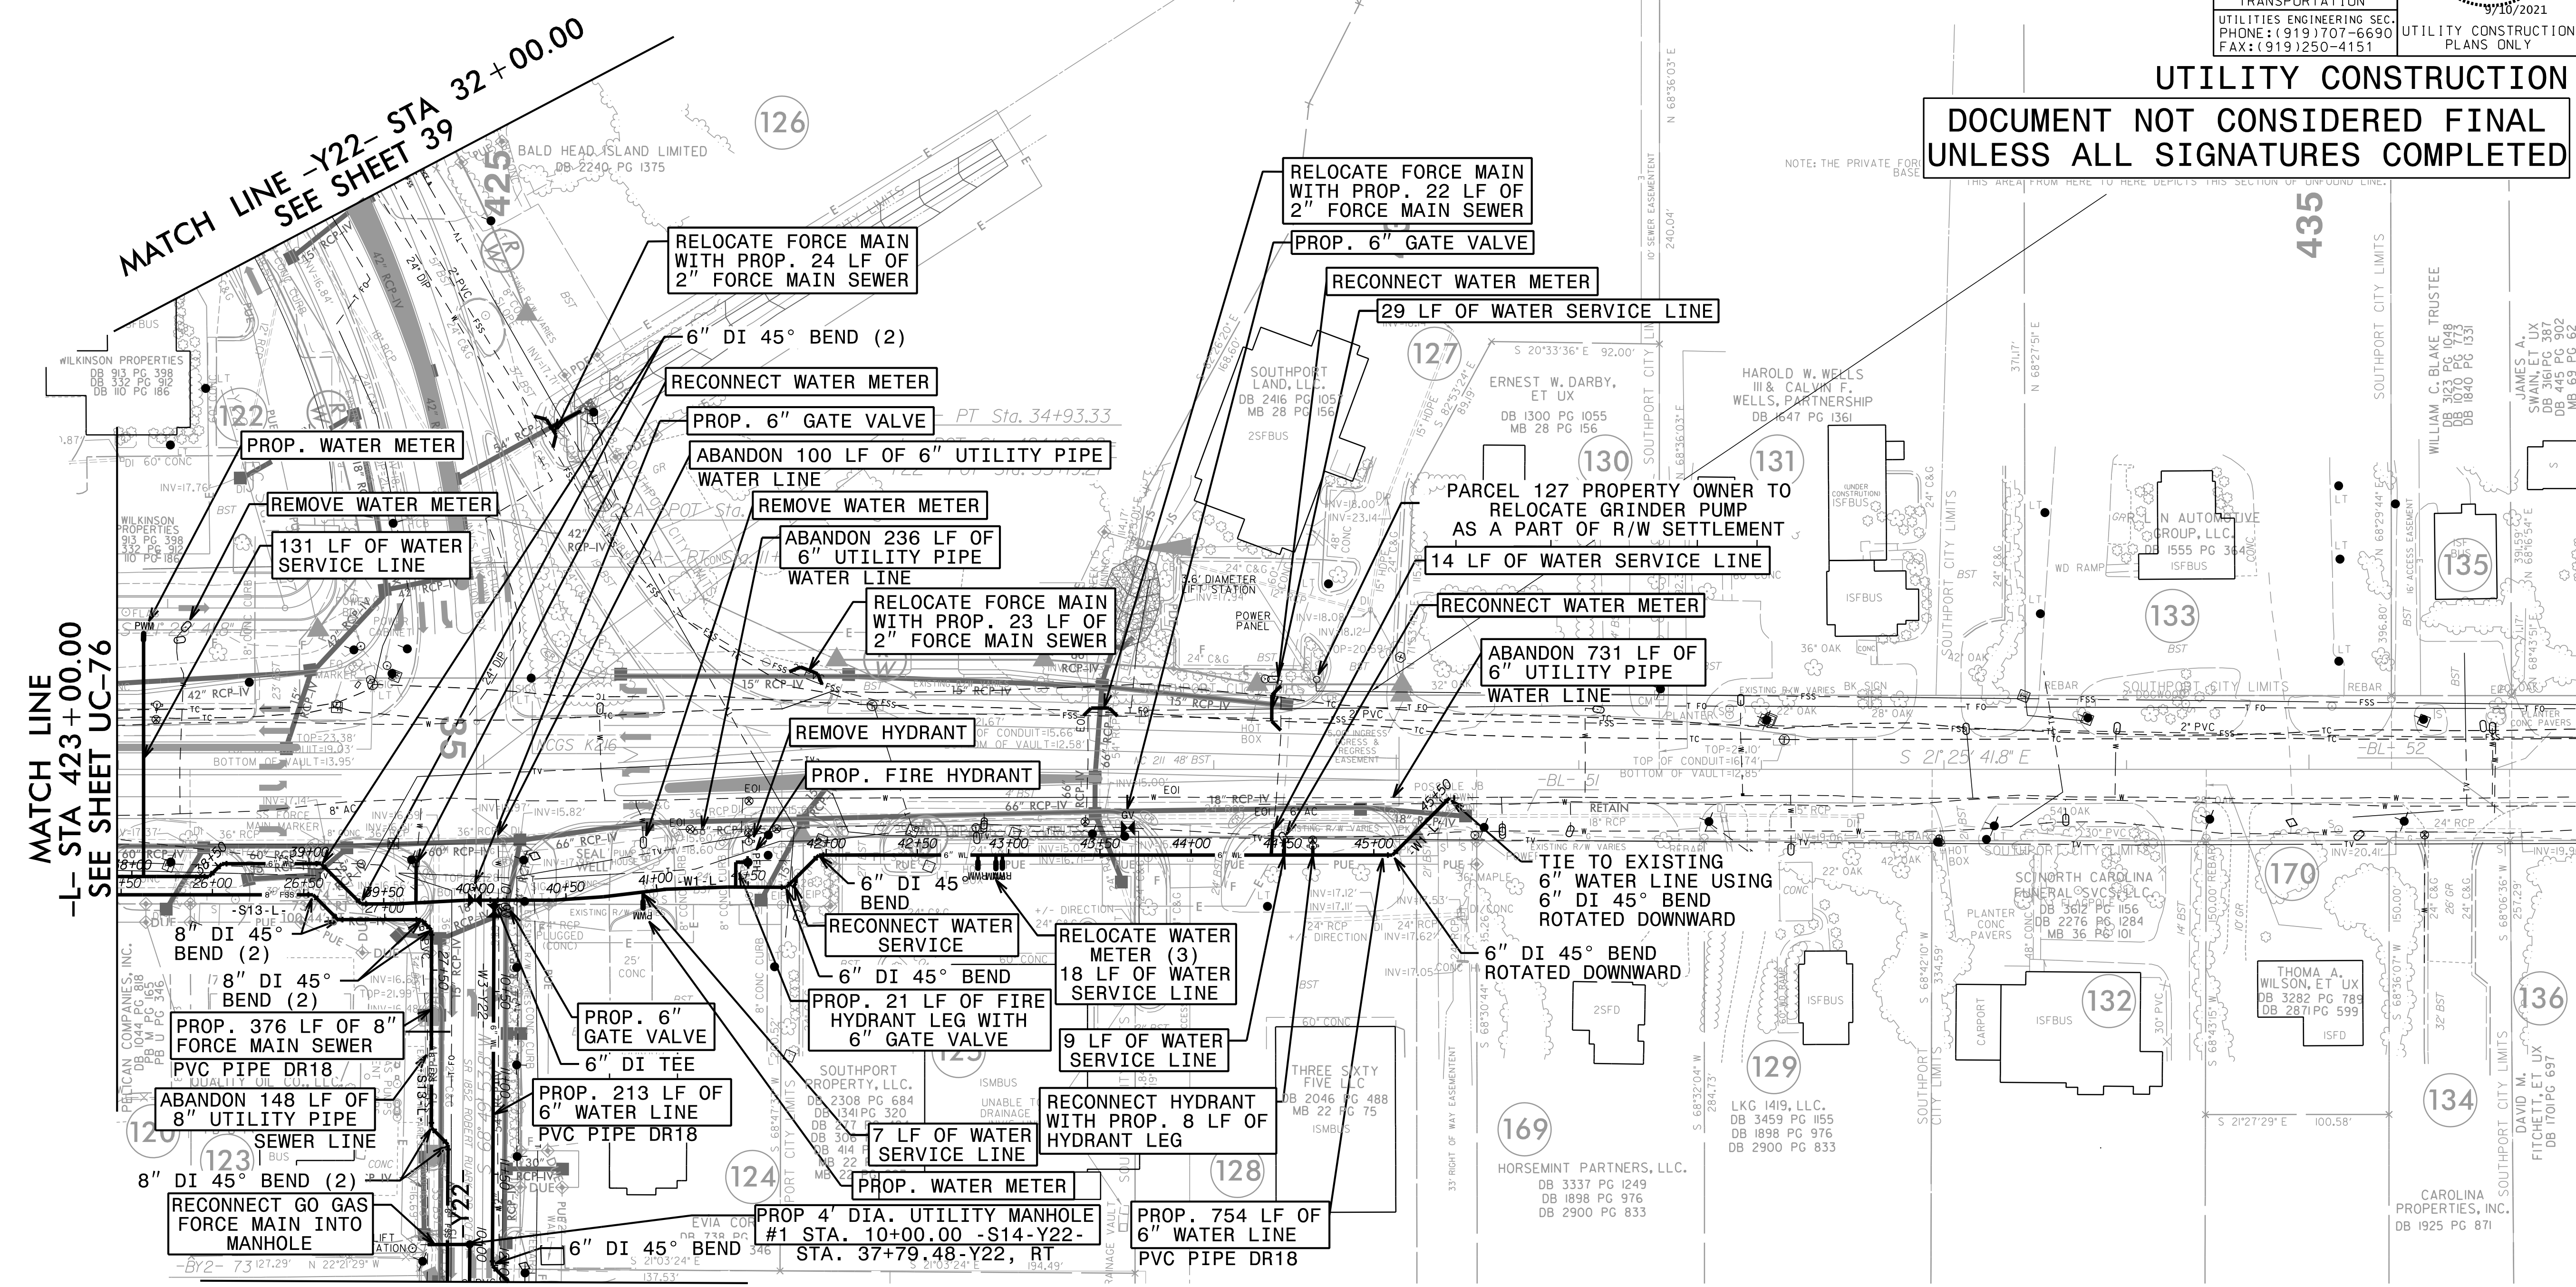


PROJECT REFERENCE NO.	SHEET NO.
R-5021	UC-77
DESIGNED BY: MEP	
DRAWN BY: MEP	
CHECKED BY: BMB	
APPROVED BY: BMB	
REVISED:	
NORTH CAROLINA DEPARTMENT OF TRANSPORTATION UTILITIES ENGINEERING SECTION PHONE: (919) 707-6690 FAX: (919) 250-4151	
UTILITY CONSTRUCTION PLANS ONLY	

UTILITY CONSTRUCTION

DOCUMENT NOT CONSIDERED FINAL
UNLESS ALL SIGNATURES COMPLETED

NAD 83/NSRS 2007



MATCH LINE -Y22- STA 32+00.00
SEE SHEET 39

MATCH LINE
-L- STA 423+00.00
SEE SHEET UC-76

MATCH LINE -Y22- STA 38+00.00
SEE SHEET UC-78

THE ESTIMATED QUANTITY OF DUCTILE IRON SEWER PIPE FITTING ON THIS PLAN SHEET IS 785 POUNDS. THE ACTUAL QUANTITY AND TYPE OF FITTINGS WILL VARY BASED ON FIELD CONDITIONS.

THE ESTIMATED QUANTITY OF DUCTILE IRON WATER PIPE FITTING ON THIS PLAN SHEET IS 950 POUNDS. THE ACTUAL QUANTITY AND TYPE OF FITTINGS WILL VARY BASED ON FIELD CONDITIONS.

FOR -S13-L- PROFILE, SEE SHEET UC-90
FOR -S14-Y22- PROFILE, SEE SHEET UC-91
FOR -W1-L- PROFILE, SEE SHEET UC-93
FOR -W3-Y22- PROFILE, SEE SHEET UC-93



R: (919) 878-9560
8601 Six Forks Road, Forum 1, Suite 700
Raleigh, North Carolina 27615-3960
NC License No. F-0112
Engineers | Construction Managers | Planners | Scientists
www.rk.com
Responsive People | Creative Solutions

5/14/99

9/8/2021 UC-Prj-5021-uc-77-psht.dgn