


5/28/99




I:\3\2021\Utilities\Engineering\UC\Proj\NR-5021\ut-pf1 UC83\_psh.dgn

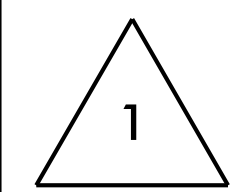

- 1. REMOVED 16" FSS FROM PROFILE
- 2. EXTENDED SEWER PROFILE -S2-L-
- 3. PIPE MATERIAL CHANGE FROM DI PC350 TO PVC DR18 FOR SEWER LINE -S2-L- & -S2A-L-

PROJECT REFERENCE NO. <b>R-5021</b>	SHEET NO. <b>UC-83</b>
DESIGNED BY: <b>MEP</b>	
DRAWN BY: <b>MEP</b>	
CHECKED BY: <b>BMB</b>	
APPROVED BY: <b>BMB</b>	
REVISED:	NORTH CAROLINA DEPARTMENT OF TRANSPORTATION UTILITIES ENGINEERING SEC. PHONE: (919) 707-6690 FAX: (919) 250-4151
UTILITY CONSTRUCTION PLANS ONLY	

### UTILITY CONSTRUCTION

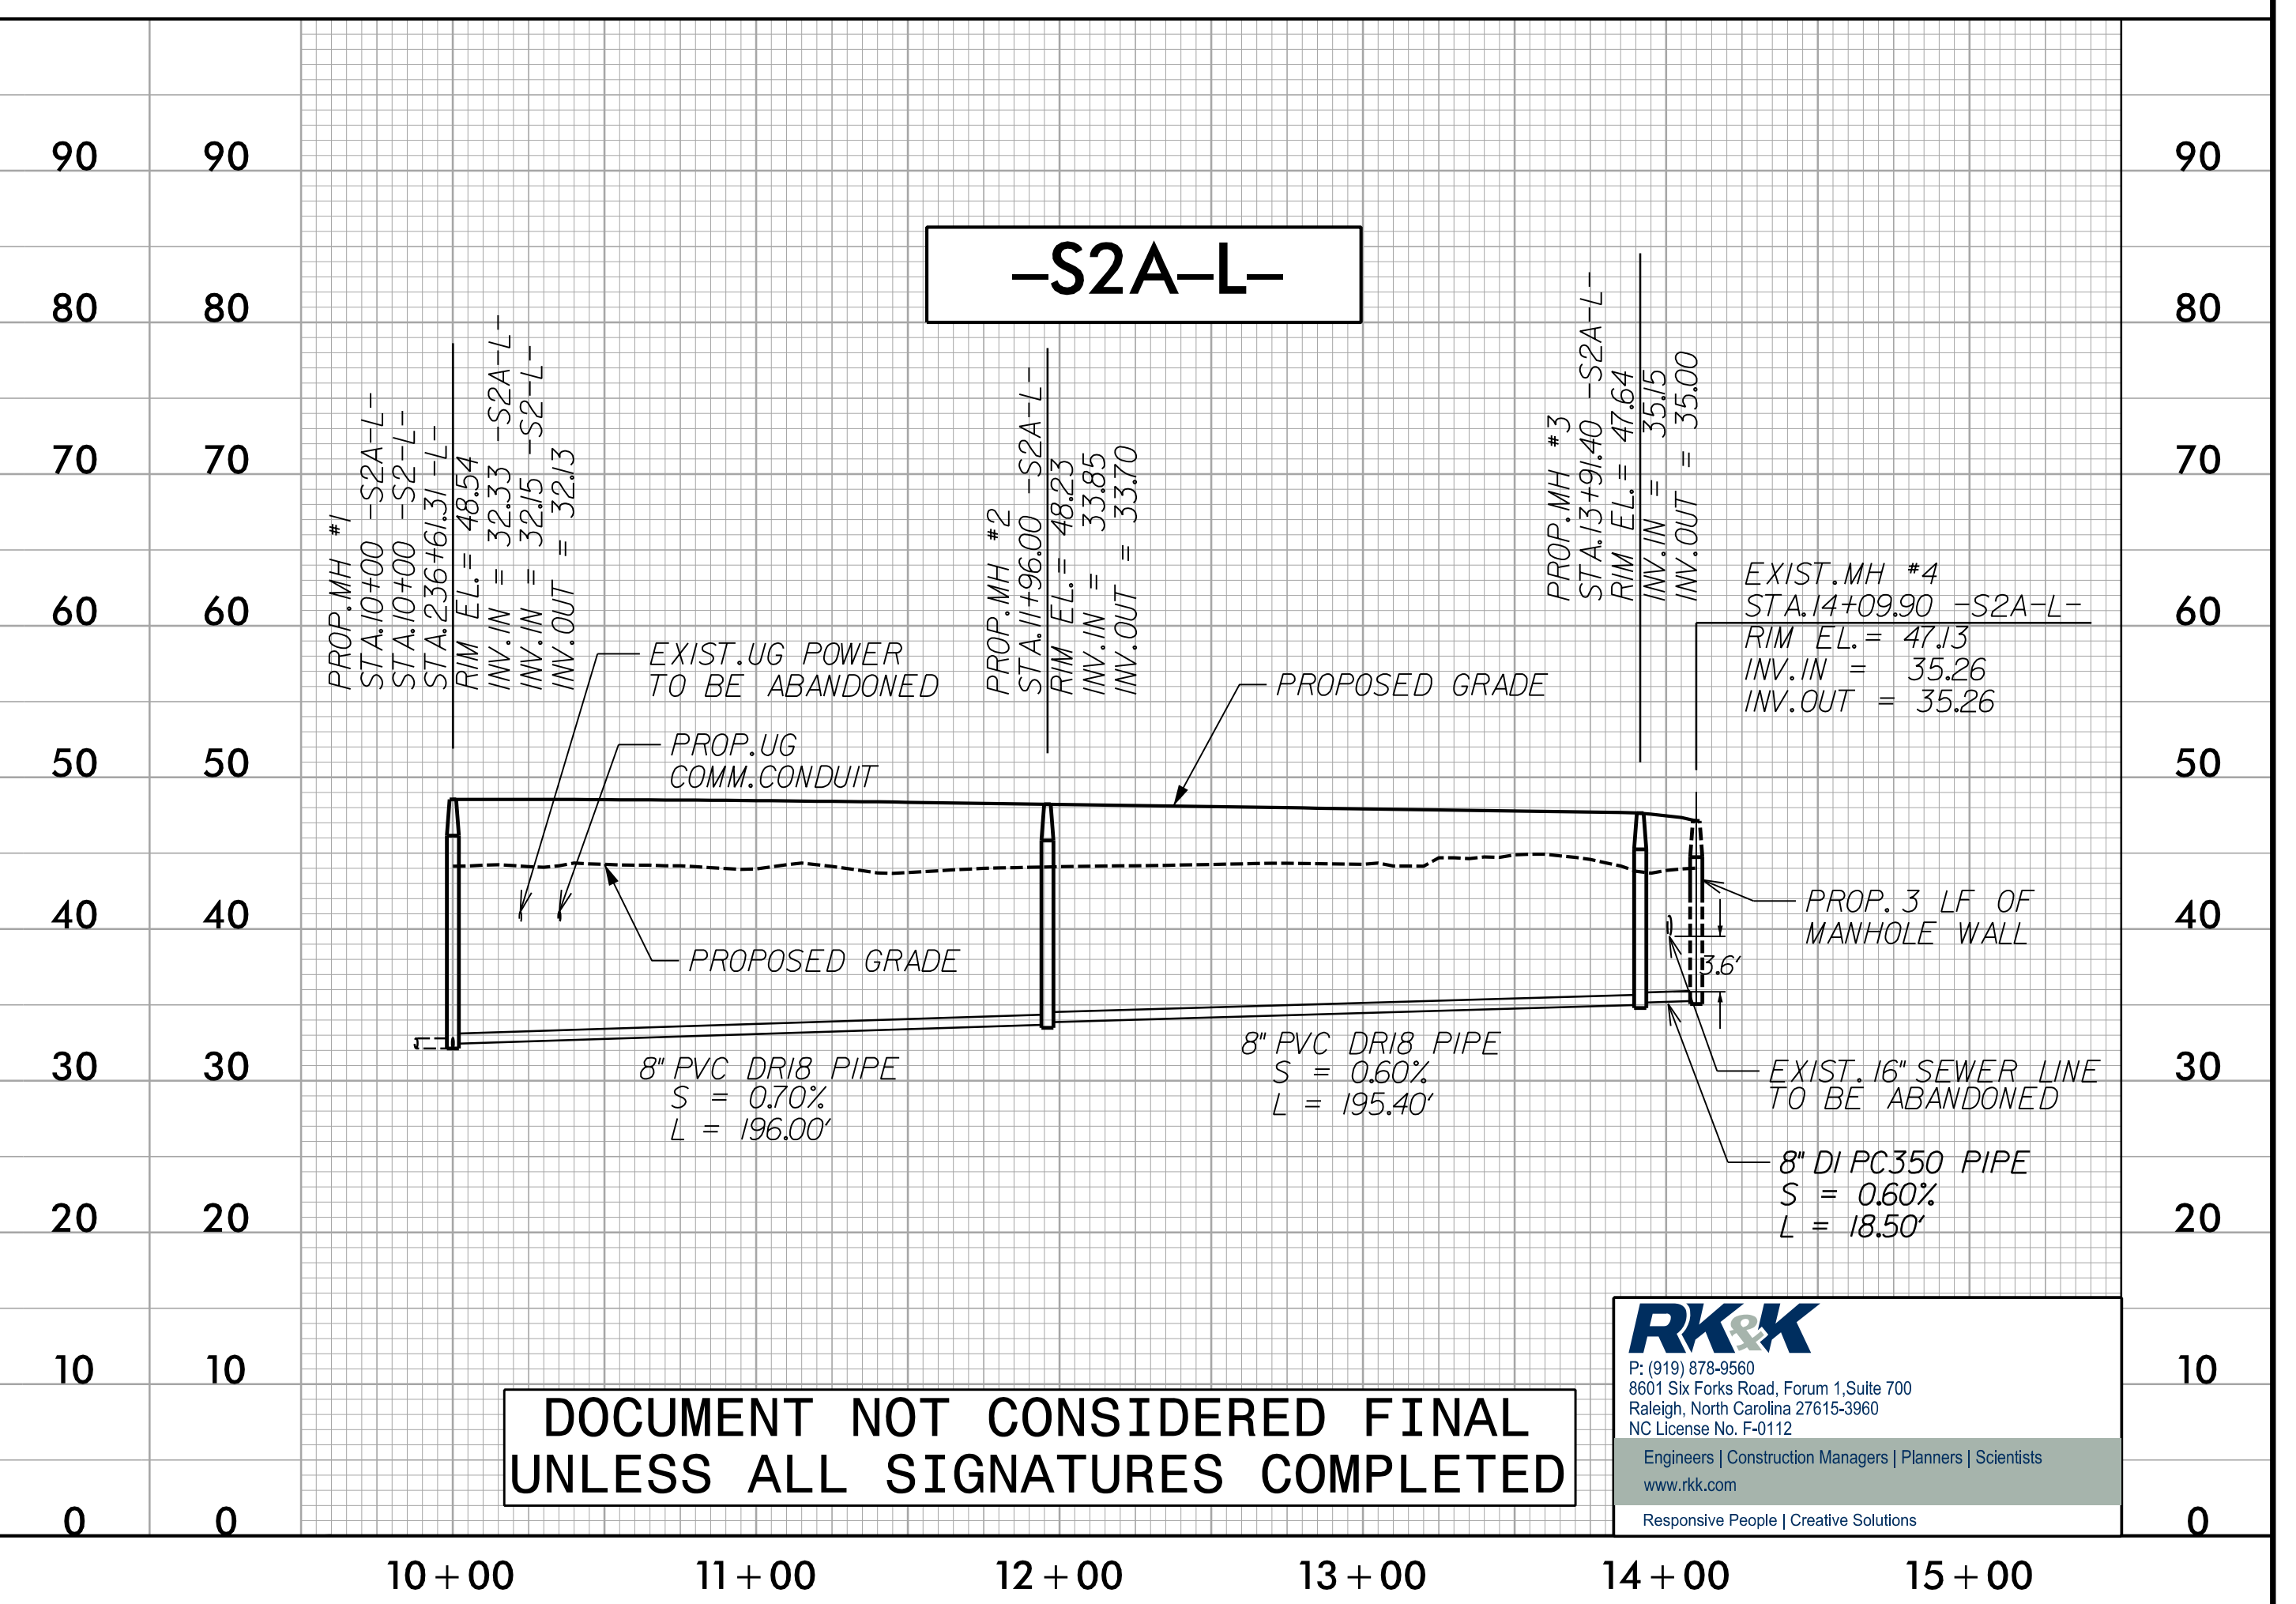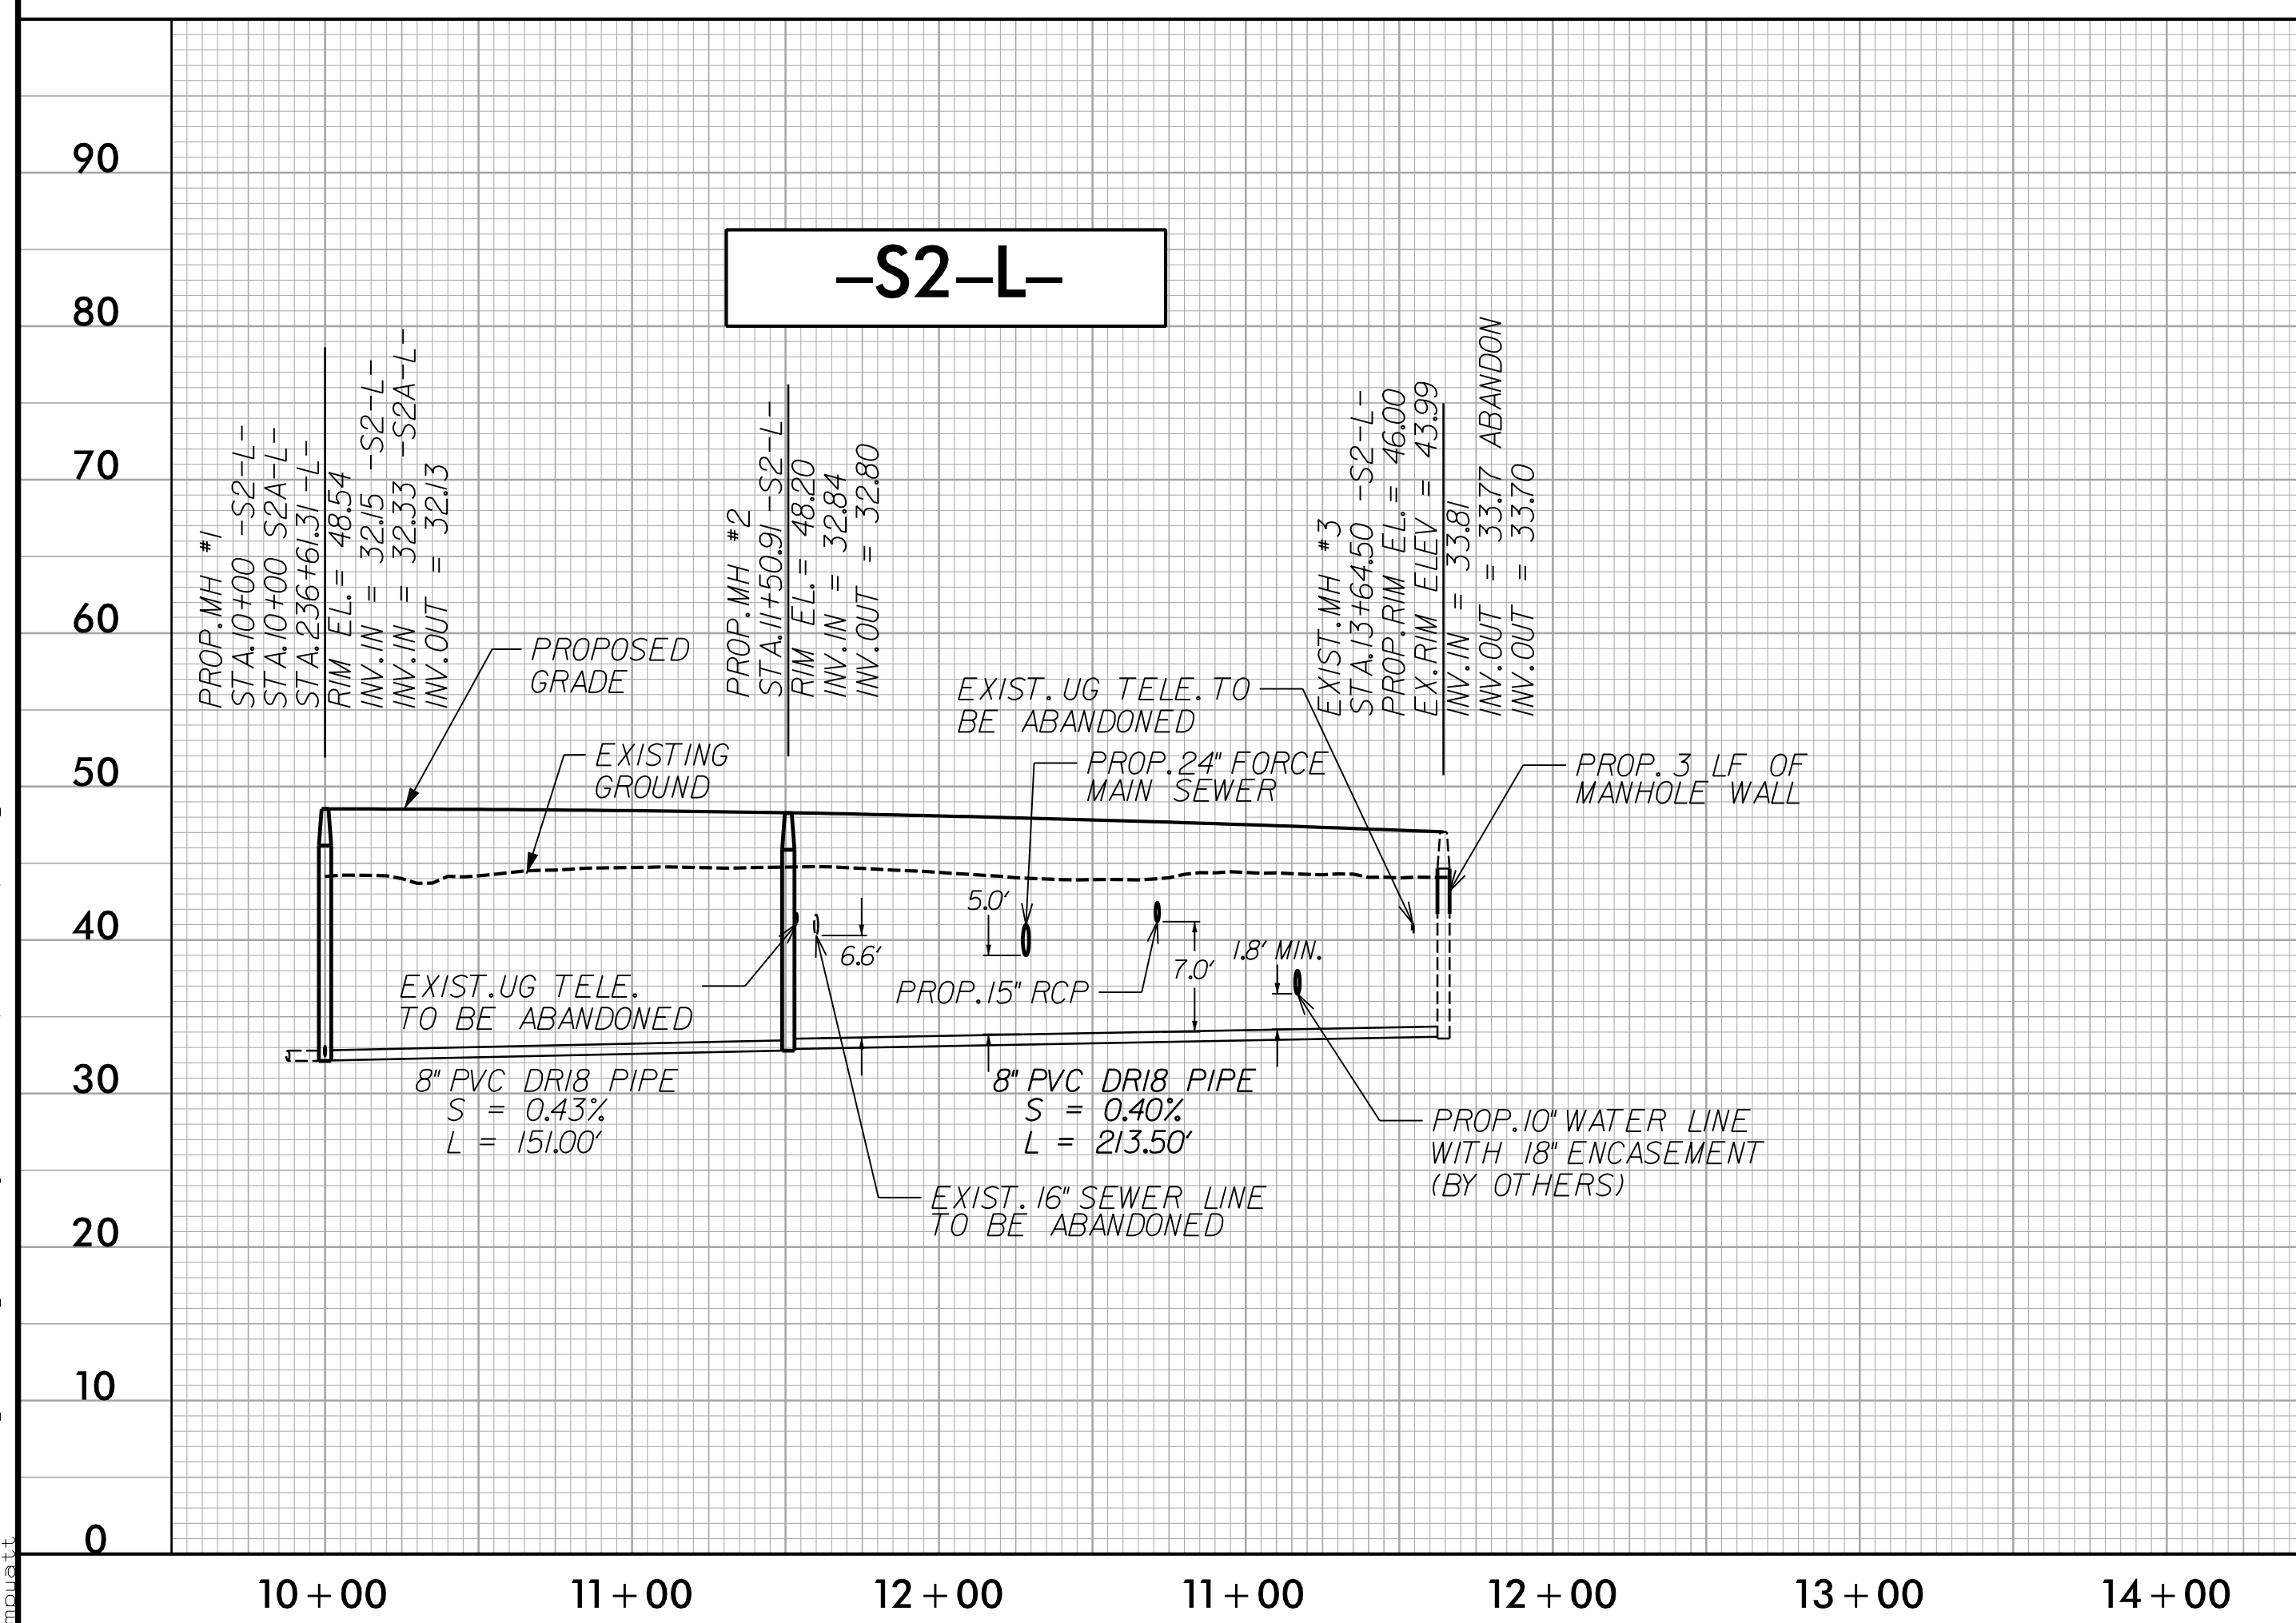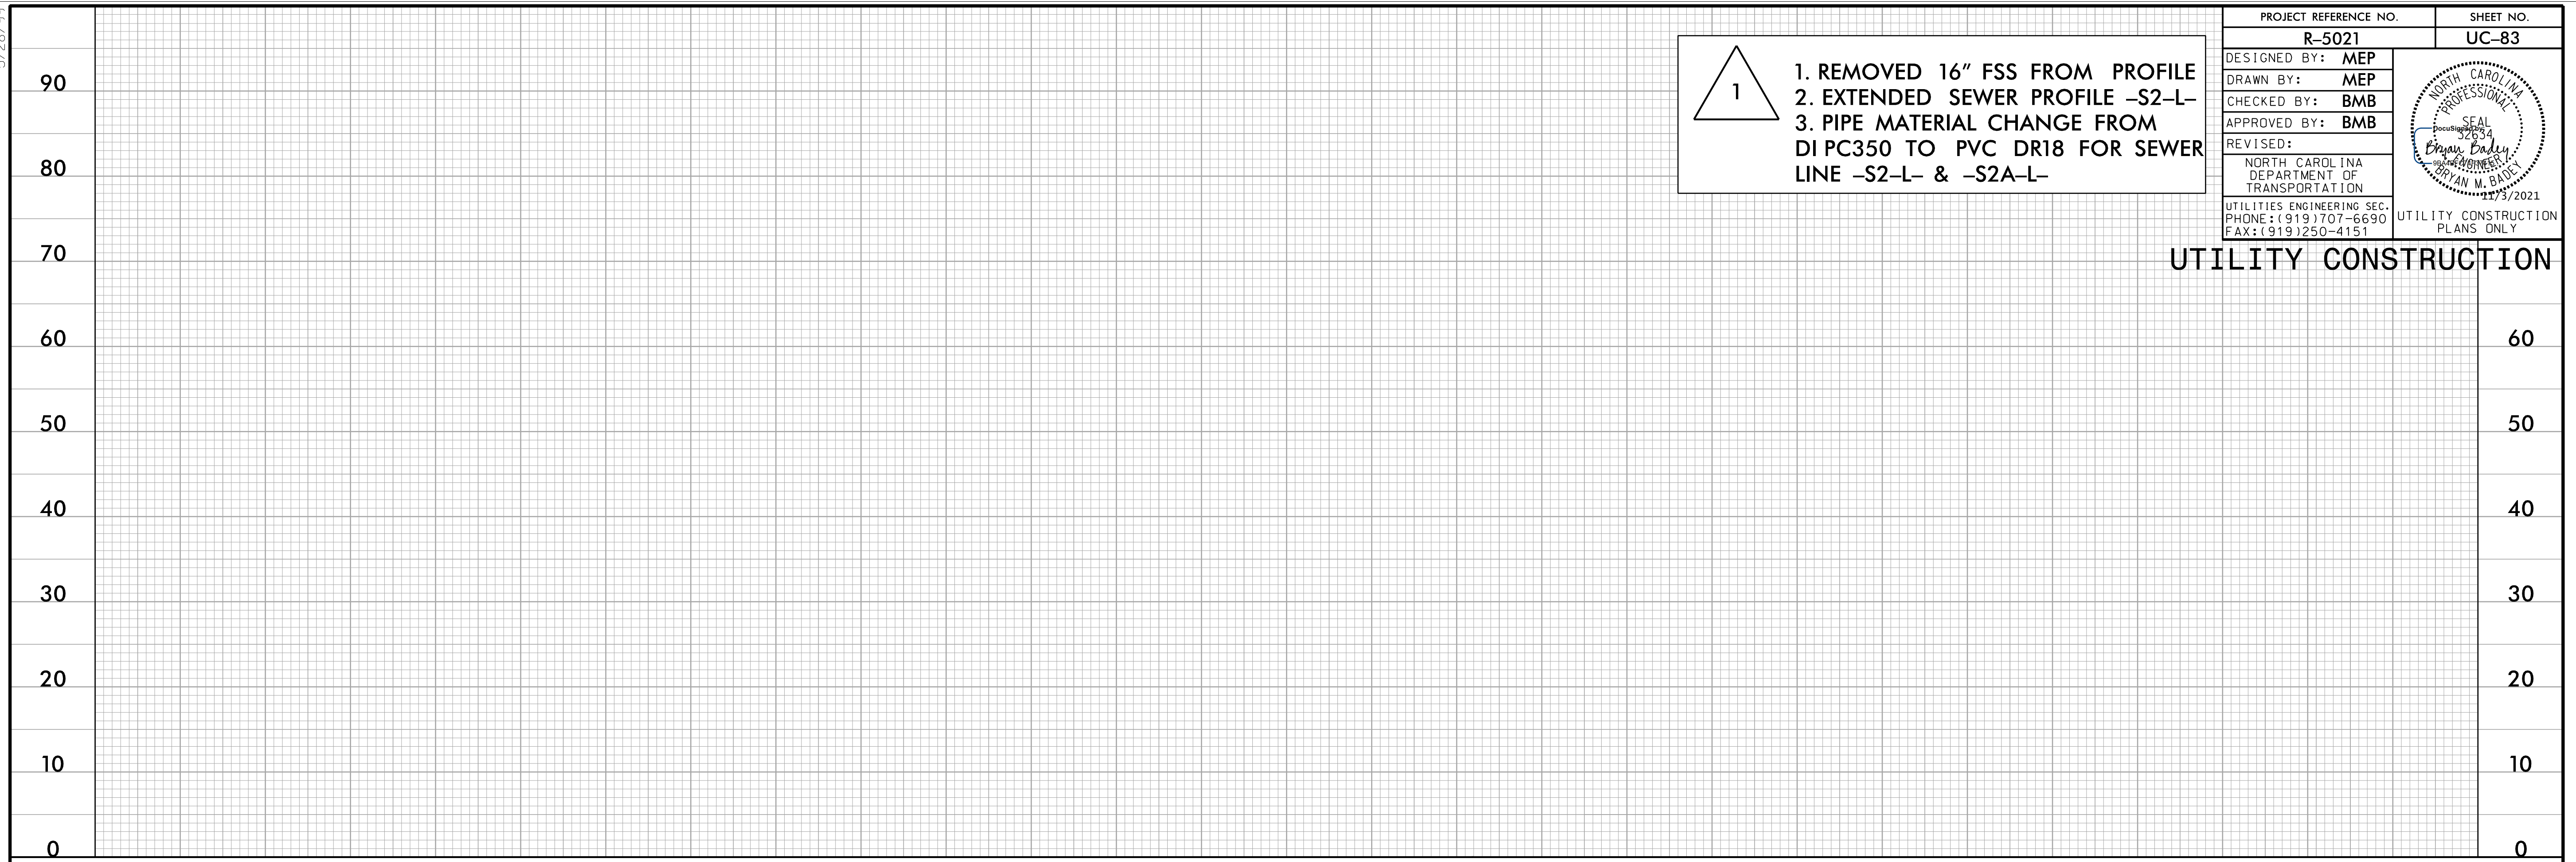

DOCUMENT NOT CONSIDERED FINAL UNLESS ALL SIGNATURES COMPLETED

**RK&K**  
 P: (919) 878-9560  
 8601 Six Forks Road, Forum 1, Suite 700  
 Raleigh, North Carolina 27615-3960  
 NC License No. F-0112  
 Engineers | Construction Managers | Planners | Scientists  
 www.rkk.com  
 Responsive People | Creative Solutions