

5/28/99

K:\2021\Projects\Engineering\UC\Proj\N-5021-ut-pf1 UC85-esh.dgn


DOCUMENT NOT CONSIDERED FINAL  
UNLESS ALL SIGNATURES COMPLETED

- 1. REMOVED 16" FSS -S5-L- FROM PROFILE
- 2. REMOVED 16" FSS -S6-L- FROM PROFILE

PROJECT REFERENCE NO. R-5021	SHEET NO. UC-85
DESIGNED BY: MEP	
DRAWN BY: MEP	
CHECKED BY: BMB	
APPROVED BY: BMB	
REVISER:	
NORTH CAROLINA DEPARTMENT OF TRANSPORTATION UTILITIES ENGINEERING SEC. PHONE: (919) 707-6690 FAX: (919) 250-4151	
UTILITY CONSTRUCTION PLANS ONLY	

-S4-L-

UTILITY CONSTRUCTION

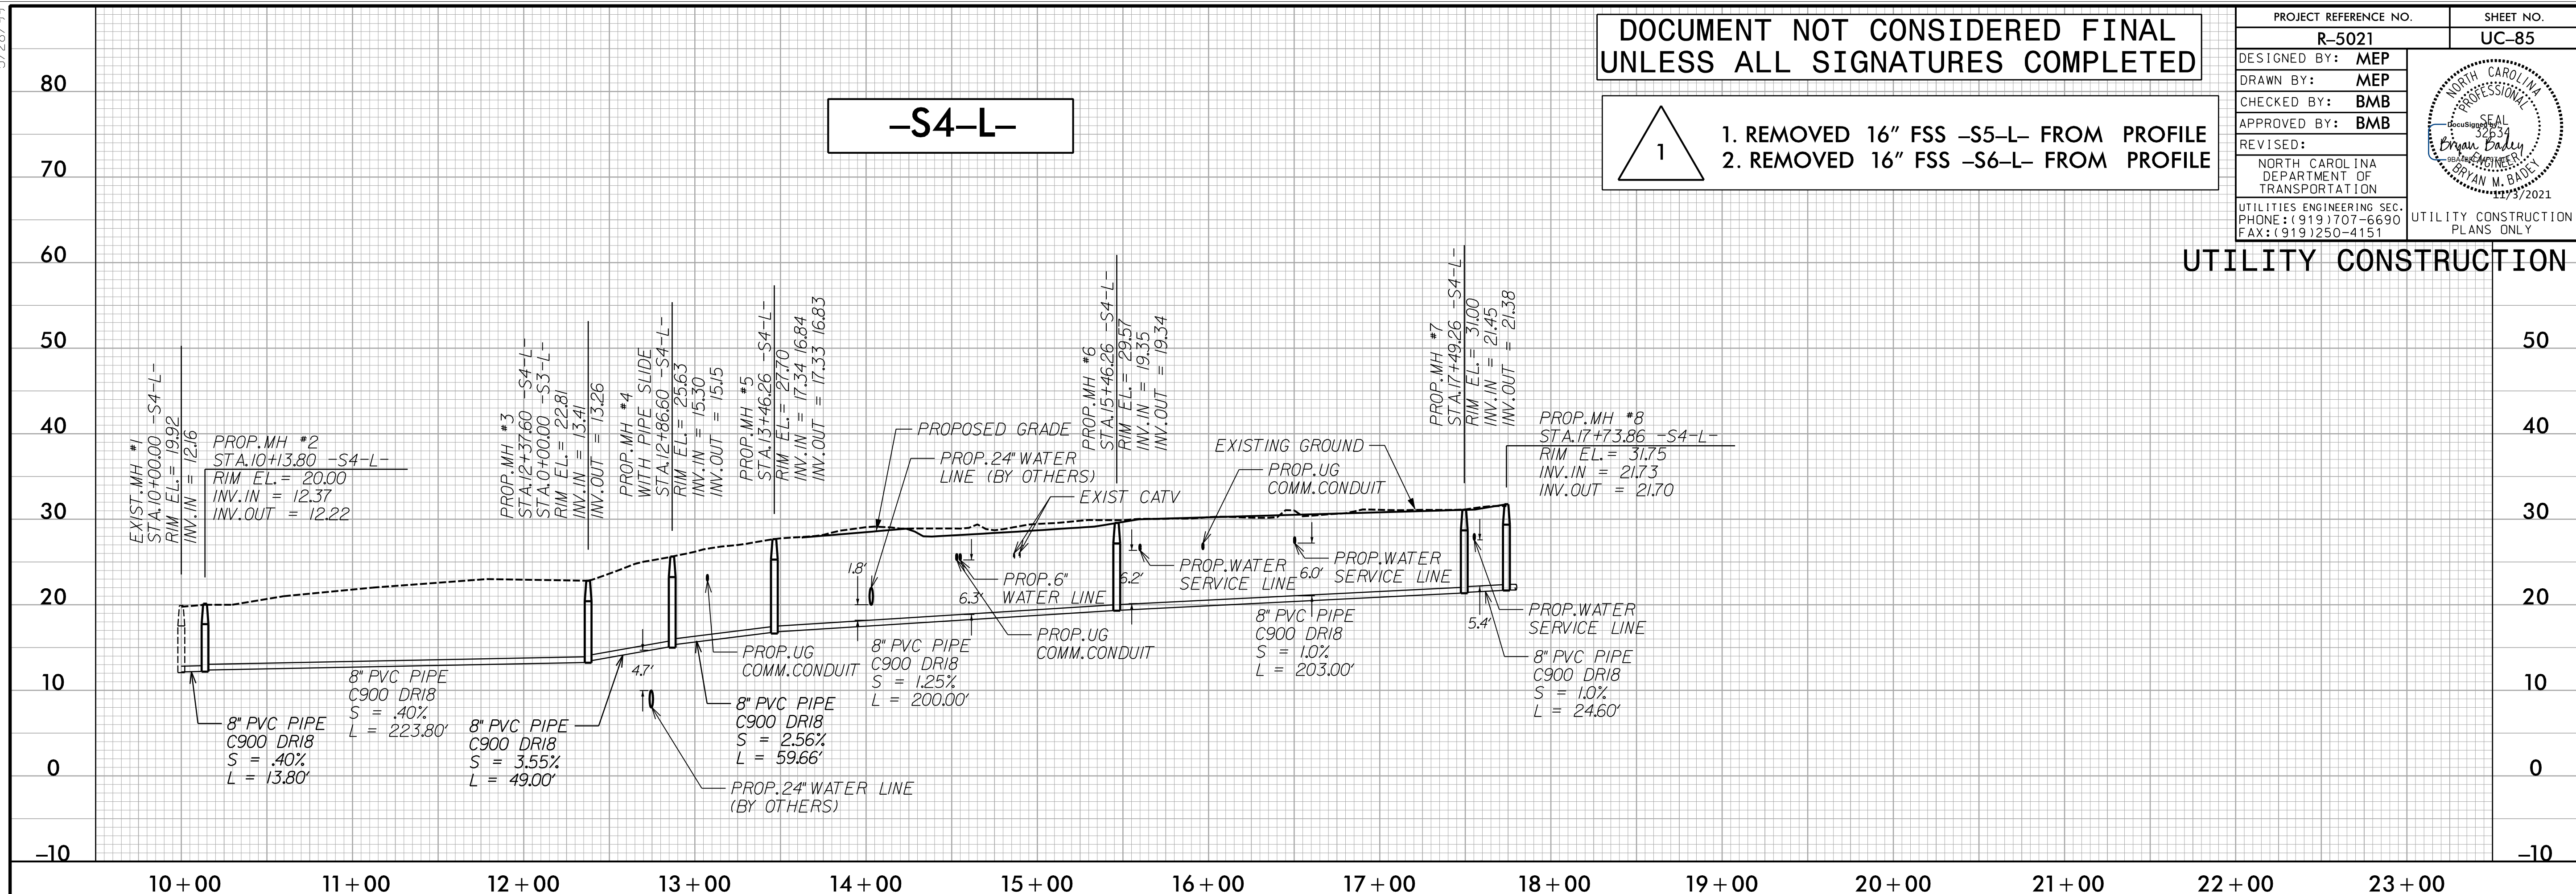

P: (919) 878-9560  
 8601 Six Forks Road, Forum 1, Suite 700  
 Raleigh, North Carolina 27615-3960  
 NC License No. F-0112  
 Engineers | Construction Managers | Planners | Scientists  
 www.rkk.com  
 Responsive People | Creative Solutions