


5/28/99

R:\2021\Projects\Engineering\UC\Proj\NR-5021\ut-pf1 UC91\_psh.dgn

PROJECT REFERENCE NO. <b>R-5021</b>	SHEET NO. <b>UC-91</b>
DESIGNED BY: <b>MEP</b>	
DRAWN BY: <b>MEP</b>	
CHECKED BY: <b>BMB</b>	
APPROVED BY: <b>BMB</b>	
REVISED:	
NORTH CAROLINA DEPARTMENT OF TRANSPORTATION	
UTILITIES ENGINEERING SEC. PHONE: (919) 707-6690 FAX: (919) 250-4151	UTILITY CONSTRUCTION PLANS ONLY

### UTILITY CONSTRUCTION

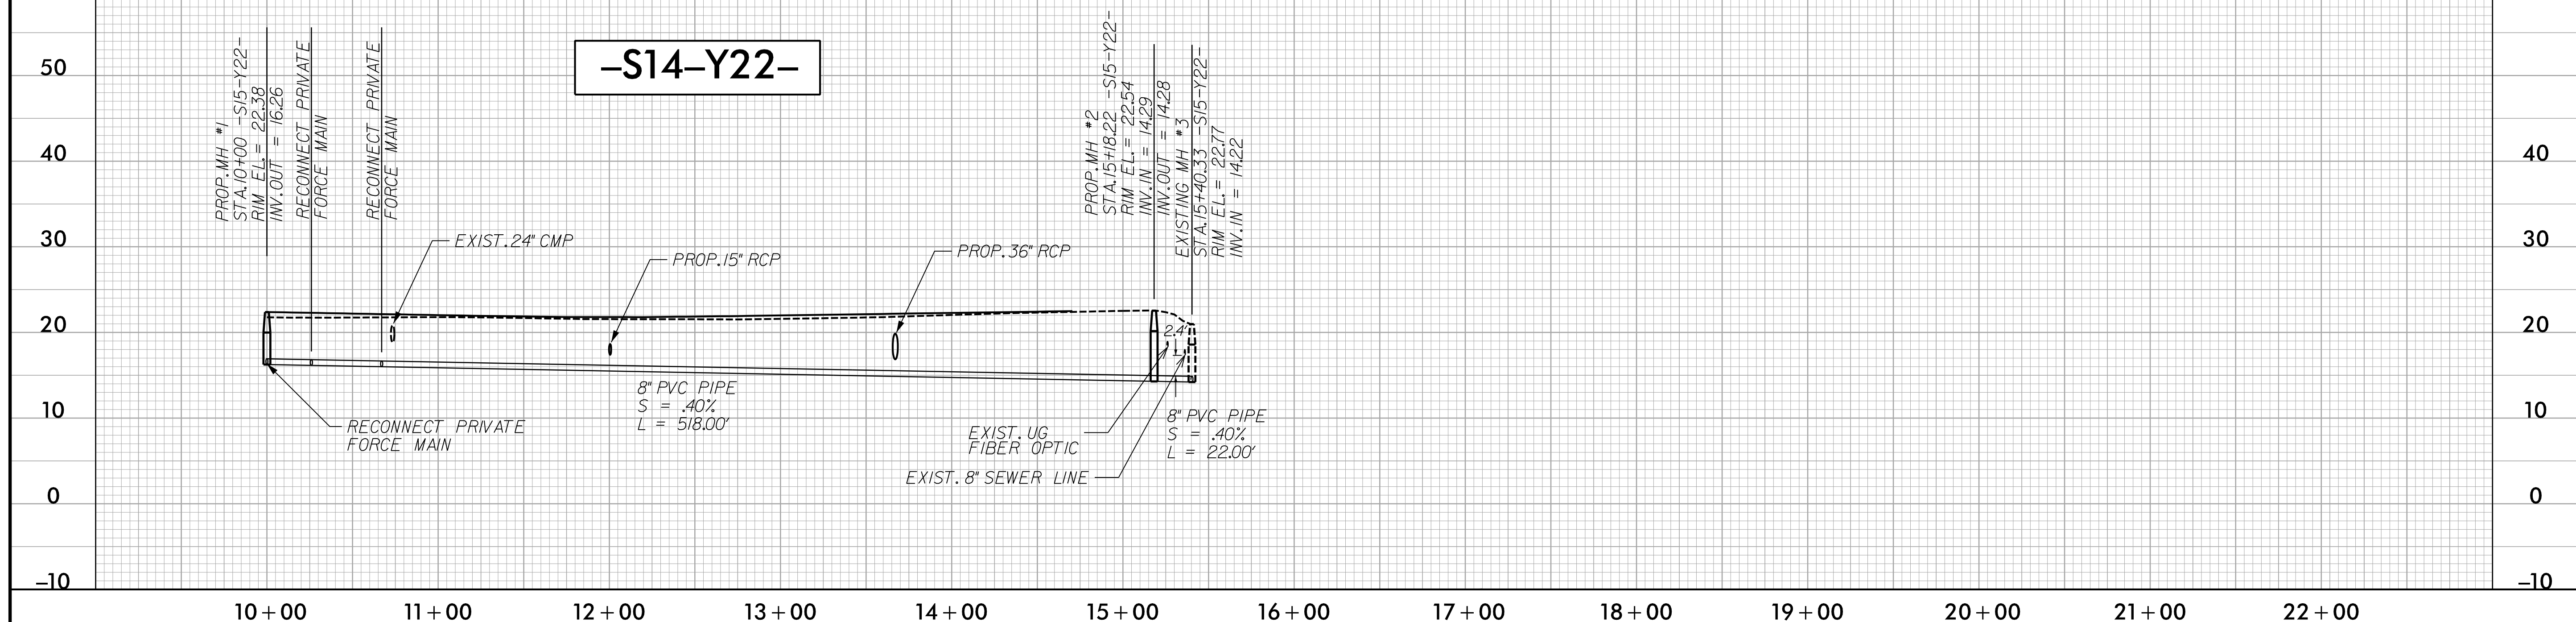

**DOCUMENT NOT CONSIDERED FINAL  
UNLESS ALL SIGNATURES COMPLETED**

P: (919) 878-9560  
 8601 Six Forks Road, Forum 1, Suite 700  
 Raleigh, North Carolina 27615-3960  
 NC License No. F-0112  
 Engineers | Construction Managers | Planners | Scientists  
 www.rkk.com  
 Responsive People | Creative Solutions