



STATE OF NORTH CAROLINA
DIVISION OF HIGHWAYS

INDEX OF SHEETS BRUNSWICK COUNTY

LOCATION: NC 211 FROM WEST OF SR 1500 (MIDWAY ROAD)
TO EAST OF NC 87

TYPE OF WORK: WATER AND SEWER RELOCATION

See Sheet 1A For Index of Sheets
See Sheet 1B For Conventional Symbols

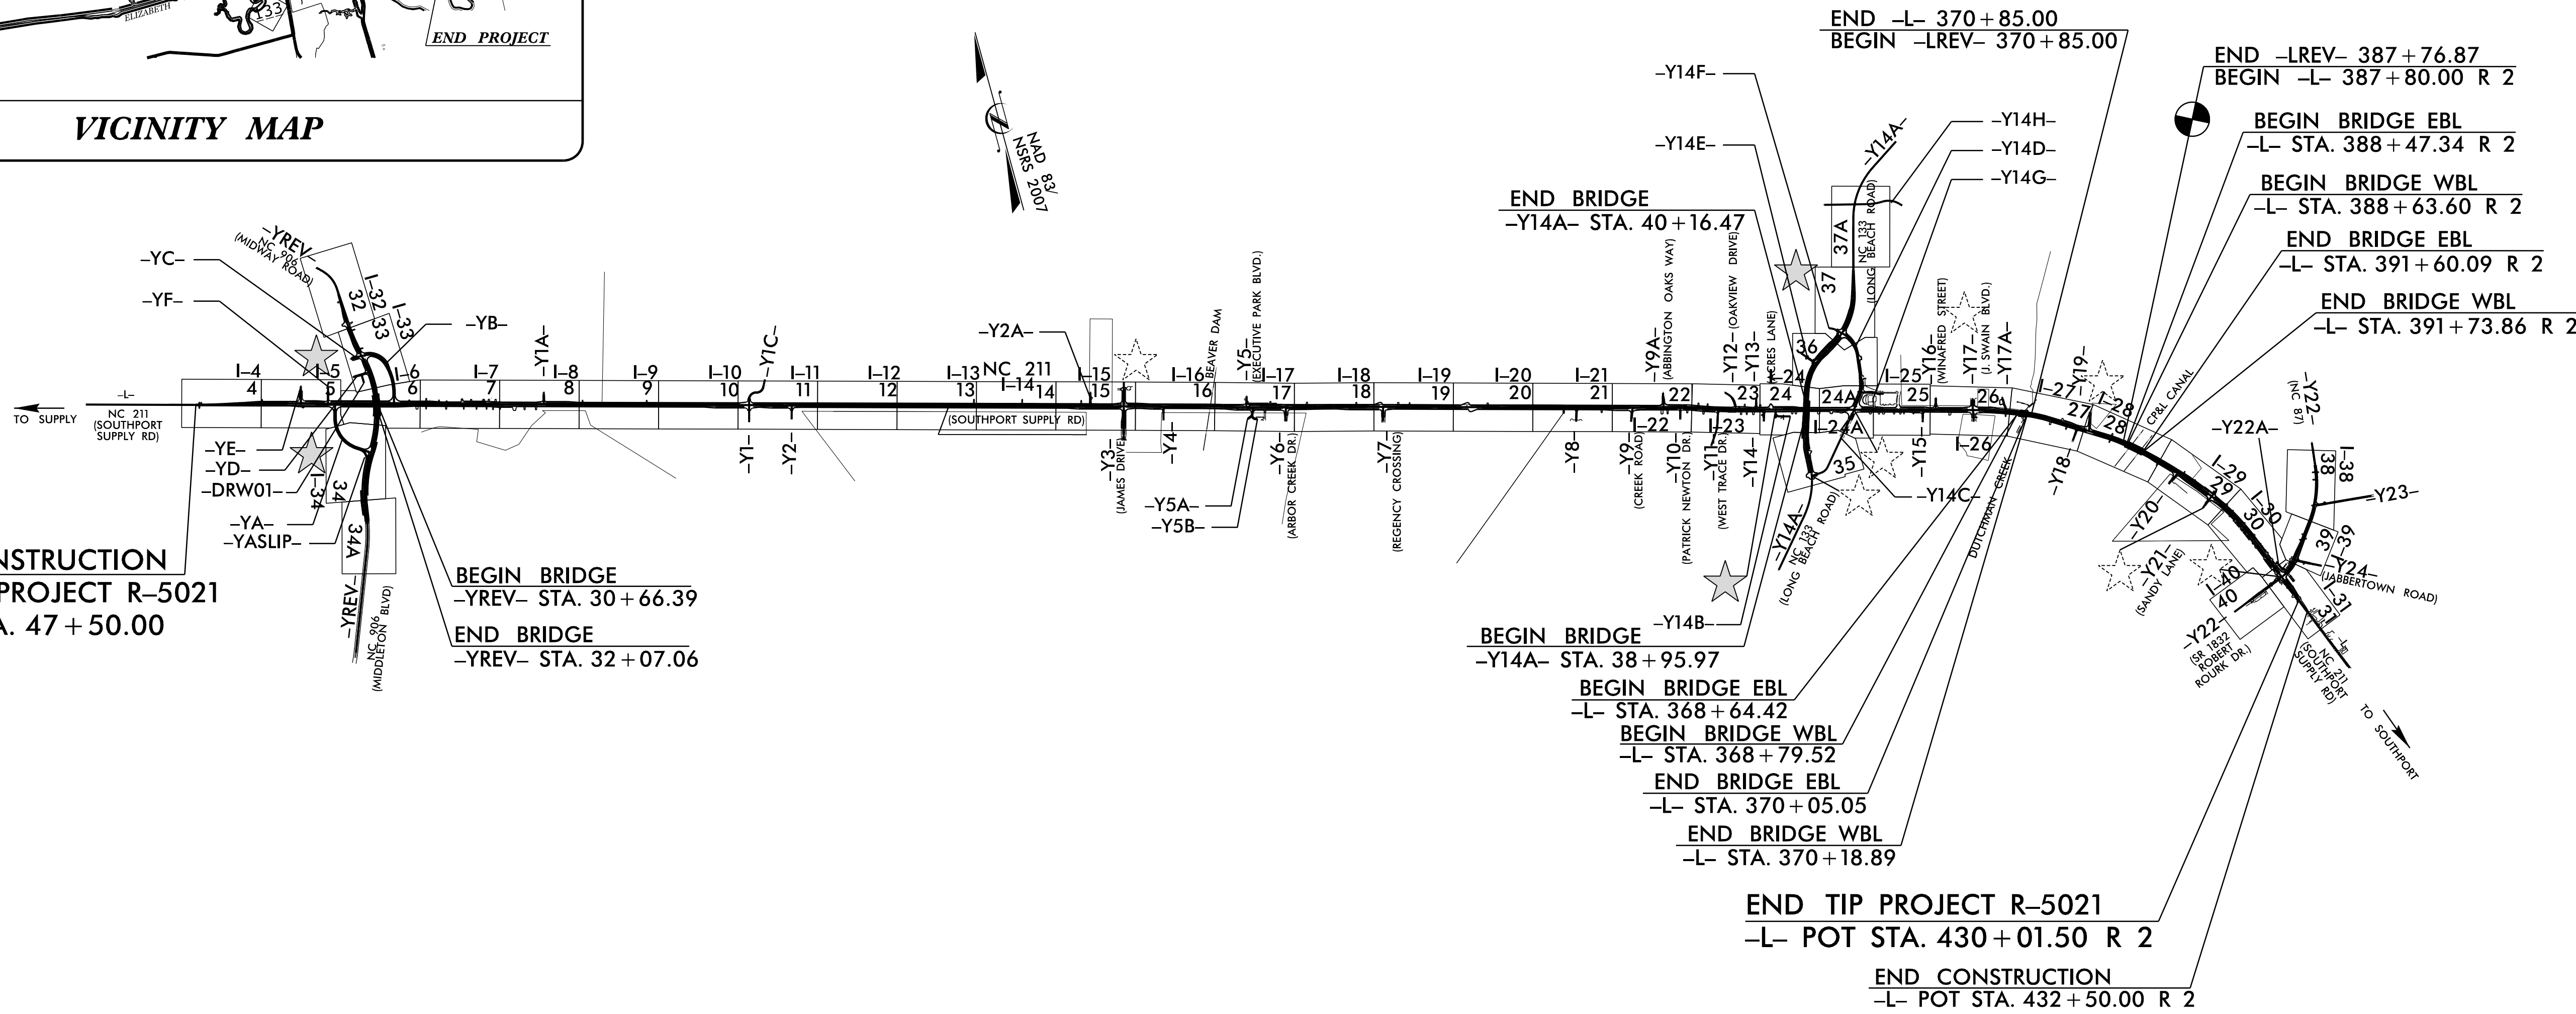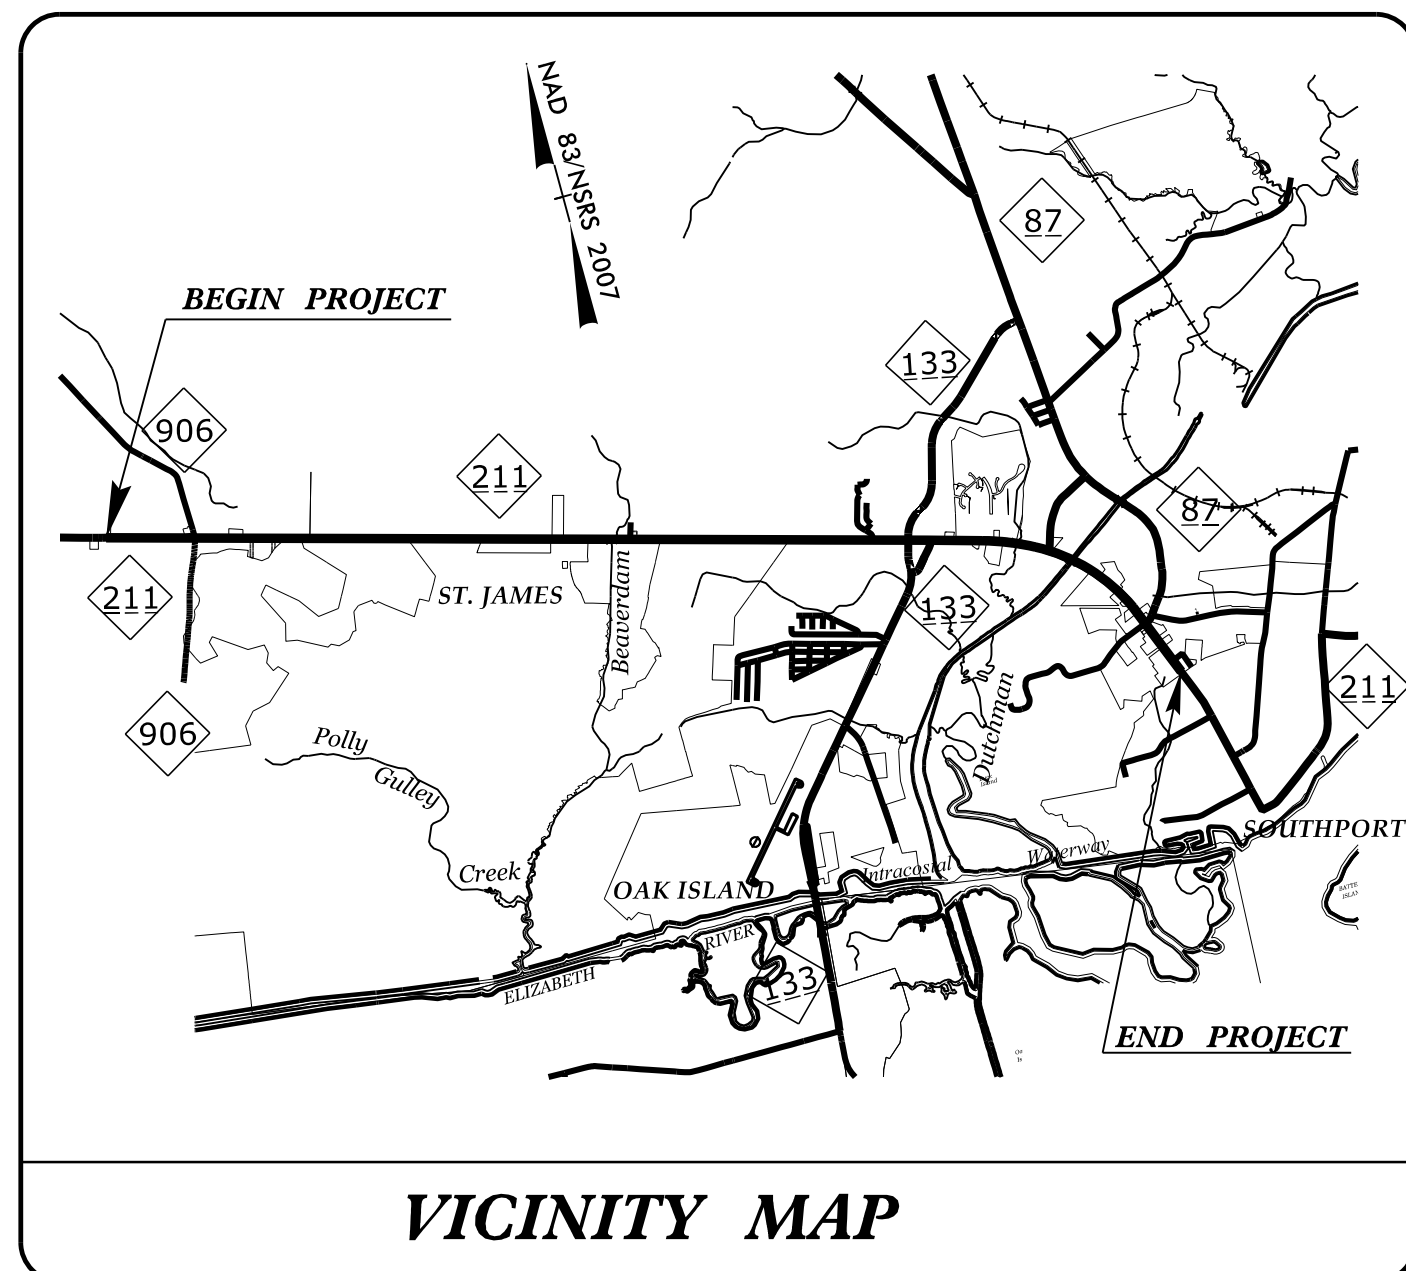

BEGIN CONSTRUCTION
BEGIN TIP PROJECT R-5021
-L- POT STA. 47+50.00

BEGIN BRIDGE
-YREV- STA. 30+66.39
END BRIDGE
-YREV- STA. 32+07.06


BEGIN BRIDGE
-Y14A- STA. 38+95.97
BEGIN BRIDGE EBL
-L- STA. 368+64.42
BEGIN BRIDGE WBL
-L- STA. 368+79.52
END BRIDGE EBL
-L- STA. 370+05.05
END BRIDGE WBL
-L- STA. 370+18.89

END TIP PROJECT R-5021
-L- POT STA. 430+01.50 R 2
END CONSTRUCTION
-L- POT STA. 432+50.00 R 2

NOTES:

1. THIS IS A PARTIAL CONTROLLED-ACCESS PROJECT WITH ACCESS BEING LIMITED TO POINTS AS SHOWN ON THE PLANS.

DOCUMENT NOT CONSIDERED FINAL
UNLESS ALL SIGNATURES COMPLETED

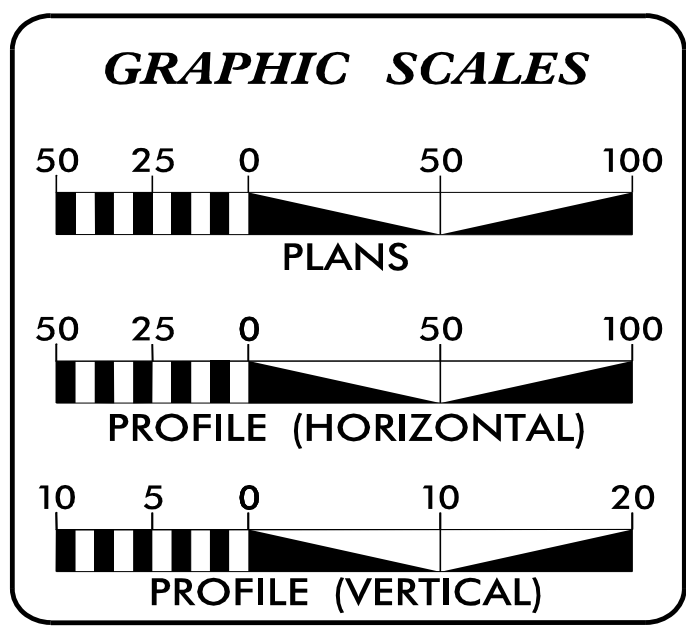

SHEET NO.:	DESCRIPTION:
I-1	TITLE SHEET
I-4 THRU I-34	PLAN SHEETS
I-38 THRU I-40	PLAN SHEETS

WATER AND SEWER OWNERS ON PROJECT	
(A) WATER - BRUNSWICK COUNTY	
(B) WATER - CITY OF SOUTHPORT	
(C) SANITARY SEWER - BRUNSWICK COUNTY	
(D) SANITARY SEWER - CITY OF SOUTHPORT	
(E) SANITARY SEWER - SE BRUNSWICK SANITARY DISTRICT	

PREPARED IN THE OFFICE OF

RK&K
RUMMEL, KLEPPER & KAHL, LLP
8601 SIX FORKS ROAD, FORUM 1 SUITE 700
RALEIGH, NORTH CAROLINA 27615-3960
NC LICENSE NO. F-012
1-888-921-4455 OR 919-876-9560

Howard Woodall, PE	CONSULTANT CONTACT #1
Bryan Badey, PE	CONSULTANT CONTACT #2
Jordan Lawrence	CONSULTANT CONTACT #3

**DIVISION OF HIGHWAYS
UTILITIES UNIT**
1555 MAIL SERVICES CENTER
RALEIGH, NC 27699-1555
PHONE (919) 707-6690
FAX (919) 250-4151

Lonny Sleeper	UTILITIES DIVISION ENGINEER
Michael Bass	ENGINEERING TECHNICIAN ADVANCED
Steve Davis	DIVISION UTILITY COORDINATOR

TIP PROJECT: R-5021

CONTRACT: C204123