
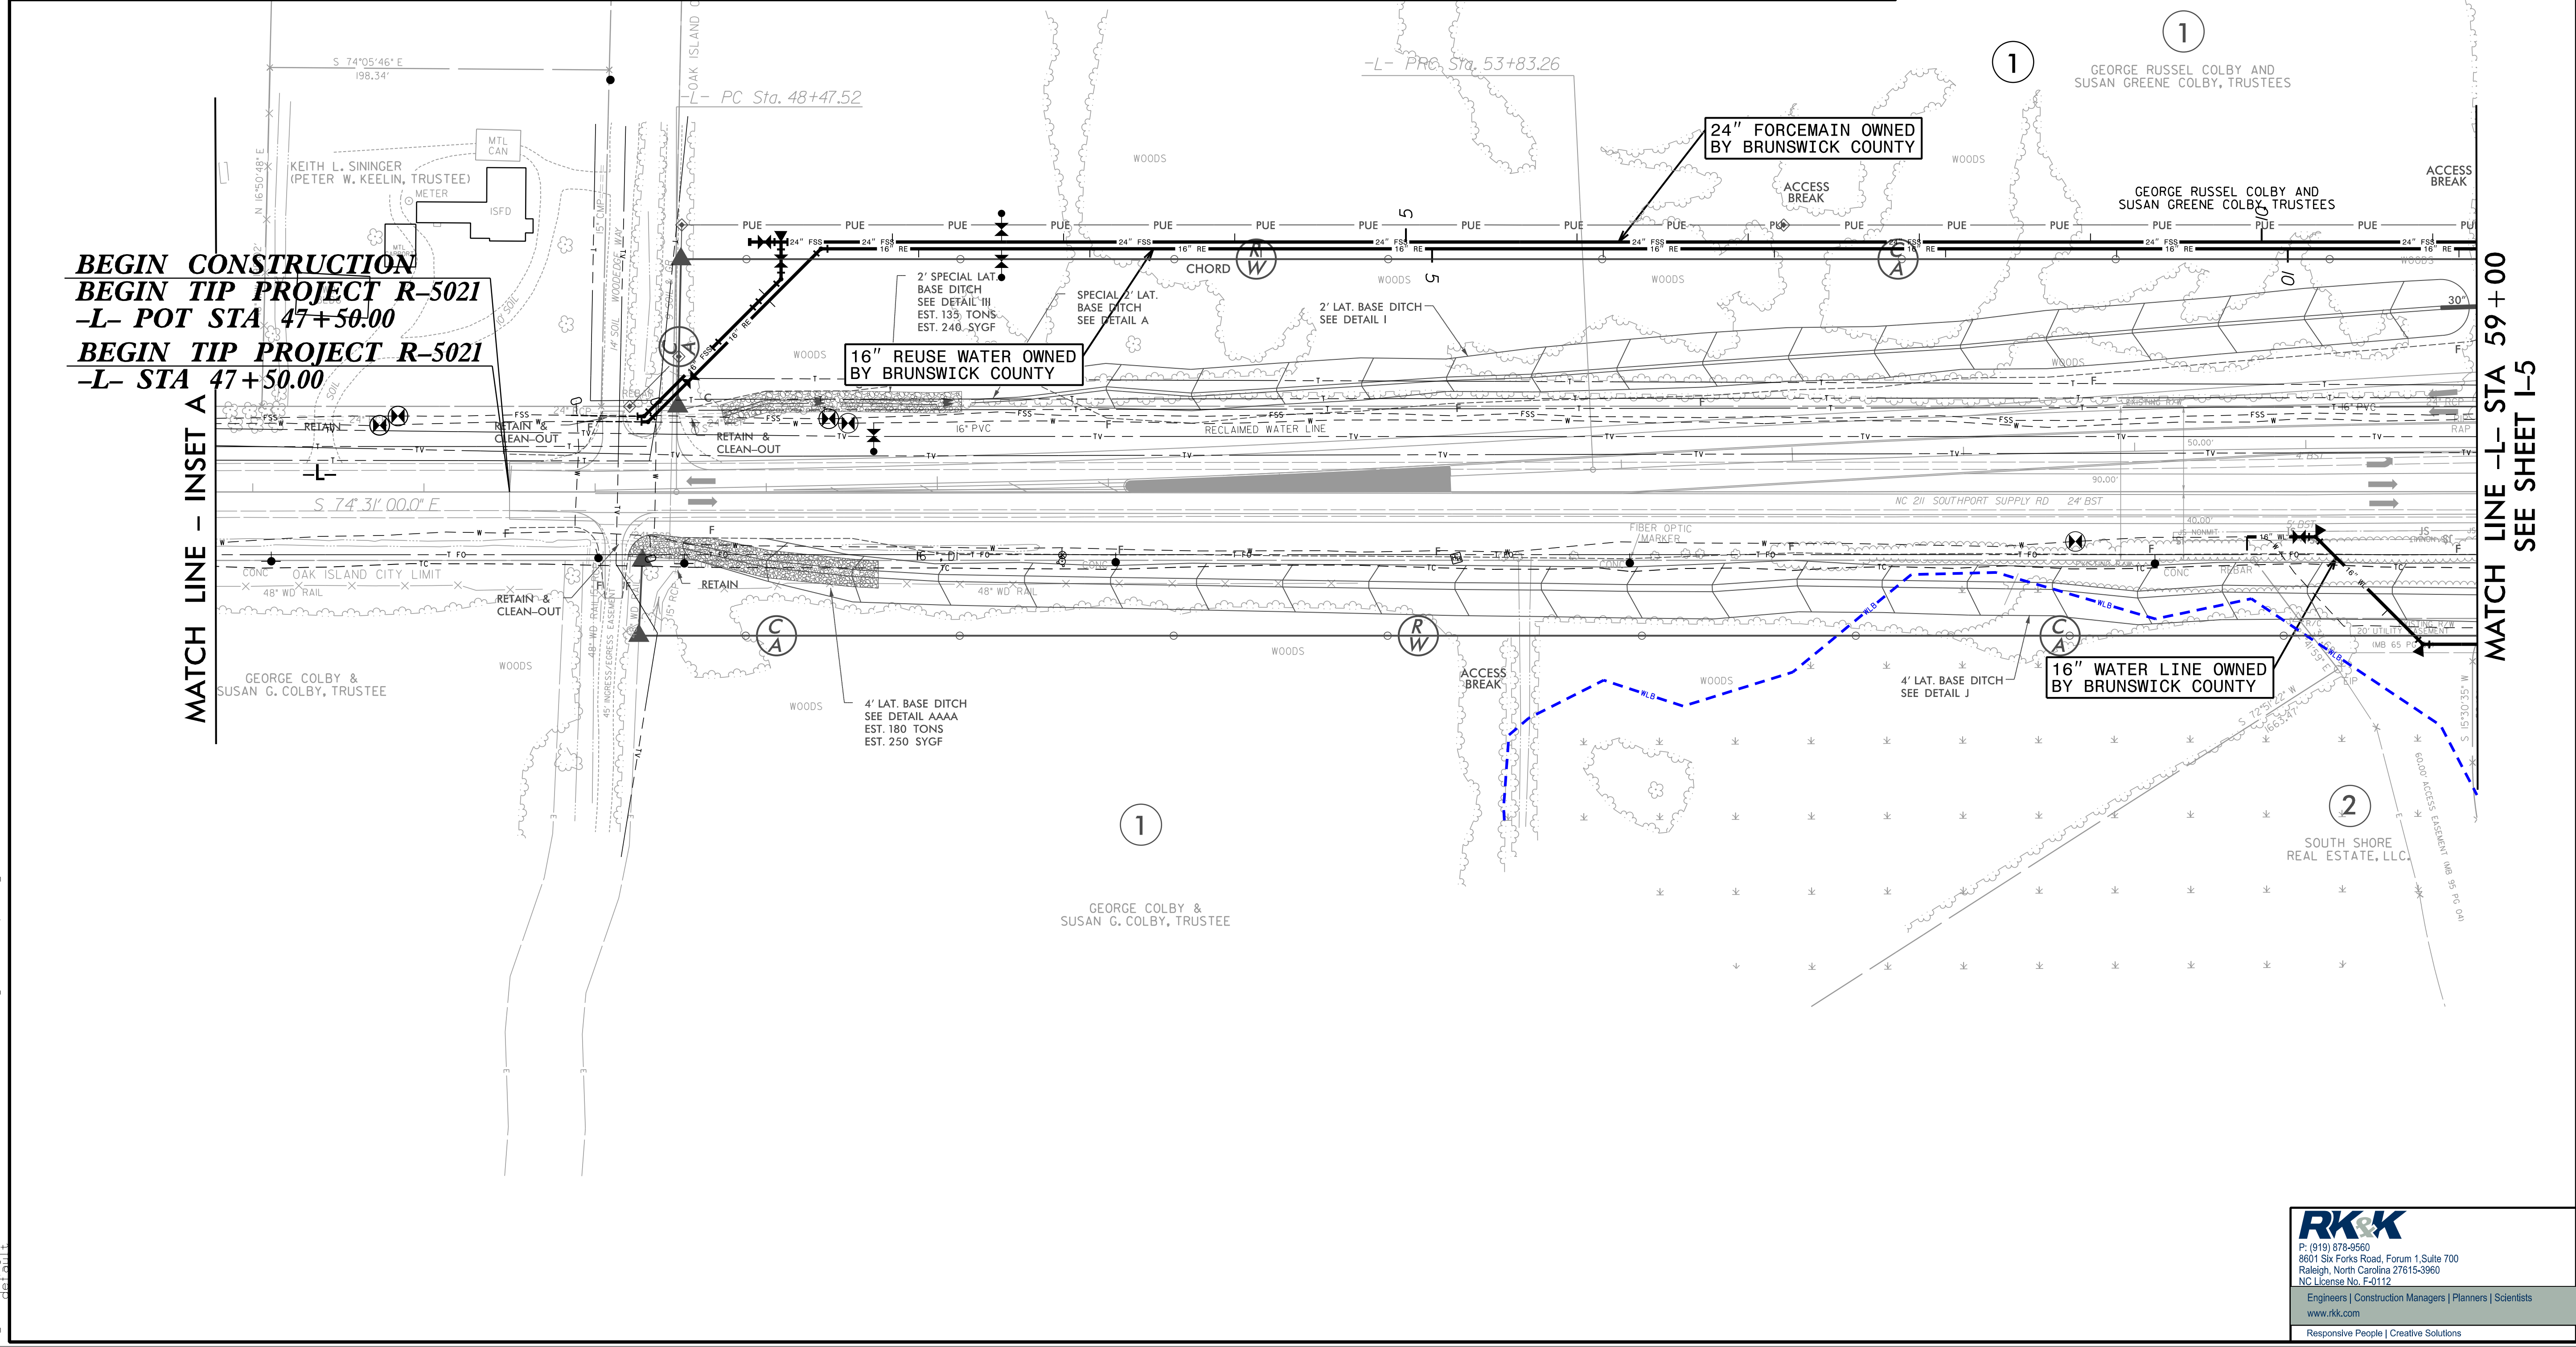
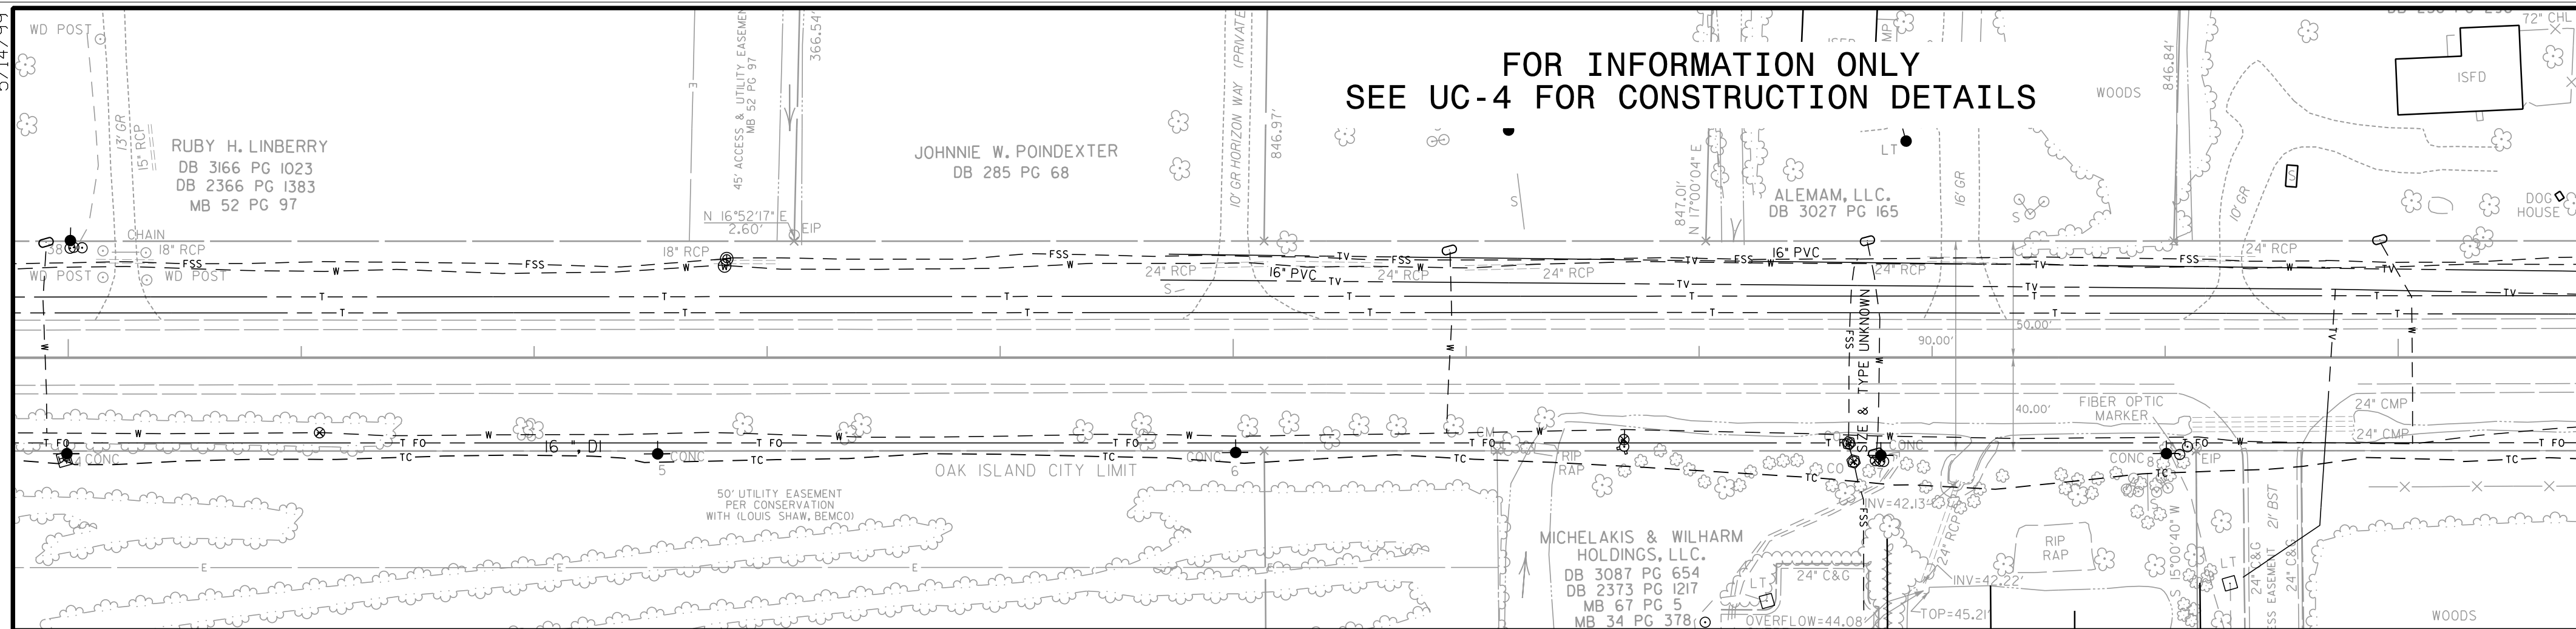


PROJECT REFERENCE NO.	SHEET NO.
R-5021	I-4
DESIGNED BY: JXL	
DRAWN BY: JXL	
CHECKED BY: BMB	
APPROVED BY: BMB	
REVISED:	
NORTH CAROLINA DEPARTMENT OF TRANSPORTATION	
UTILITIES ENGINEERING SEC. PHONE: (919) 707-6690 FAX: (919) 250-4151	UTILITY CONSTRUCTION PLANS ONLY

FOR INFORMATION ONLY
SEE UC-4 FOR CONSTRUCTION DETAILS

MATCH LINE - INSET A

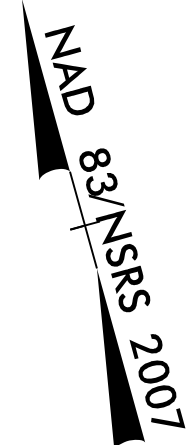

BEGIN CONSTRUCTION
BEGIN TIP PROJECT R-5021
-L- POT STA 47+50.00
BEGIN TIP PROJECT R-5021
-L- STA 47+50.00

MATCH LINE - INSET A

MATCH LINE -L- STA 59+00
SEE SHEET I-5

RK&K
P: (919) 878-9560
8601 Six Forks Road, Forum 1, Suite 700
Raleigh, North Carolina 27615-3960
NC License No. F-0112
Engineers | Construction Managers | Planners | Scientists
www.rkk.com
Responsive People | Creative Solutions

9/22/2021 Index of UC Sheets\R-5021-ut.rdy04_L0002.psh.dgn