


FOR INFORMATION ONLY
SEE UC-5 FOR CONSTRUCTION DETAILS

PROJECT REFERENCE NO.	R-5021	SHEET NO.	I-5
DESIGNED BY:	JXL		
DRAWN BY:	JXL		
CHECKED BY:	BMB		
APPROVED BY:	BMB		
REVISED:			
NORTH CAROLINA DEPARTMENT OF TRANSPORTATION		UTILITY CONSTRUCTION PLANS ONLY	
UTILITIES ENGINEERING SEC. PHONE: (919) 707-6690 FAX: (919) 250-4151			

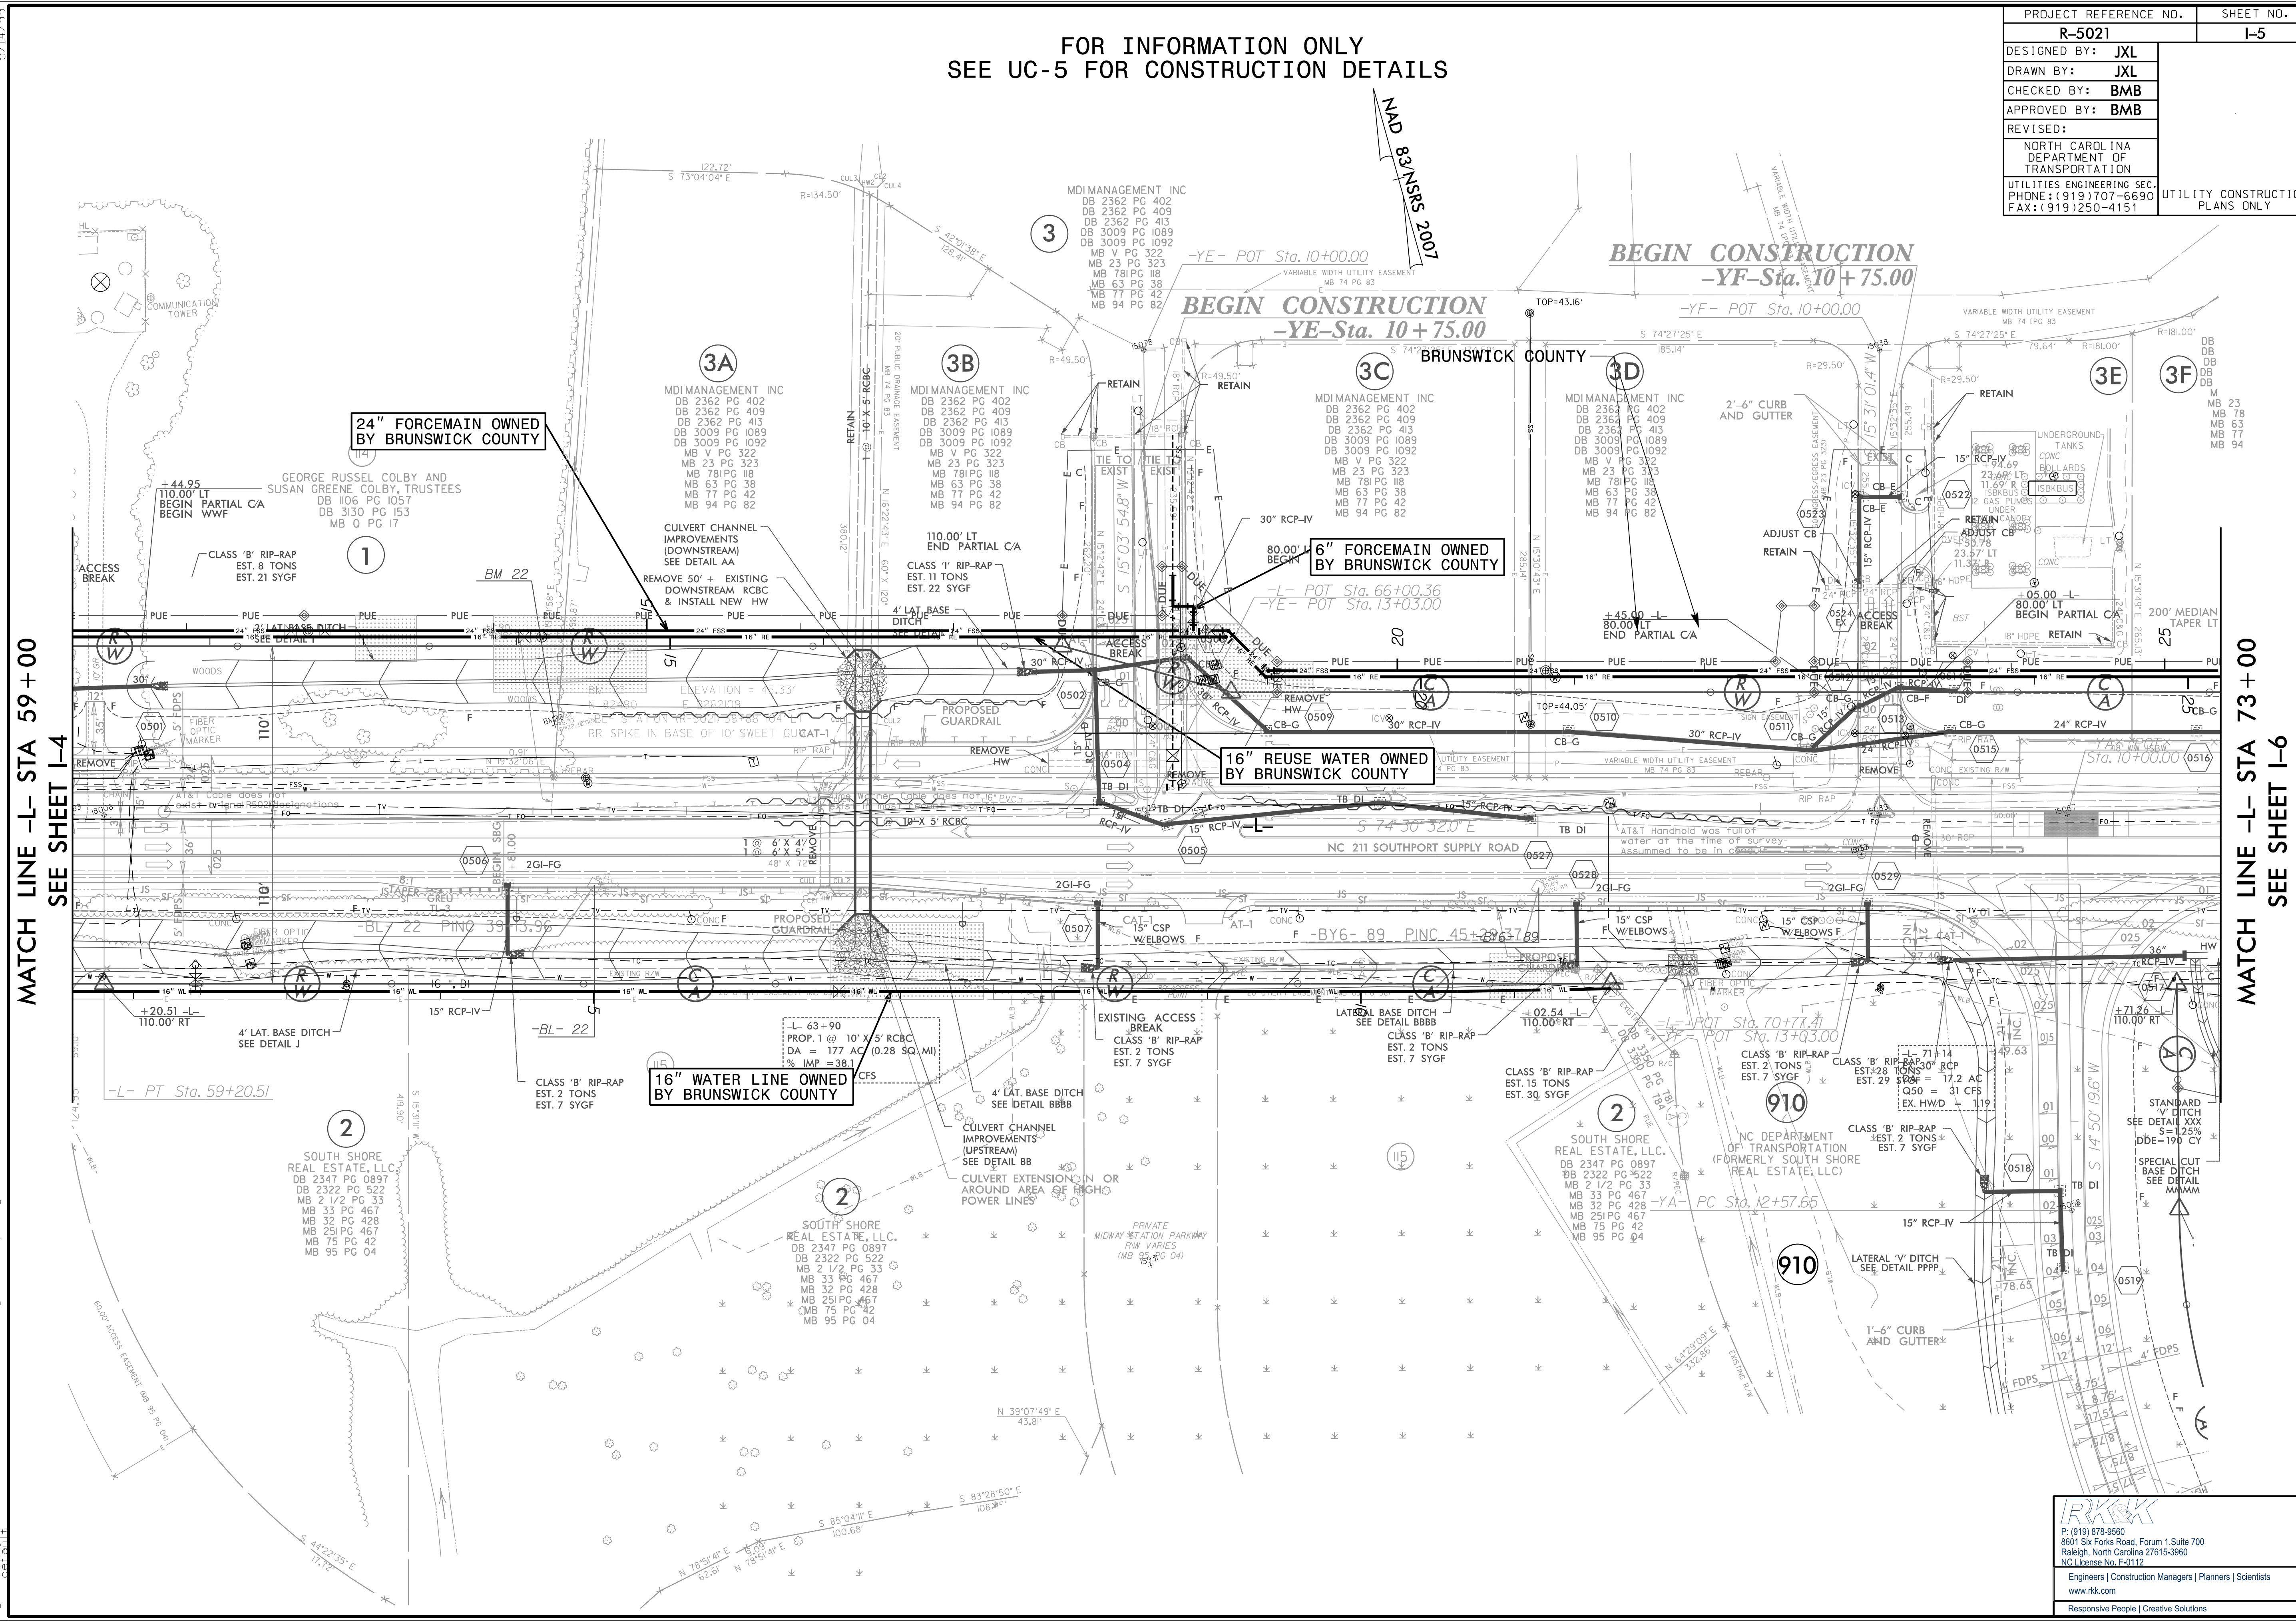

MATCH LINE -L- STA 59+00
SEE SHEET I-4

MATCH LINE -L- STA 73+00
SEE SHEET I-6

RKK
P: (919) 878-9560
8601 Six Forks Road, Forum 1, Suite 700
Raleigh, North Carolina 27615-3960
NC License No. F-0112

Engineers | Construction Managers | Planners | Scientists
www.rkk.com
Responsive People | Creative Solutions

5/14/99
 9/22/2021
 engineering\UC_Sheets\I-5021\I-5021_Ut_rdy05_U003_psh.dgn