


FOR INFORMATION ONLY
SEE UC-6 FOR CONSTRUCTION DETAILS

PROJECT REFERENCE NO.	SHEET NO.
R-5021	I-6
DESIGNED BY: JXL	
DRAWN BY: JXL	
CHECKED BY: BMB	
APPROVED BY: BMB	
REVISED:	
NORTH CAROLINA DEPARTMENT OF TRANSPORTATION	
UTILITIES ENGINEERING SEC. PHONE: (919) 707-6690 FAX: (919) 250-4151	UTILITY CONSTRUCTION PLANS ONLY

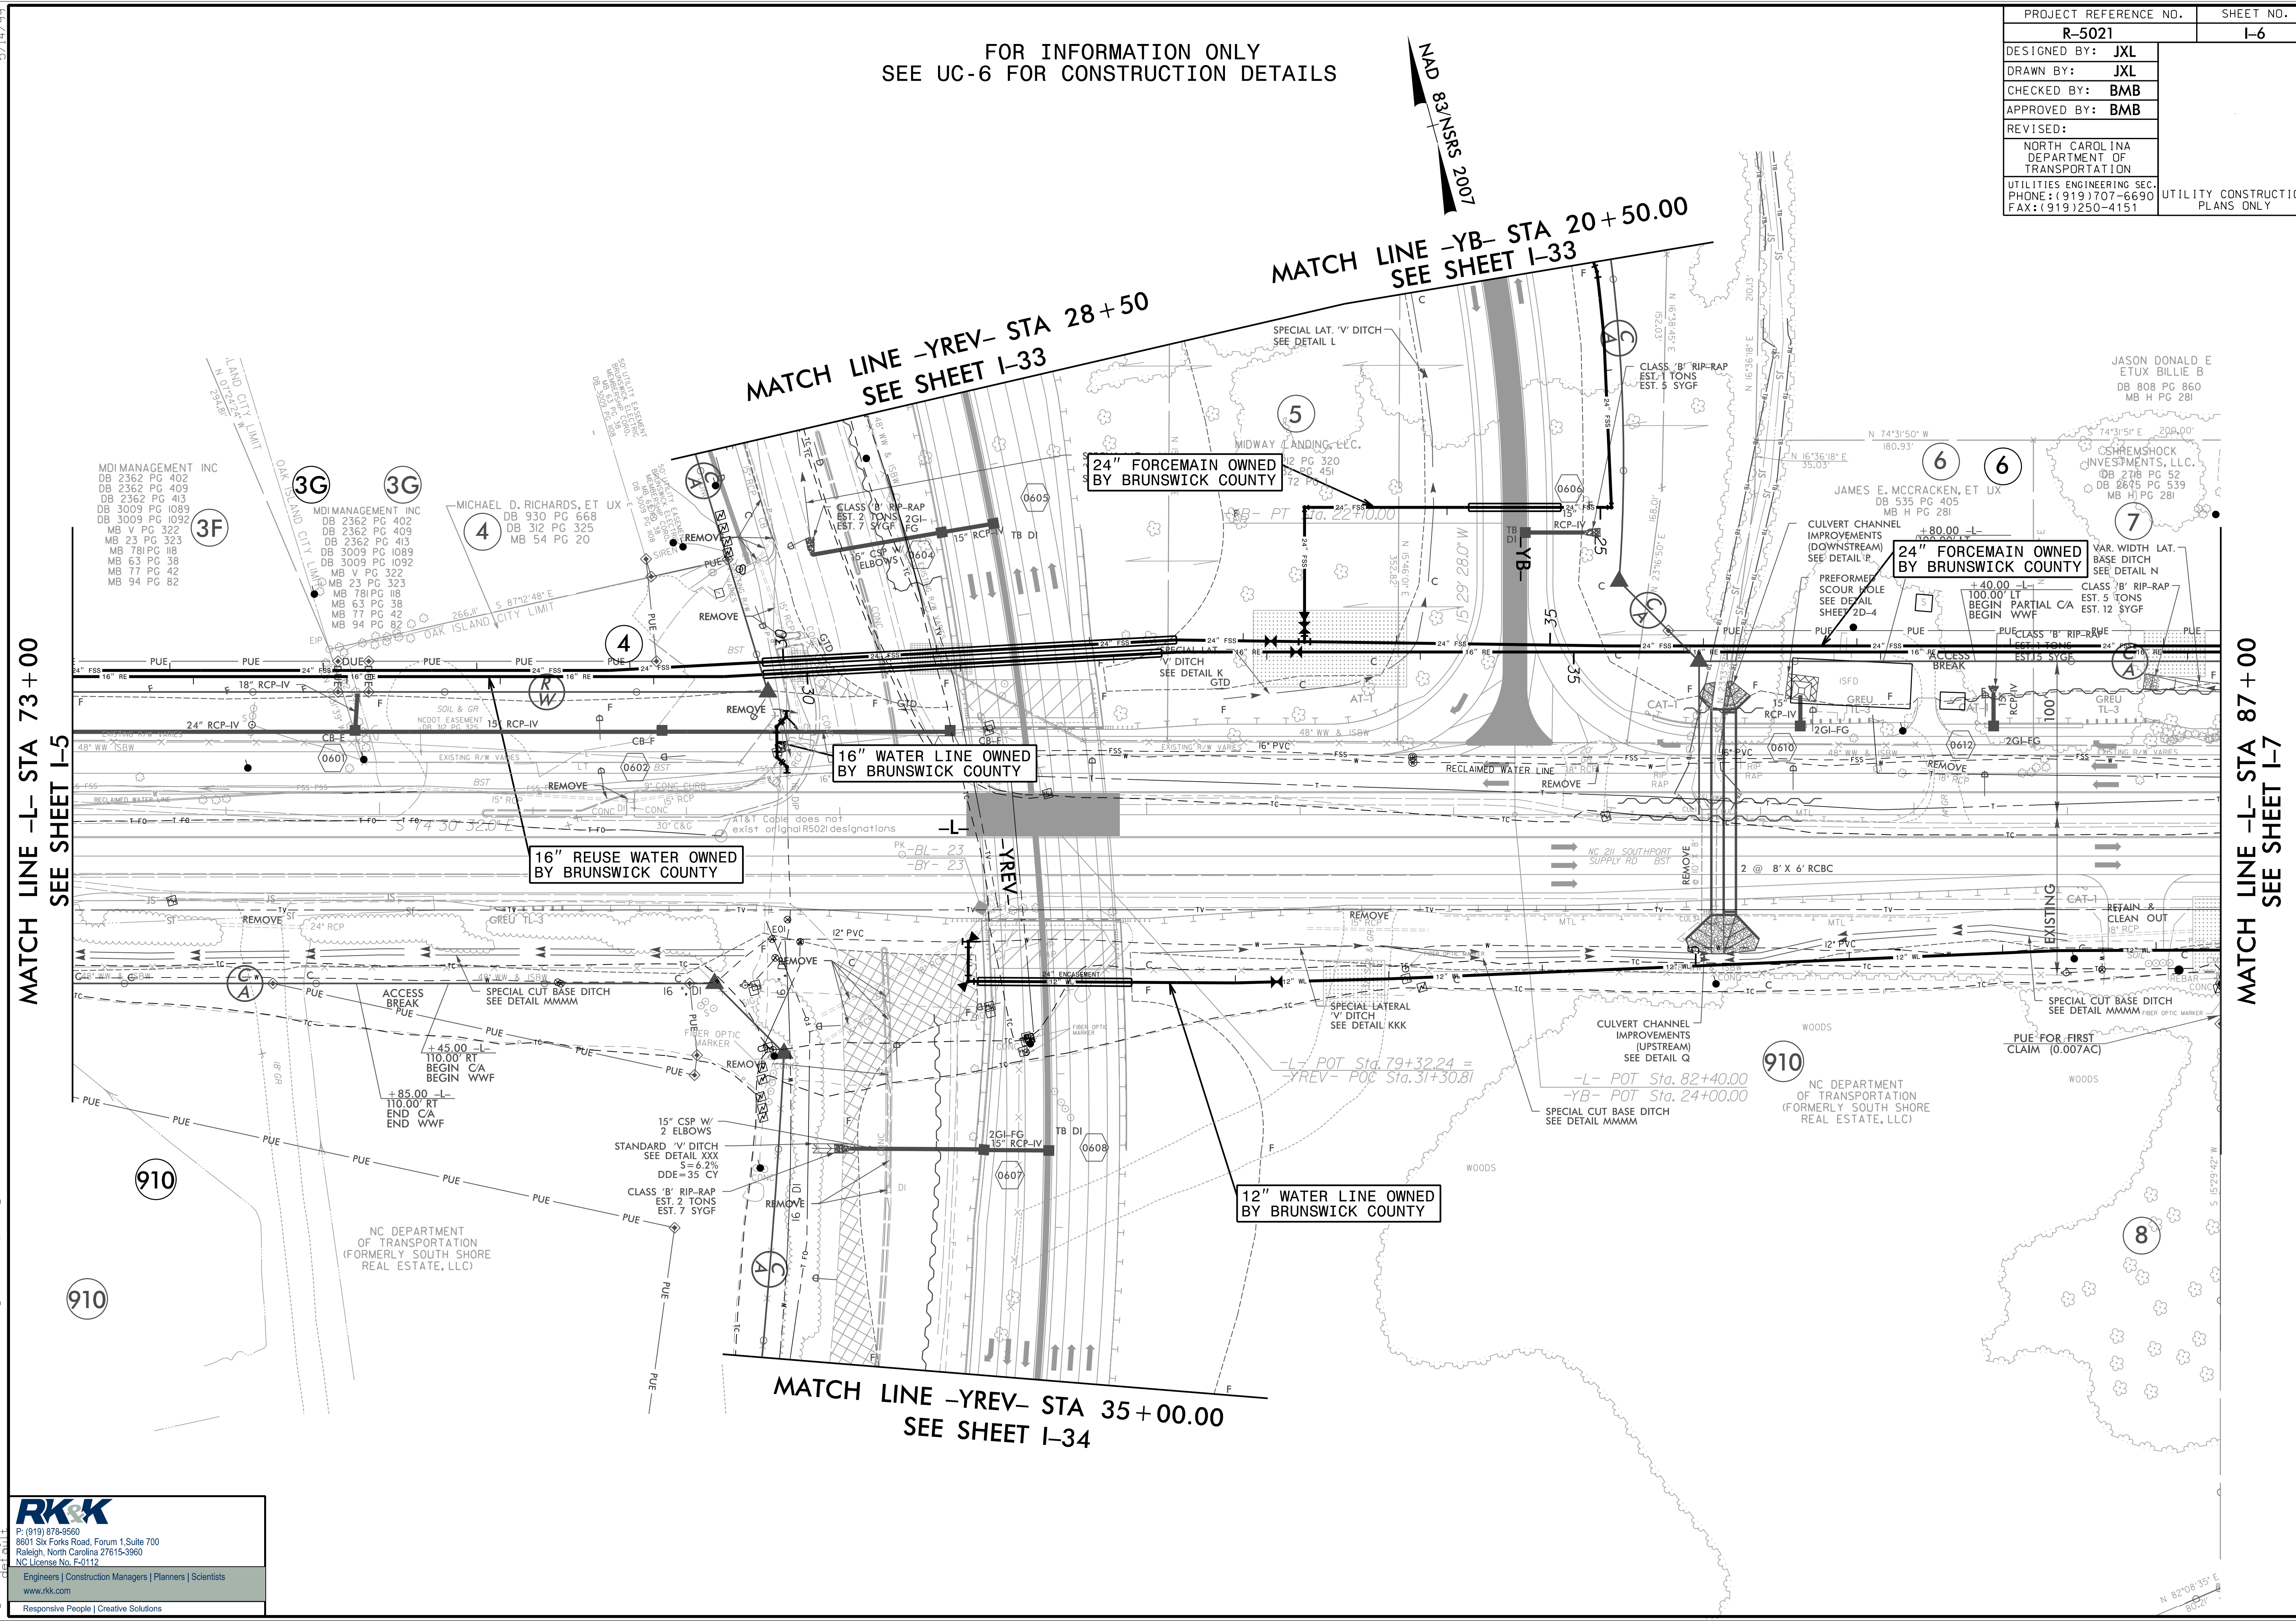

MATCH LINE -L- STA 73+00
SEE SHEET I-5

MATCH LINE -YREV- STA 28+50
SEE SHEET I-33

MATCH LINE -YB- STA 20+50.00
SEE SHEET I-33

MATCH LINE -YREV- STA 35+00.00
SEE SHEET I-34

MATCH LINE -L- STA 87+00
SEE SHEET I-7

RK&K
 P: (919) 878-9560
 8601 Six Forks Road, Forum 1, Suite 700
 Raleigh, North Carolina 27615-3960
 NC License No. F-0112
 Engineers | Construction Managers | Planners | Scientists
 www.rkk.com
 Responsive People | Creative Solutions

5/14/99
9/22/2021
C:\Users\ng\OneDrive\UC_Sheets\R-5021\ut_rdy06.U004_psh.dgn