


FOR INFORMATION ONLY
SEE UC-7 FOR CONSTRUCTION DETAILS

PROJECT REFERENCE NO.	SHEET NO.
R-5021	I-7
DESIGNED BY: JXL	UTILITY CONSTRUCTION PLANS ONLY
DRAWN BY: JXL	
CHECKED BY: BMB	
APPROVED BY: BMB	
REVISED:	
NORTH CAROLINA DEPARTMENT OF TRANSPORTATION	
UTILITIES ENGINEERING SEC. PHONE: (919) 707-6690 FAX: (919) 250-4151	

MAD 8/31/SSS 2007

MATCH LINE -L- STA 87+00.00
SEE SHEET I-6

MATCH LINE -L- STA 101+00.00
SEE SHEET I-8

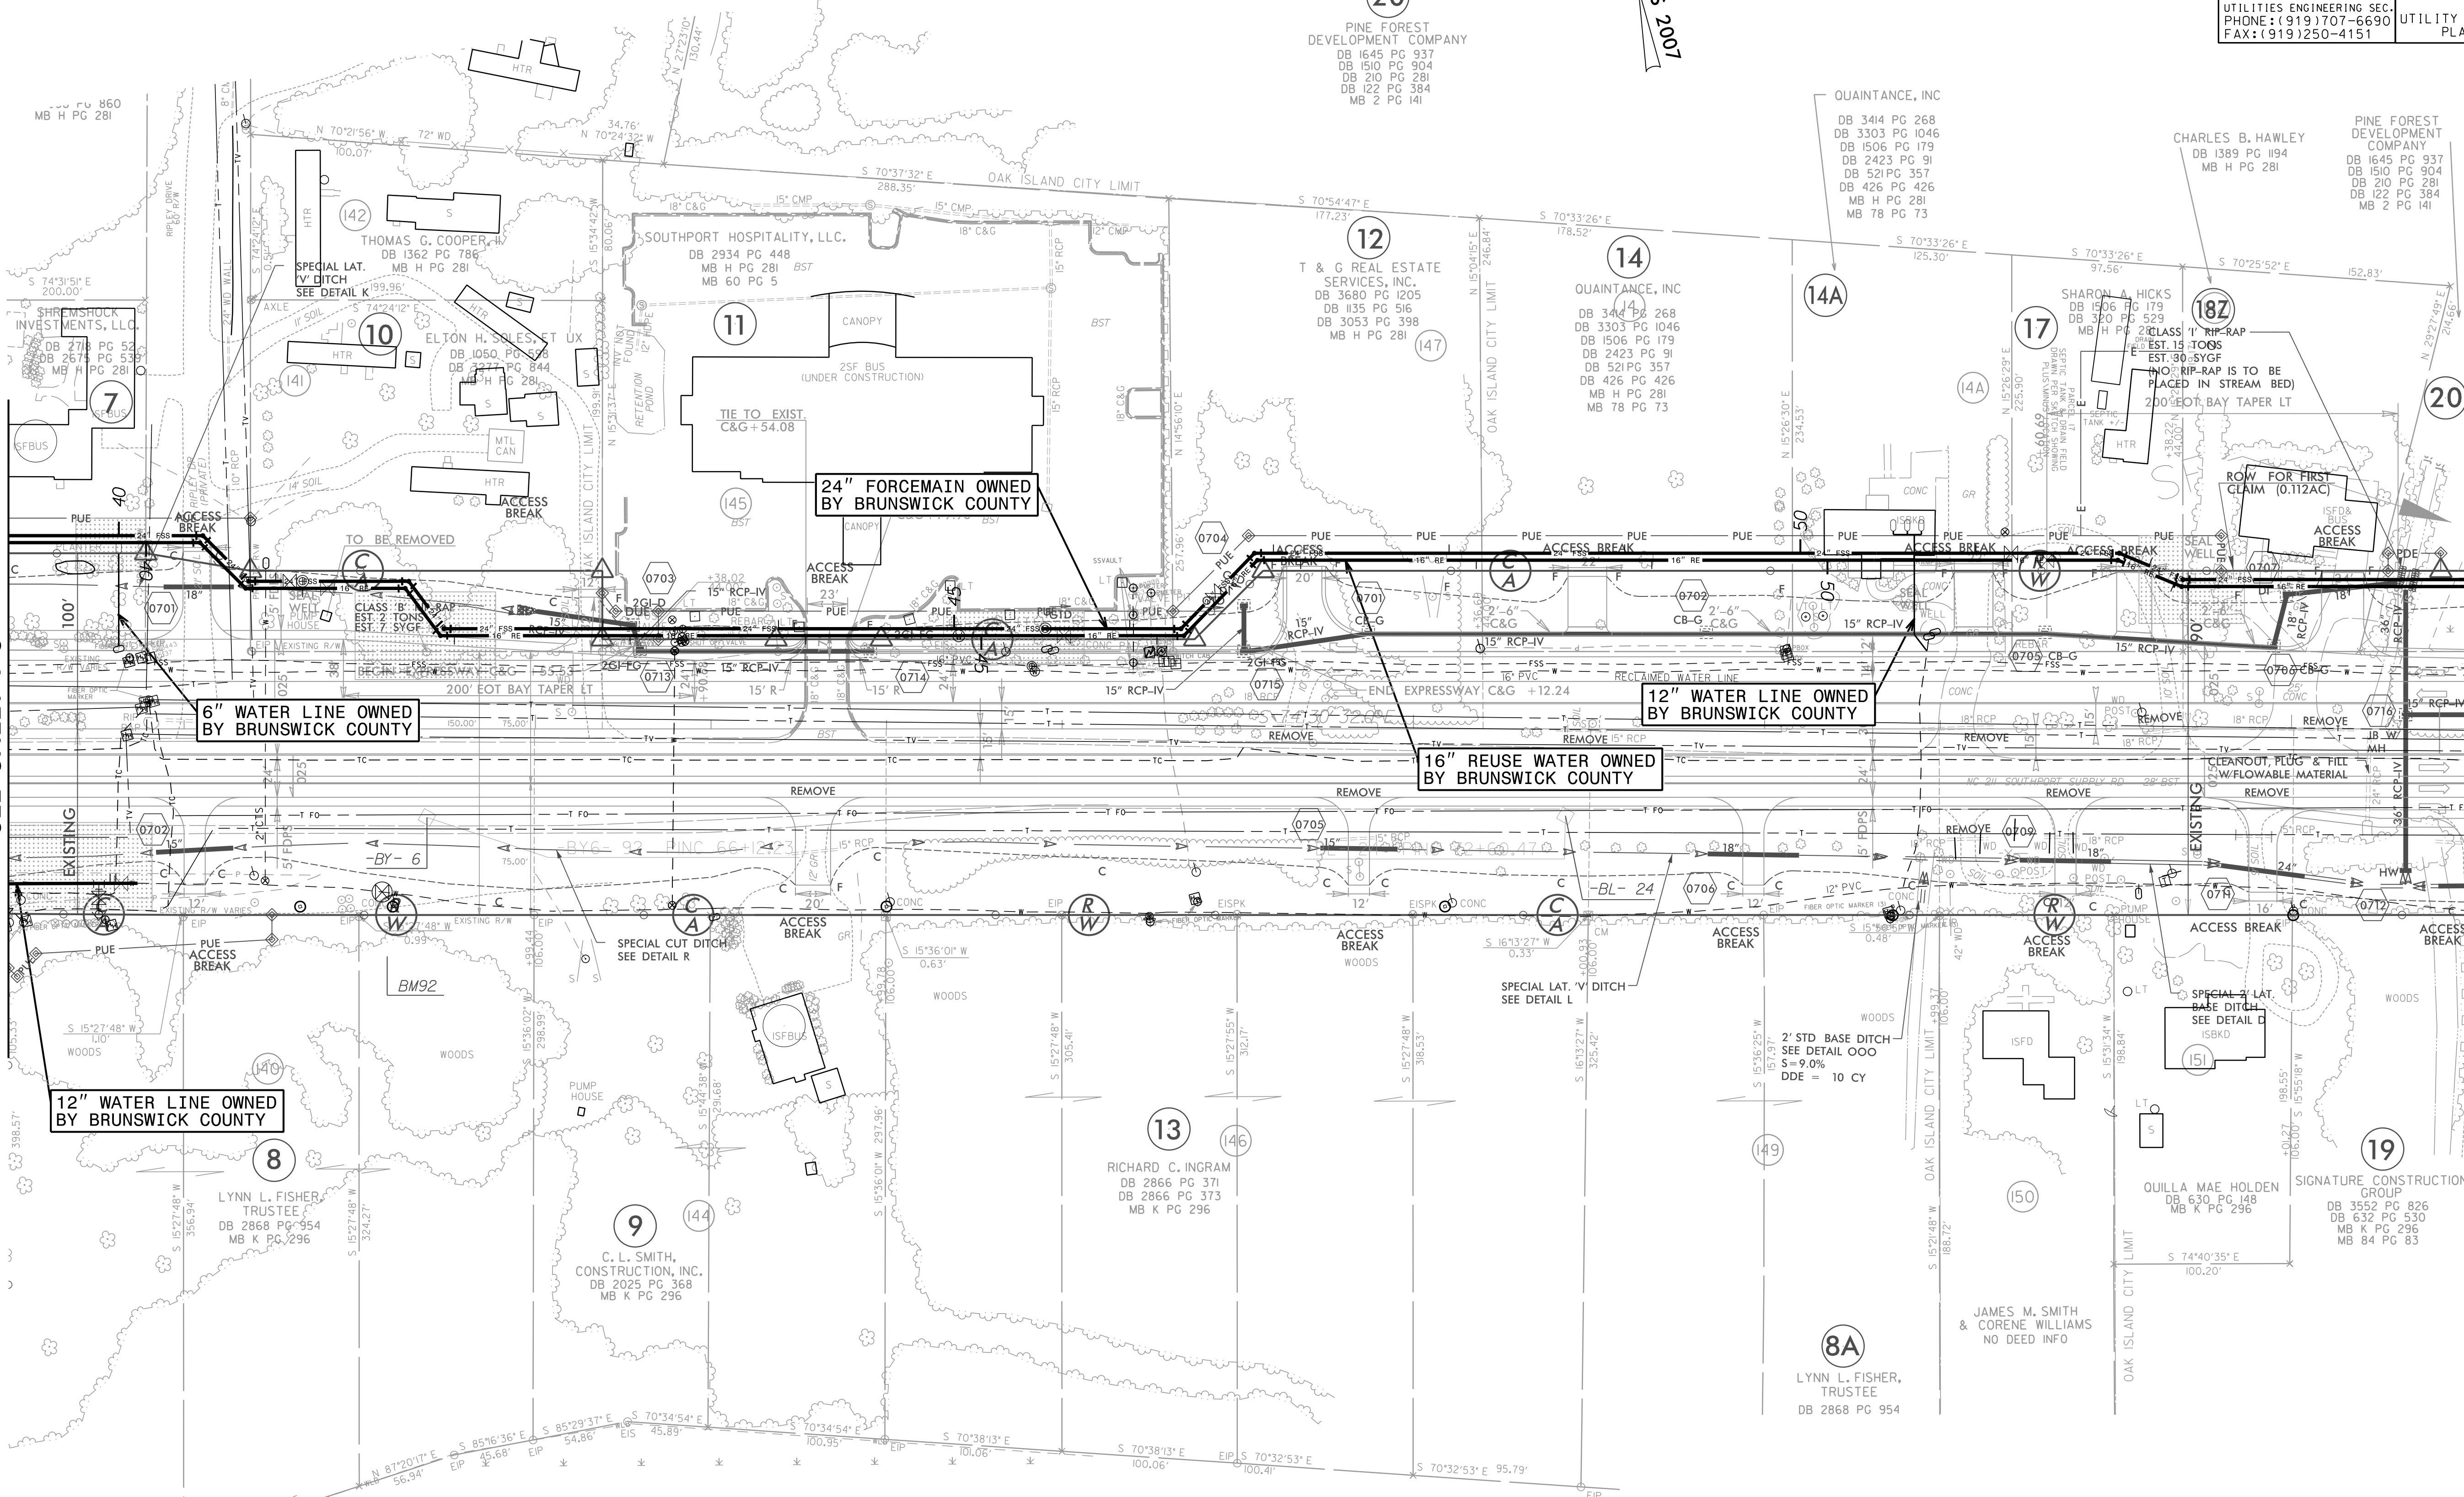

6" WATER LINE OWNED BY BRUNSWICK COUNTY

24" FORCE MAIN OWNED BY BRUNSWICK COUNTY

12" WATER LINE OWNED BY BRUNSWICK COUNTY

16" REUSE WATER OWNED BY BRUNSWICK COUNTY

12" WATER LINE OWNED BY BRUNSWICK COUNTY

RRK&K
P: (919) 878-9560
8601 Six Forks Road, Forum 1, Suite 700
Raleigh, North Carolina 27615-3960
NC License No. F-0112
Engineers | Construction Managers | Planners | Scientists
www.rrk.com
Responsive People | Creative Solutions

9/22/2021 Index of UC Sheets: R-5021-ut.rdy07_L0005_psh.dgn
 5/14/99