


FOR INFORMATION ONLY
SEE UC-8 FOR CONSTRUCTION DETAILS

PROJECT REFERENCE NO.	SHEET NO.
R-5021	I-8
DESIGNED BY: JXL	
DRAWN BY: JXL	
CHECKED BY: BMB	
APPROVED BY: BMB	
REVISED:	
NORTH CAROLINA DEPARTMENT OF TRANSPORTATION	
UTILITIES ENGINEERING SEC. PHONE: (919) 707-6690 FAX: (919) 250-4151	UTILITY CONSTRUCTION PLANS ONLY

MAD 8/11/SSS 2007

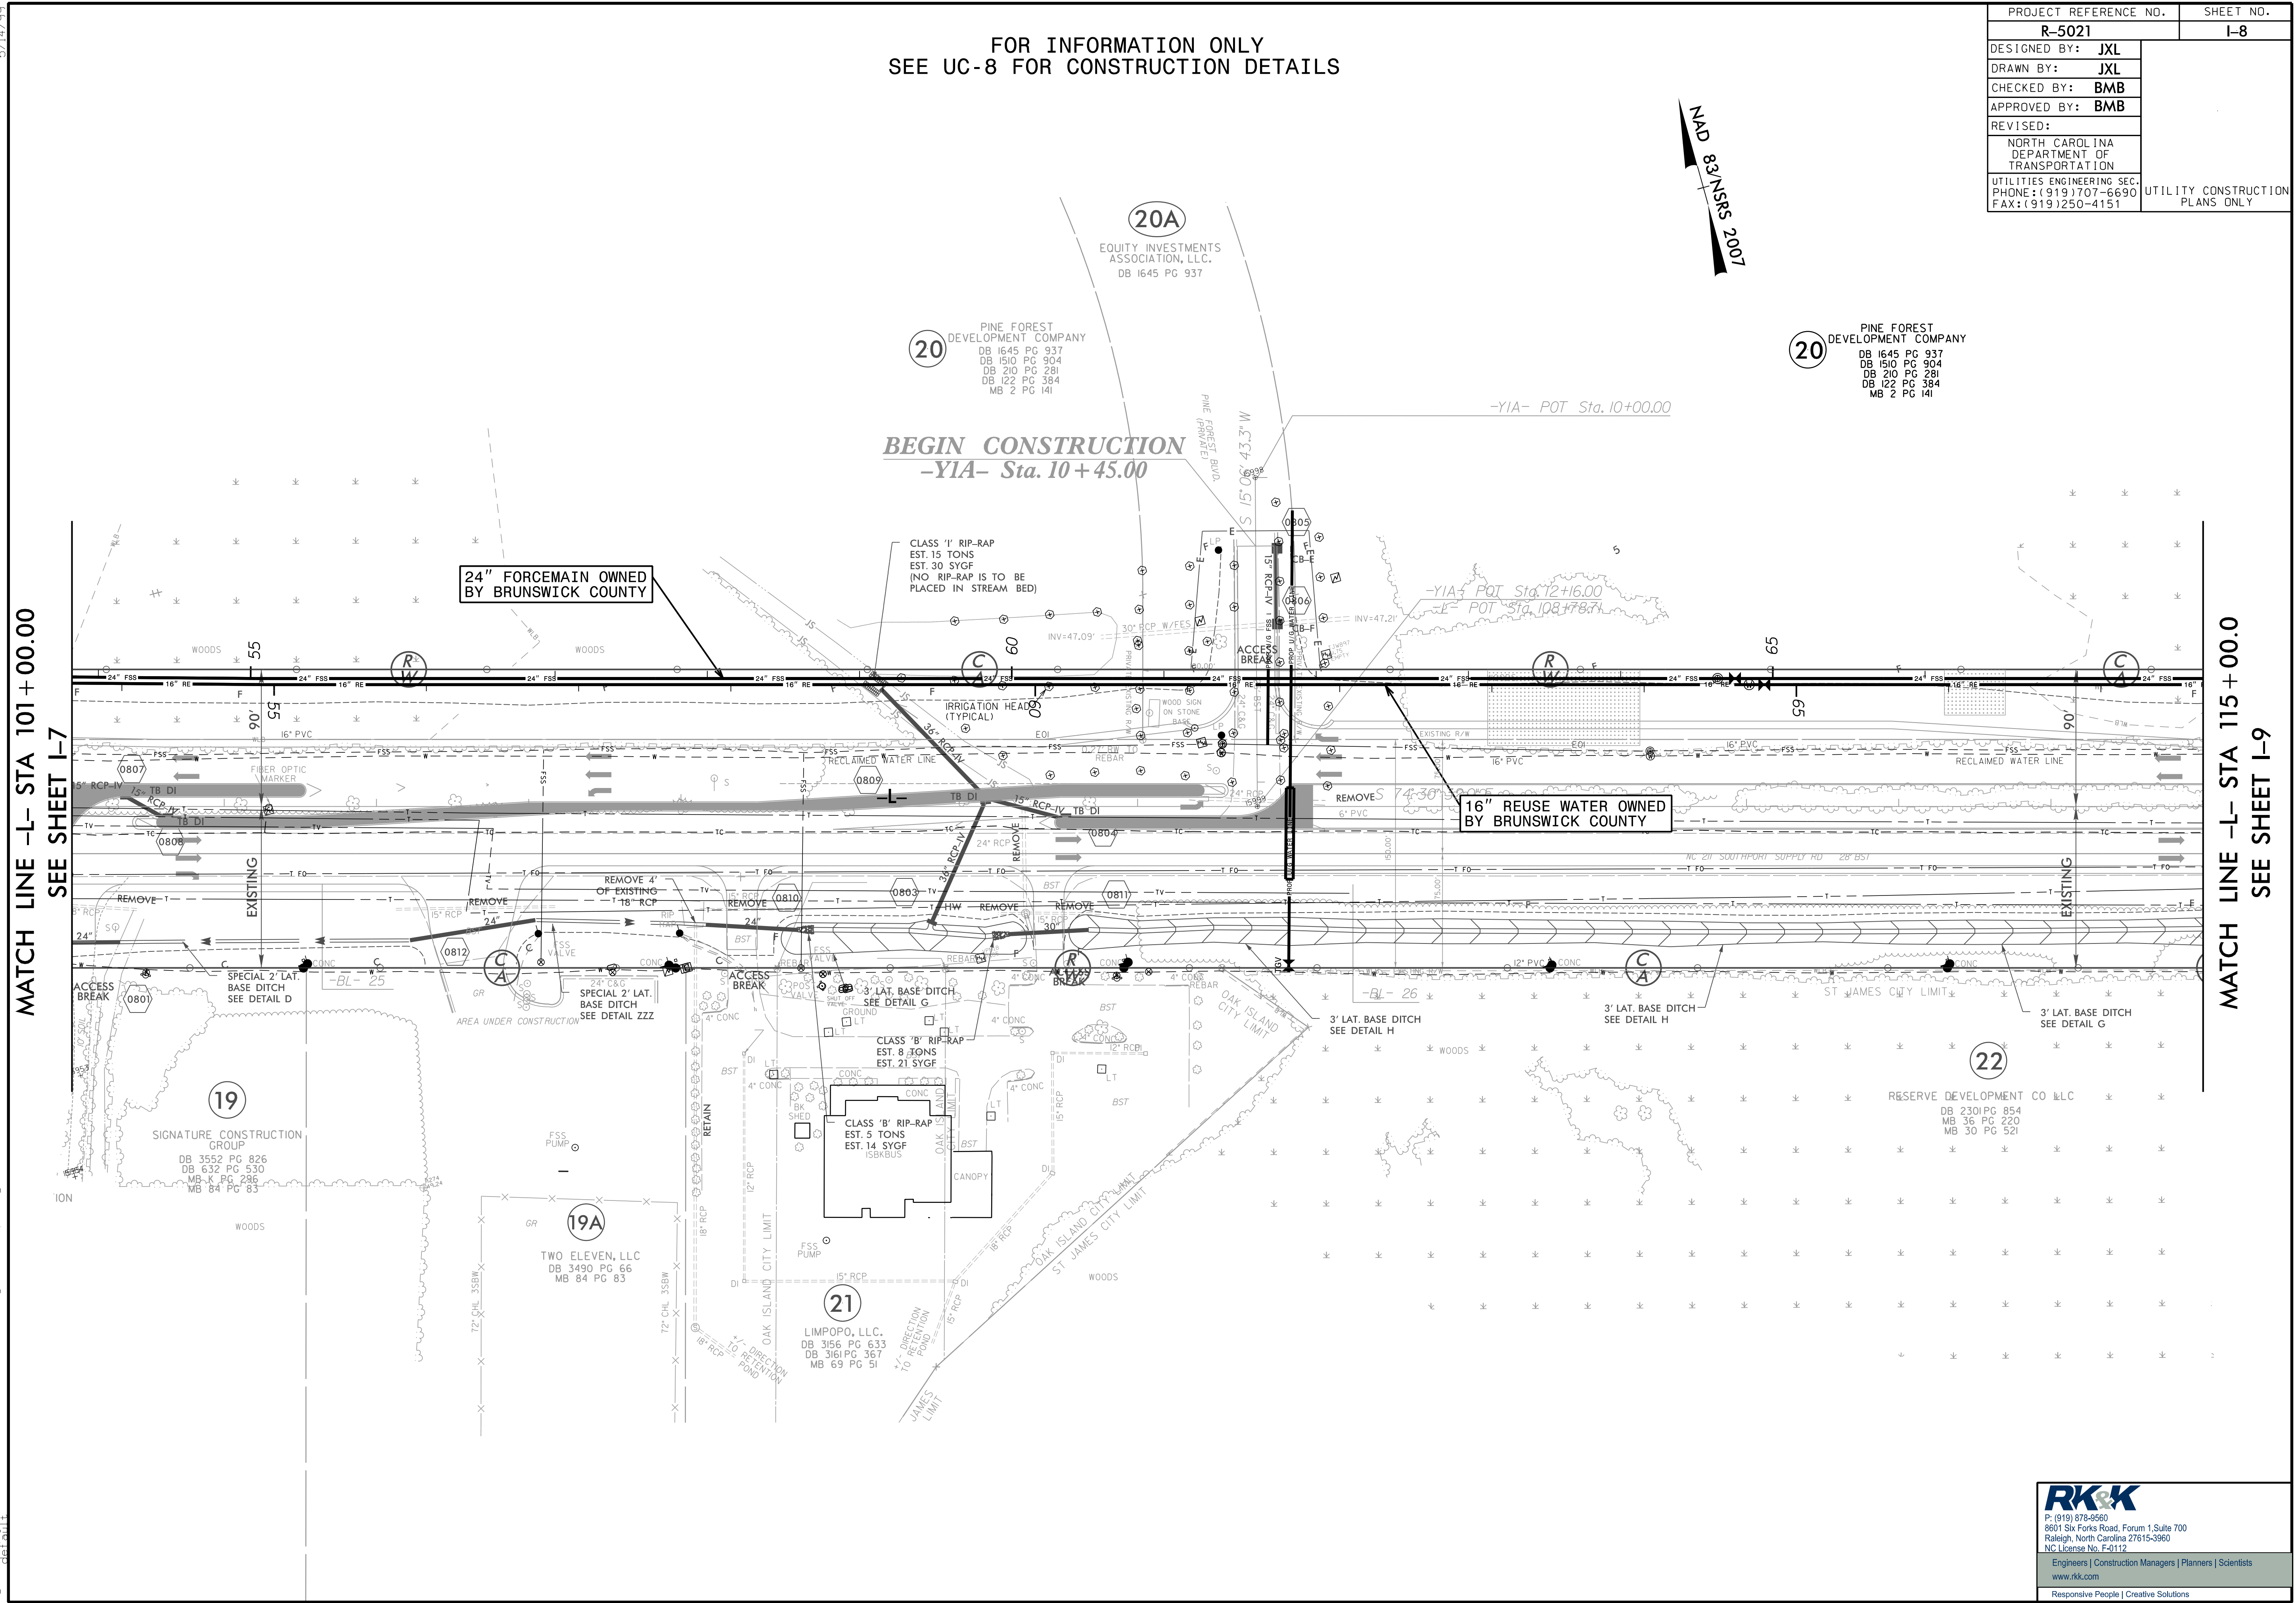

MATCH LINE -L- STA 101+00.00
SEE SHEET I-7

MATCH LINE -L- STA 115+00.00
SEE SHEET I-9

5/14/99
9/22/2021 Index of UC Sheets \R-5021\ut_rdy08_UD06_psh.dgn

RK&K
P: (919) 878-9550
8601 Six Forks Road, Forum 1, Suite 700
Raleigh, North Carolina 27615-3960
NC License No. F-0112
Engineers | Construction Managers | Planners | Scientists
www.rkk.com
Responsive People | Creative Solutions