


FOR INFORMATION ONLY
SEE UC-15/UC-60 FOR CONSTRUCTION DETAILS

PROJECT REFERENCE NO.	SHEET NO.
R-5021	I-15
DESIGNED BY: JXL	UTILITY CONSTRUCTION PLANS ONLY
DRAWN BY: JXL	
CHECKED BY: BMB	
APPROVED BY: BMB	
REVISED:	
NORTH CAROLINA DEPARTMENT OF TRANSPORTATION	
UTILITIES ENGINEERING SEC. PHONE: (919) 707-6690 FAX: (919) 250-4151	

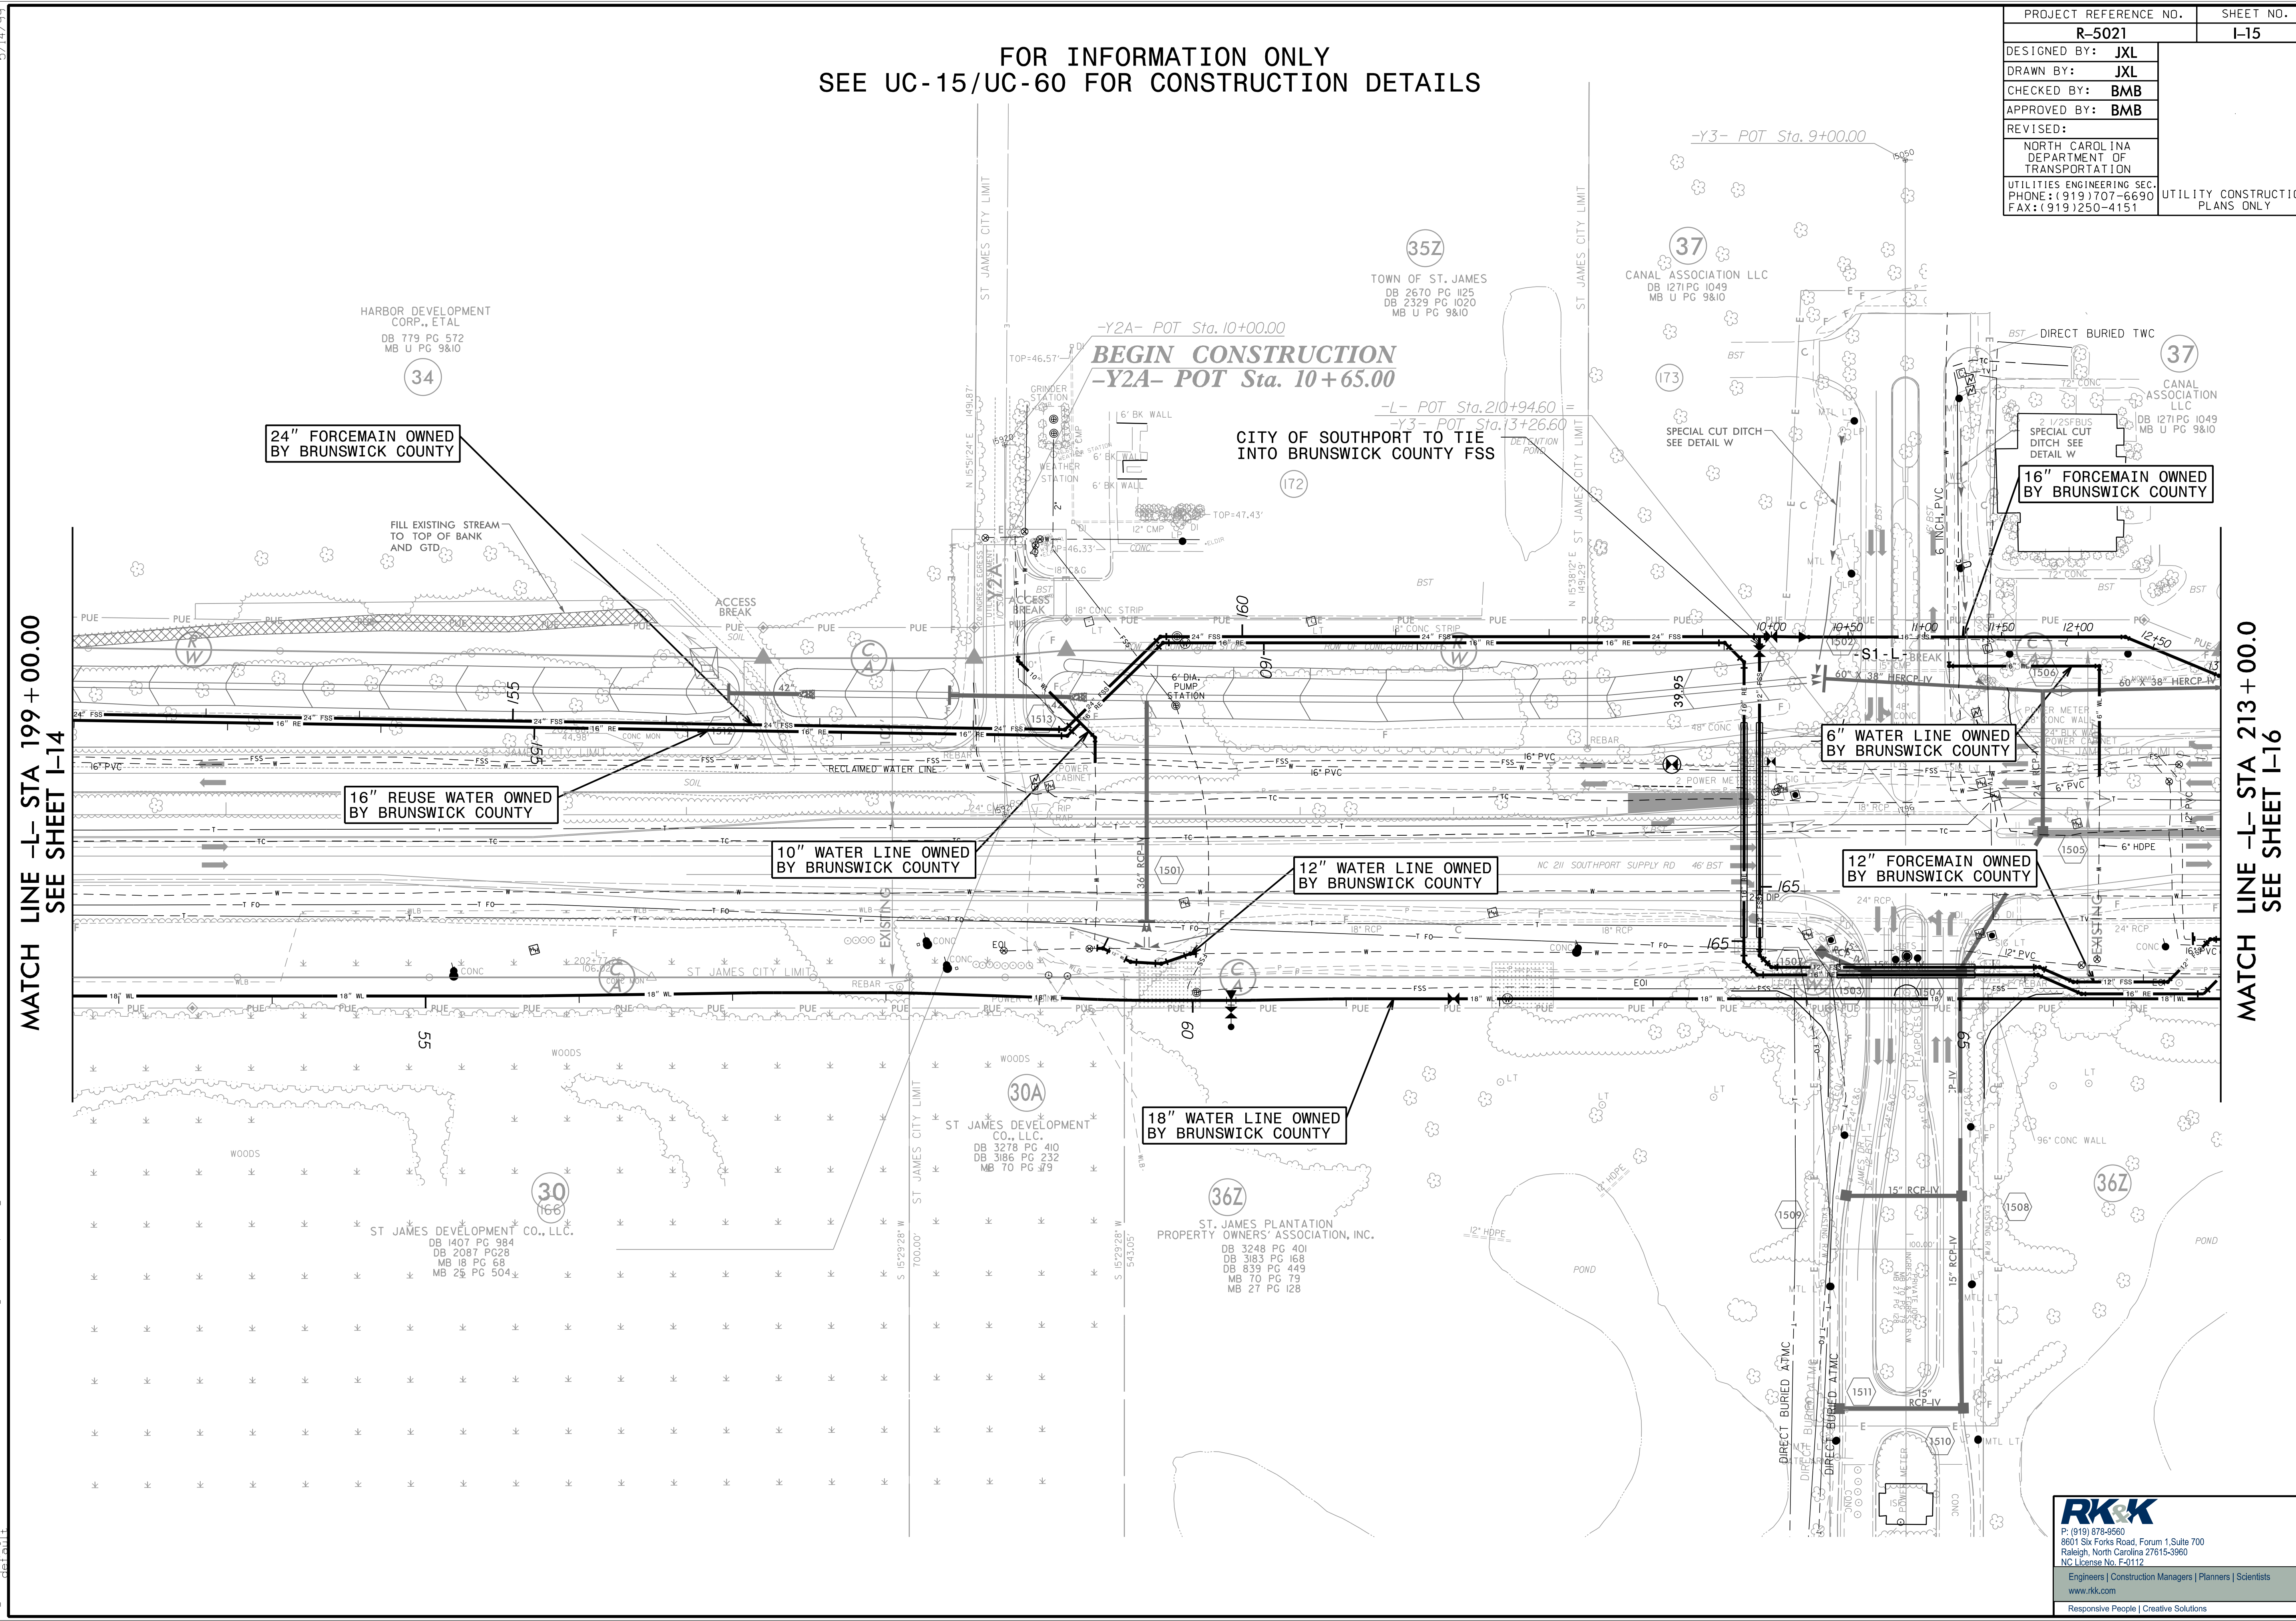

MATCH LINE -L- STA 199+00.00
SEE SHEET I-14

MATCH LINE -L- STA 213+00.00
SEE SHEET I-16

RK&K
P: (919) 878-9550
8601 Six Forks Road, Forum 1, Suite 700
Raleigh, North Carolina 27615-3960
NC License No. F-0112
Engineers | Construction Managers | Planners | Scientists
www.rkk.com
Responsive People | Creative Solutions

5/14/99
 8/22/2021 Index of UC Sheets R-5021-ut-rdyj15-UC60_psh.dgn
 engineering\UC\Index of UC Sheets R-5021-ut-rdyj15-UC60_psh.dgn