


FOR INFORMATION ONLY  
SEE UC-19/UC-64 FOR CONSTRUCTION DETAILS

PROJECT REFERENCE NO.	SHEET NO.
R-5021	1-19
DESIGNED BY: JXL	
DRAWN BY: JXL	
CHECKED BY: BMB	
APPROVED BY: BMB	
REVISED:	
NORTH CAROLINA DEPARTMENT OF TRANSPORTATION	
UTILITIES ENGINEERING SEC. PHONE: (919) 707-6690 FAX: (919) 250-4151	UTILITY CONSTRUCTION PLANS ONLY

NAD 83 NSRS 2007

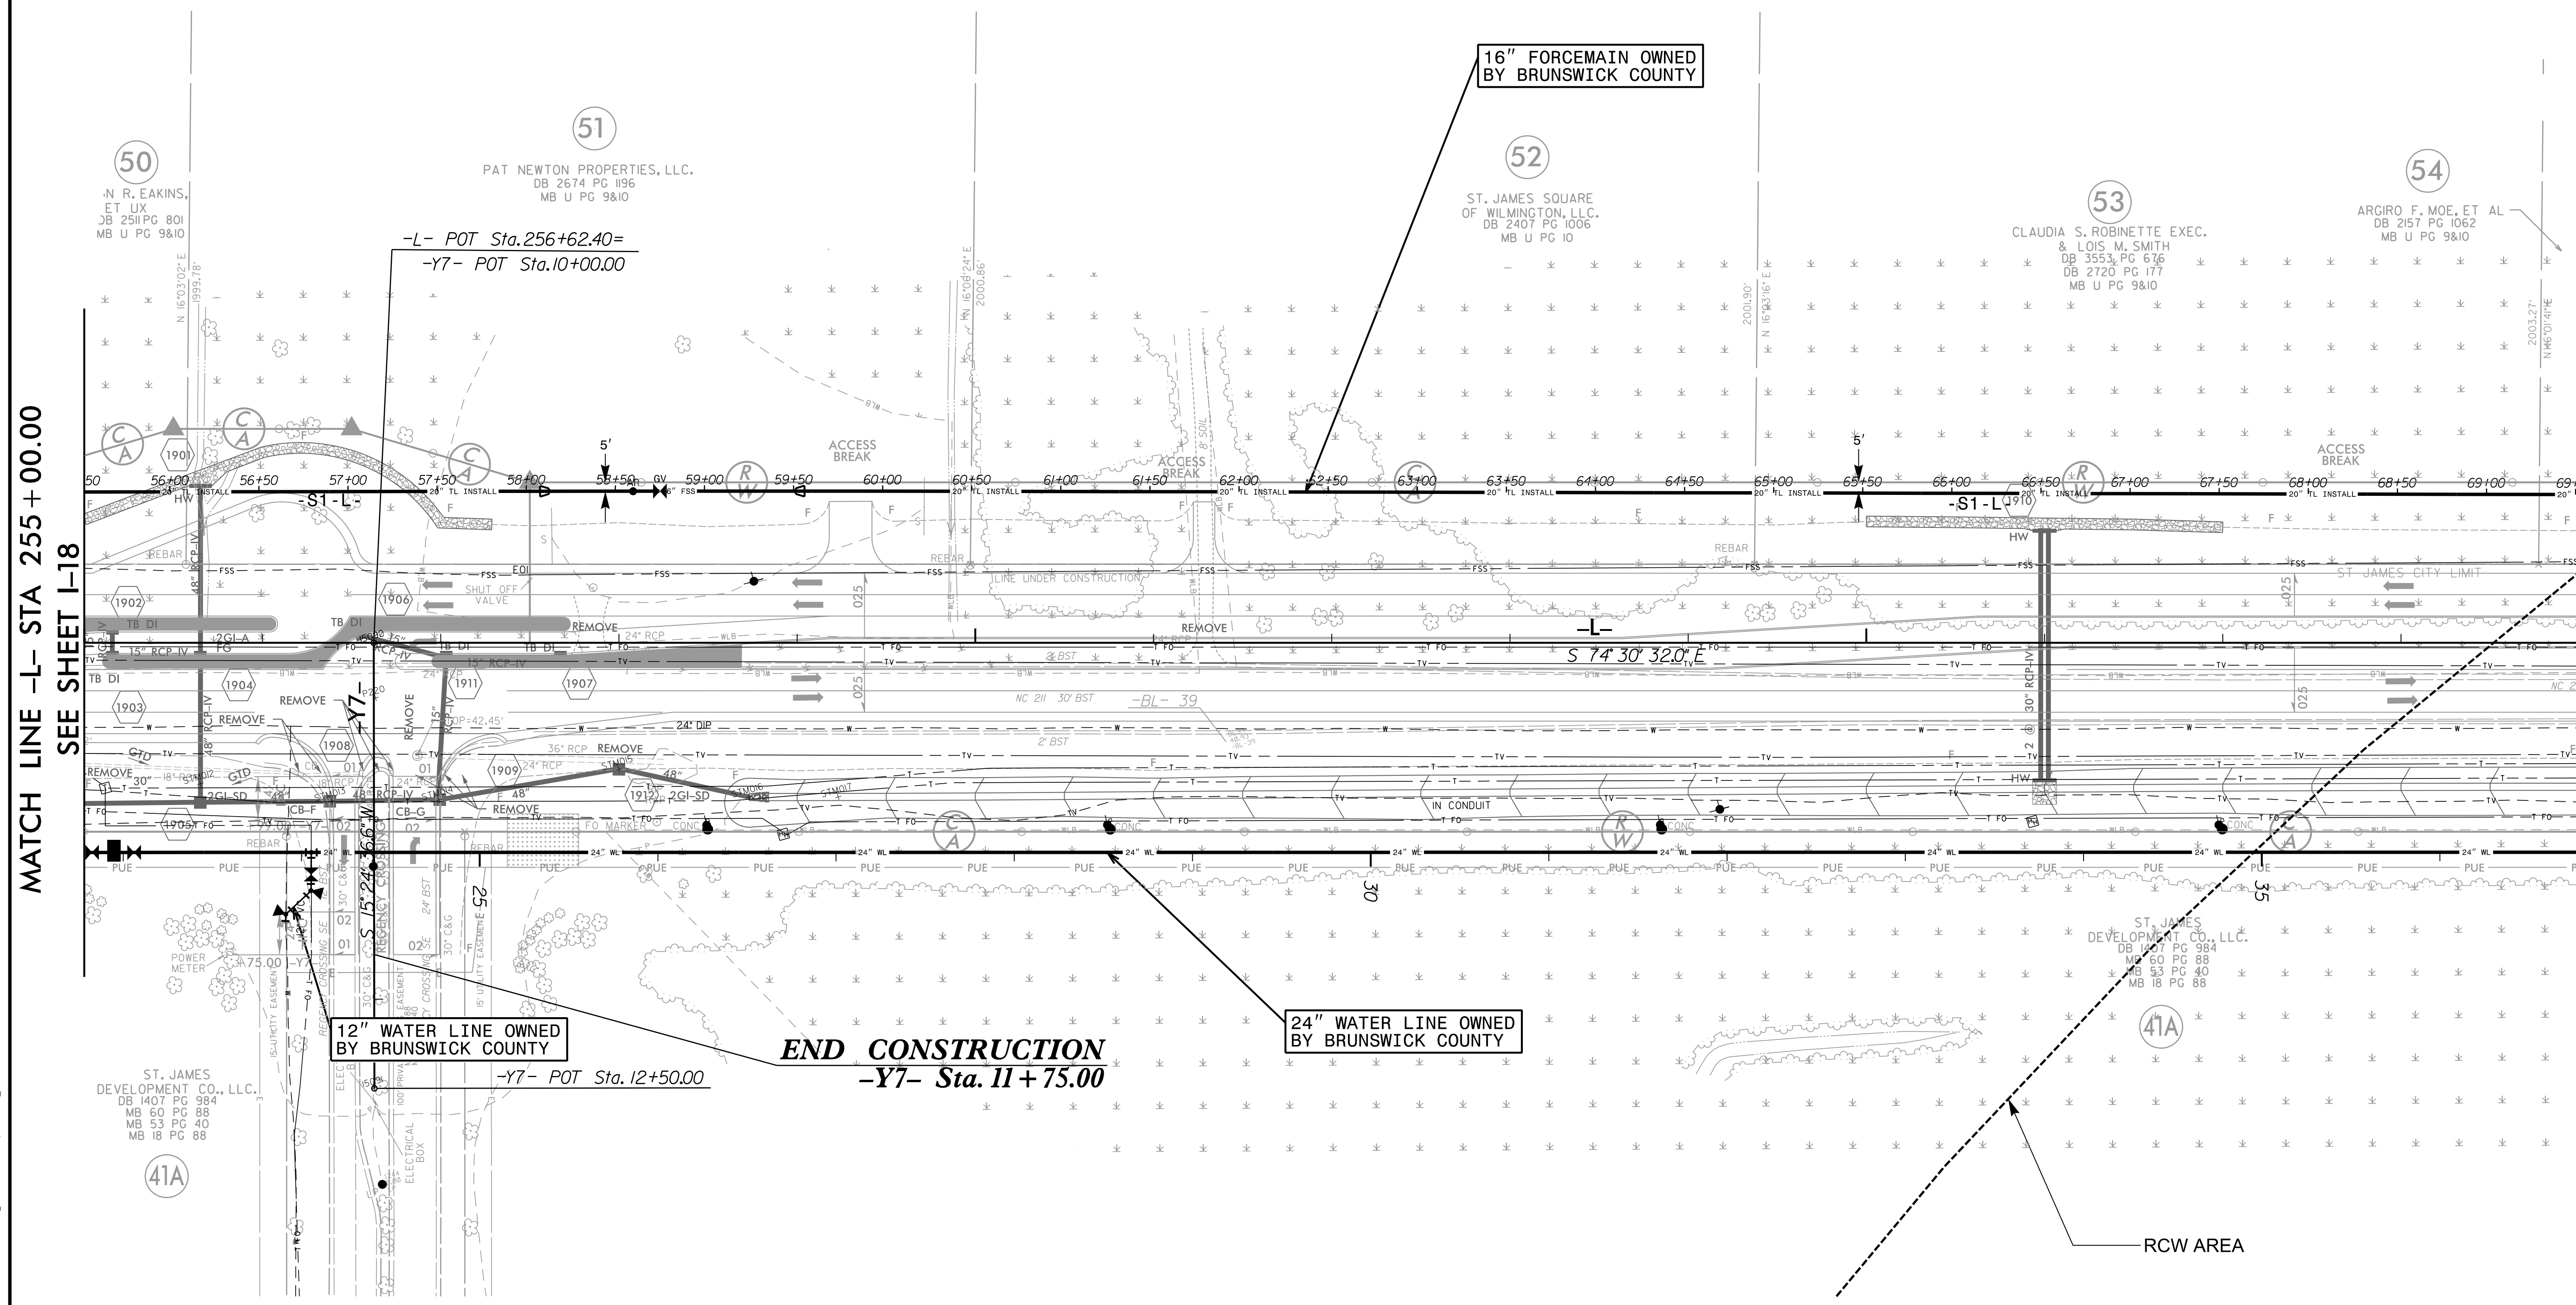

MATCH LINE -L- STA 255 + 00.00  
SEE SHEET I-18

MATCH LINE -L- STA 269 + 00.00  
SEE SHEET I-20

12" WATER LINE OWNED BY BRUNSWICK COUNTY  
-Y7- POT Sta. 12+50.00

END CONSTRUCTION  
-Y7- Sta. 11+75.00

24" WATER LINE OWNED BY BRUNSWICK COUNTY

16" FORCEMAIN OWNED BY BRUNSWICK COUNTY

RCW AREA

**RKK**  
 P: (919) 878-9560  
 8601 Six Forks Road, Forum 1, Suite 700  
 Raleigh, North Carolina 27615-3960  
 NC License No. F-0112  
 Engineers | Construction Managers | Planners | Scientists  
 www.rkk.com  
 Responsive People | Creative Solutions

5/14/99

9/22/2021 index of UC Sheets\R-5021-ut-rdyl9\_UC64\_psh.dgn