
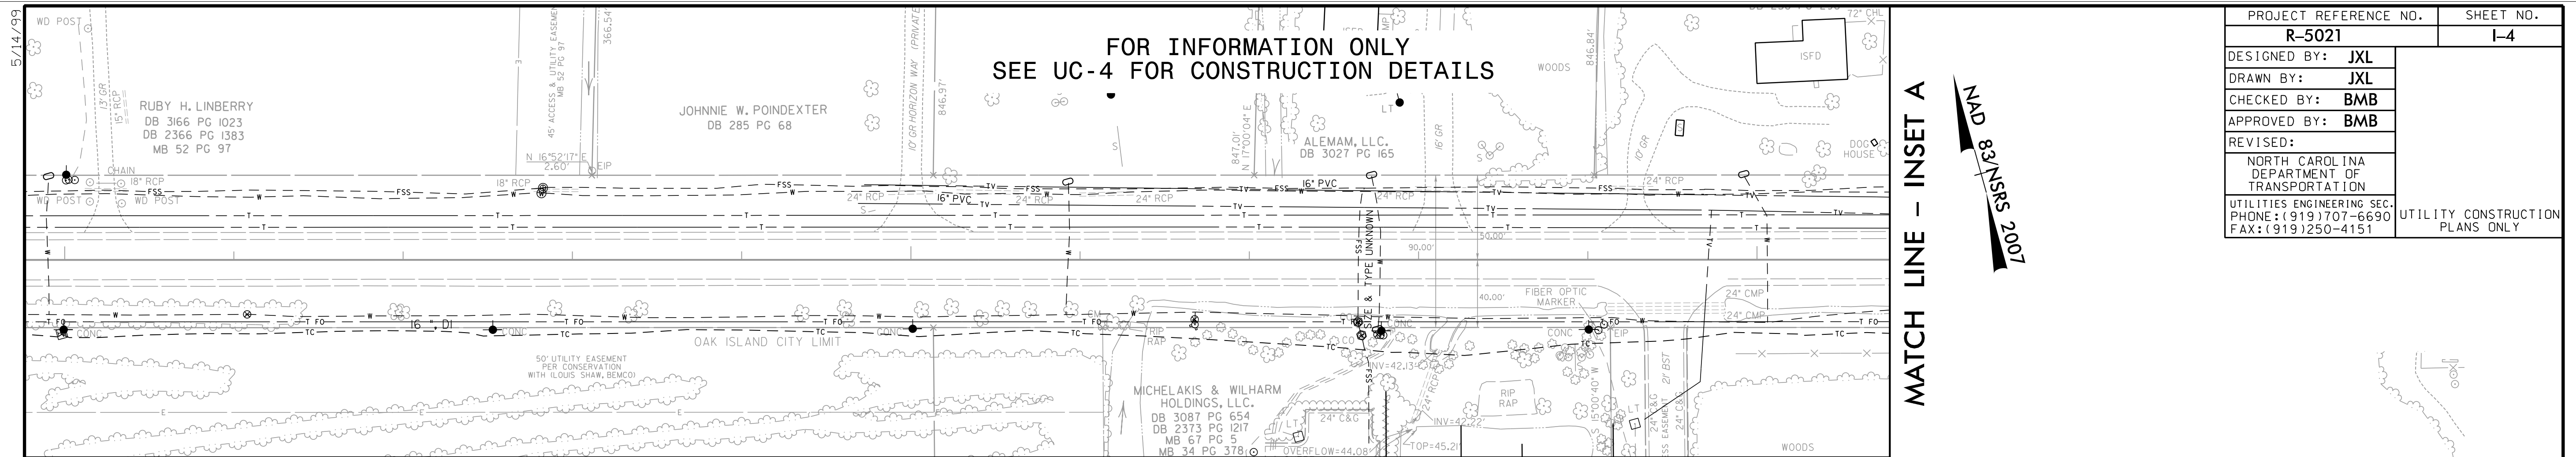


PROJECT REFERENCE NO.	SHEET NO.
R-5021	I-4
DESIGNED BY: JXL	
DRAWN BY: JXL	
CHECKED BY: BMB	
APPROVED BY: BMB	
REVISED:	
NORTH CAROLINA DEPARTMENT OF TRANSPORTATION	
UTILITIES ENGINEERING SEC. PHONE: (919) 707-6690 FAX: (919) 250-4151	
UTILITY CONSTRUCTION PLANS ONLY	


FOR INFORMATION ONLY  
SEE UC-4 FOR CONSTRUCTION DETAILS

MATCH LINE - INSET A

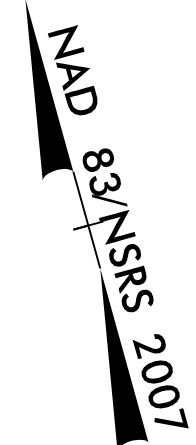

**BEGIN CONSTRUCTION**  
**BEGIN TIP PROJECT R-5021**  
**-L- POT STA 47+50.00**  
**BEGIN TIP PROJECT R-5021**  
**-L- STA 47+50.00**

MATCH LINE - INSET A

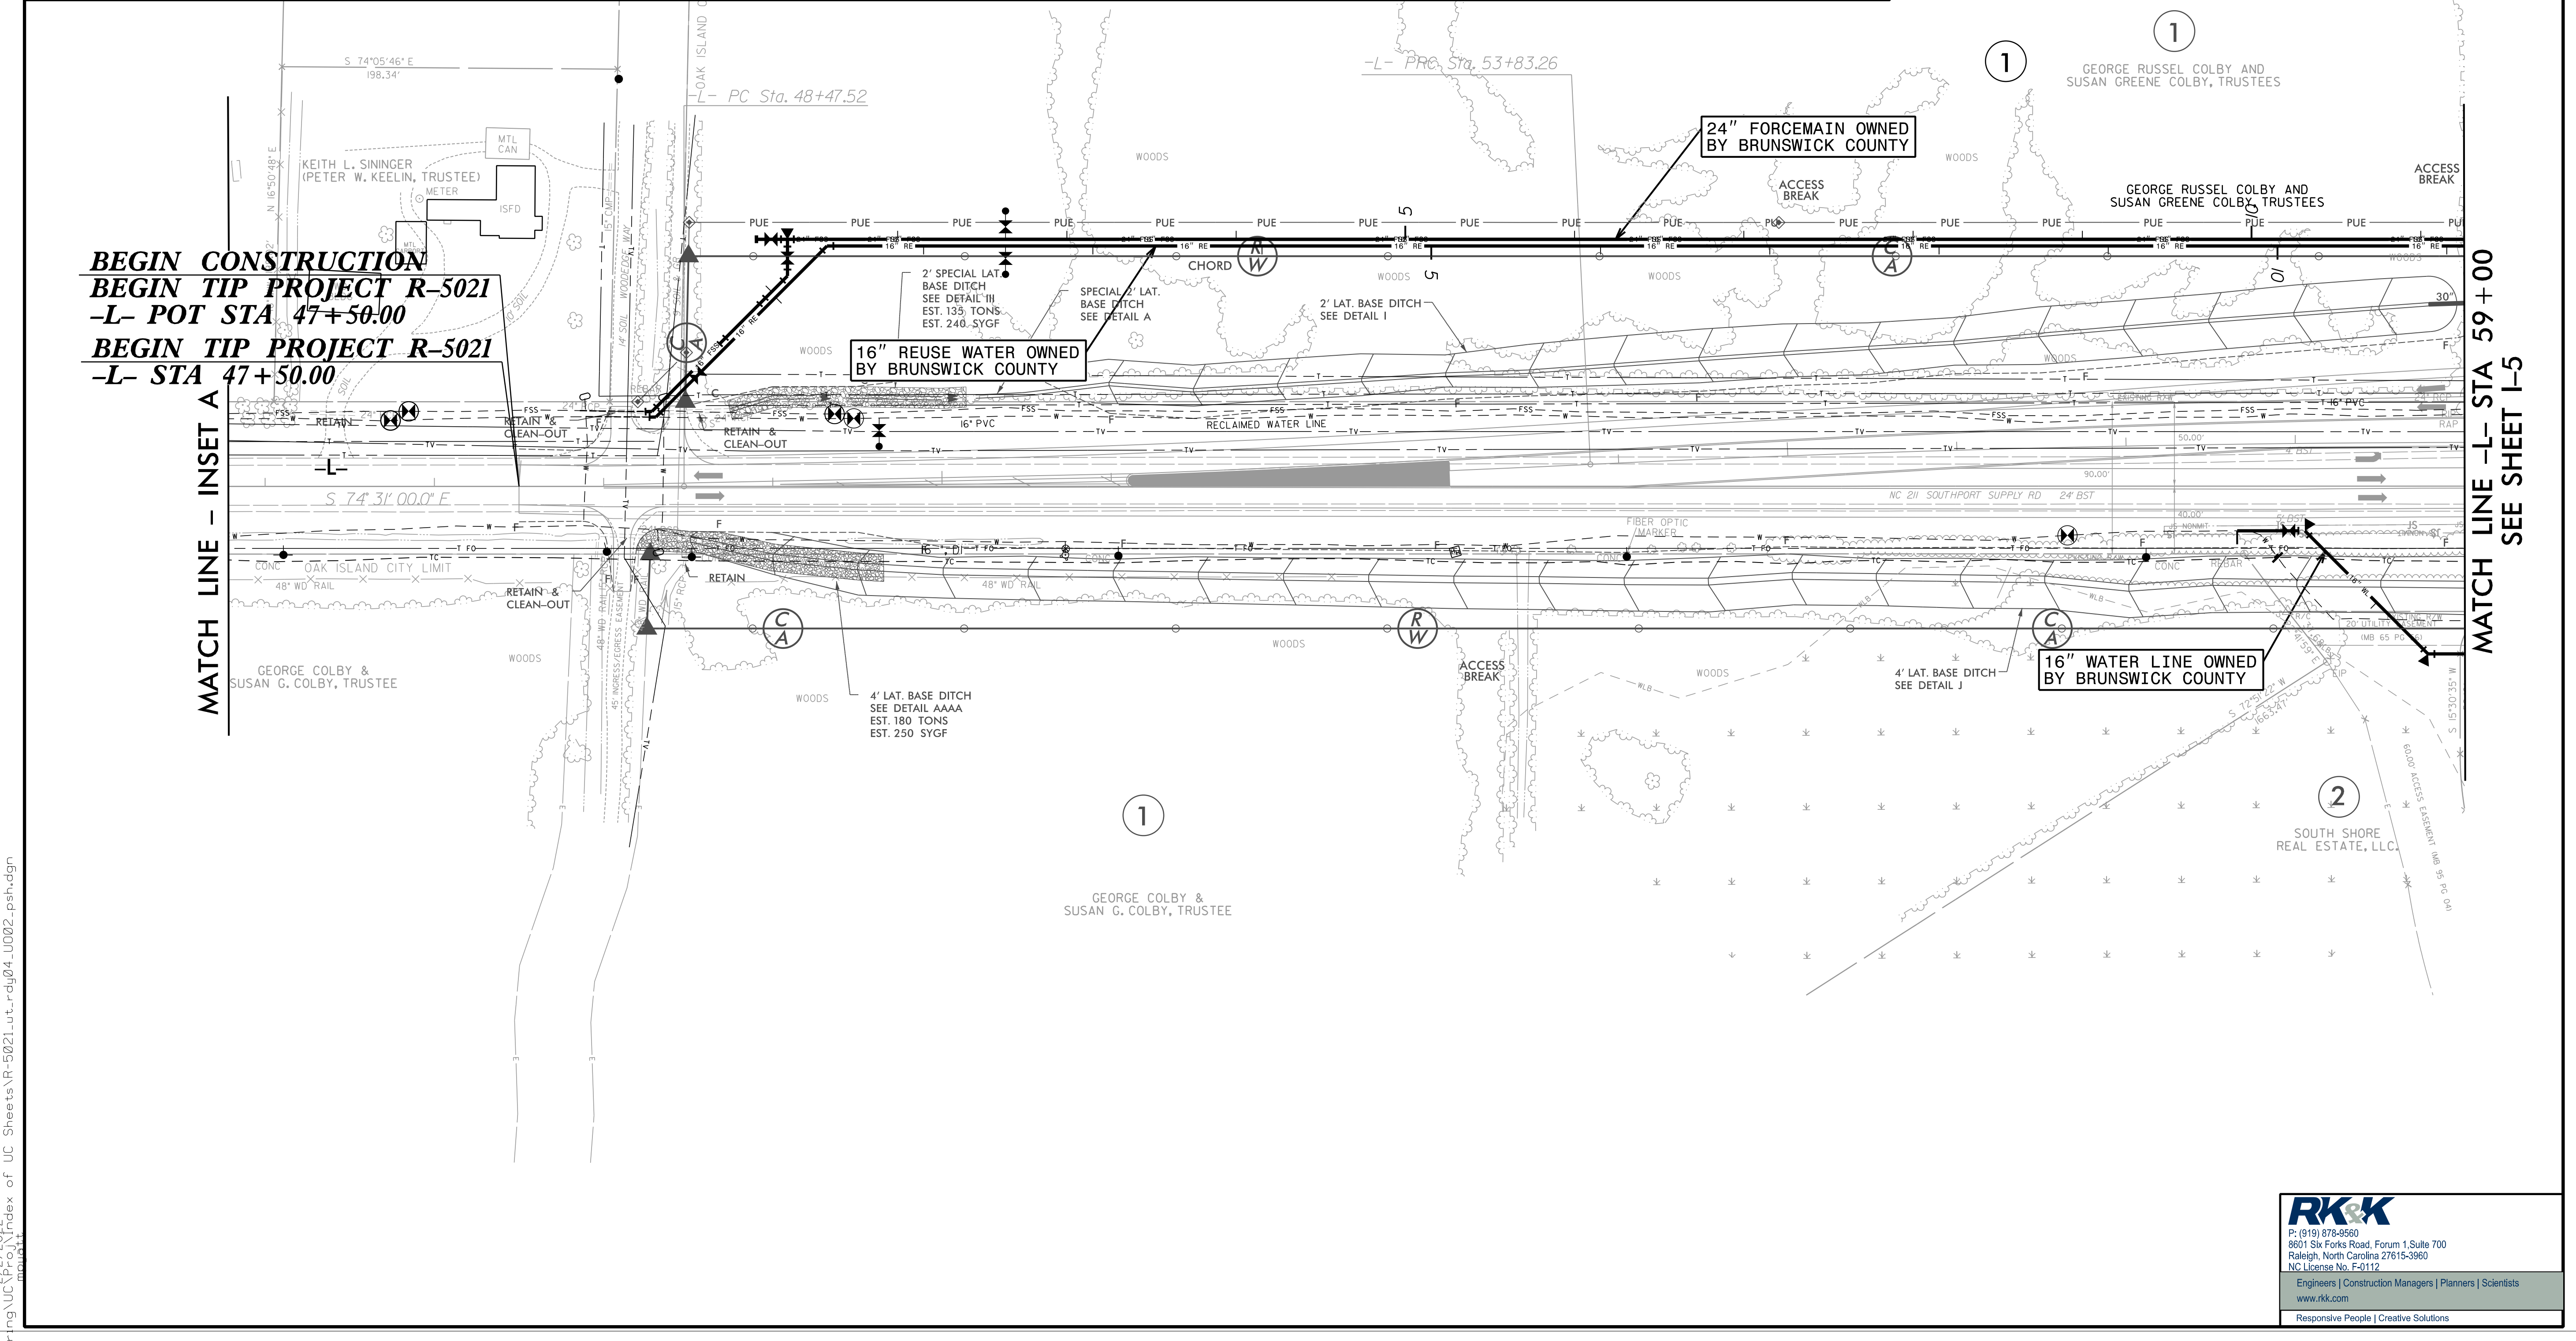

MATCH LINE -L- STA 59+00  
SEE SHEET I-5

neer:\ng\UC\622022\m\index of UC\_Sheets\R-5021\ut\_rdy\04\_U002.psh.dgn

**RK&K**  
P: (919) 878-9560  
8601 Six Forks Road, Forum 1, Suite 700  
Raleigh, North Carolina 27615-3960  
NC License No. F-0112  
Engineers | Construction Managers | Planners | Scientists  
www.rk.com  
Responsive People | Creative Solutions