

FOR INFORMATION ONLY
SEE UC-6 FOR CONSTRUCTION DETAILS


MAD
83 NSRS
2007

PROJECT REFERENCE NO.	SHEET NO.
R-5021	I-6
DESIGNED BY: JXL	UTILITY CONSTRUCTION PLANS ONLY
DRAWN BY: JXL	
CHECKED BY: BMB	
APPROVED BY: BMB	
REVISED:	
NORTH CAROLINA DEPARTMENT OF TRANSPORTATION	
UTILITIES ENGINEERING SEC. PHONE: (919) 707-6690 FAX: (919) 250-4151	

5/14/99

MATCH LINE -L- STA 73+00
SEE SHEET I-5

MATCH LINE -L- STA 87+00
SEE SHEET I-7

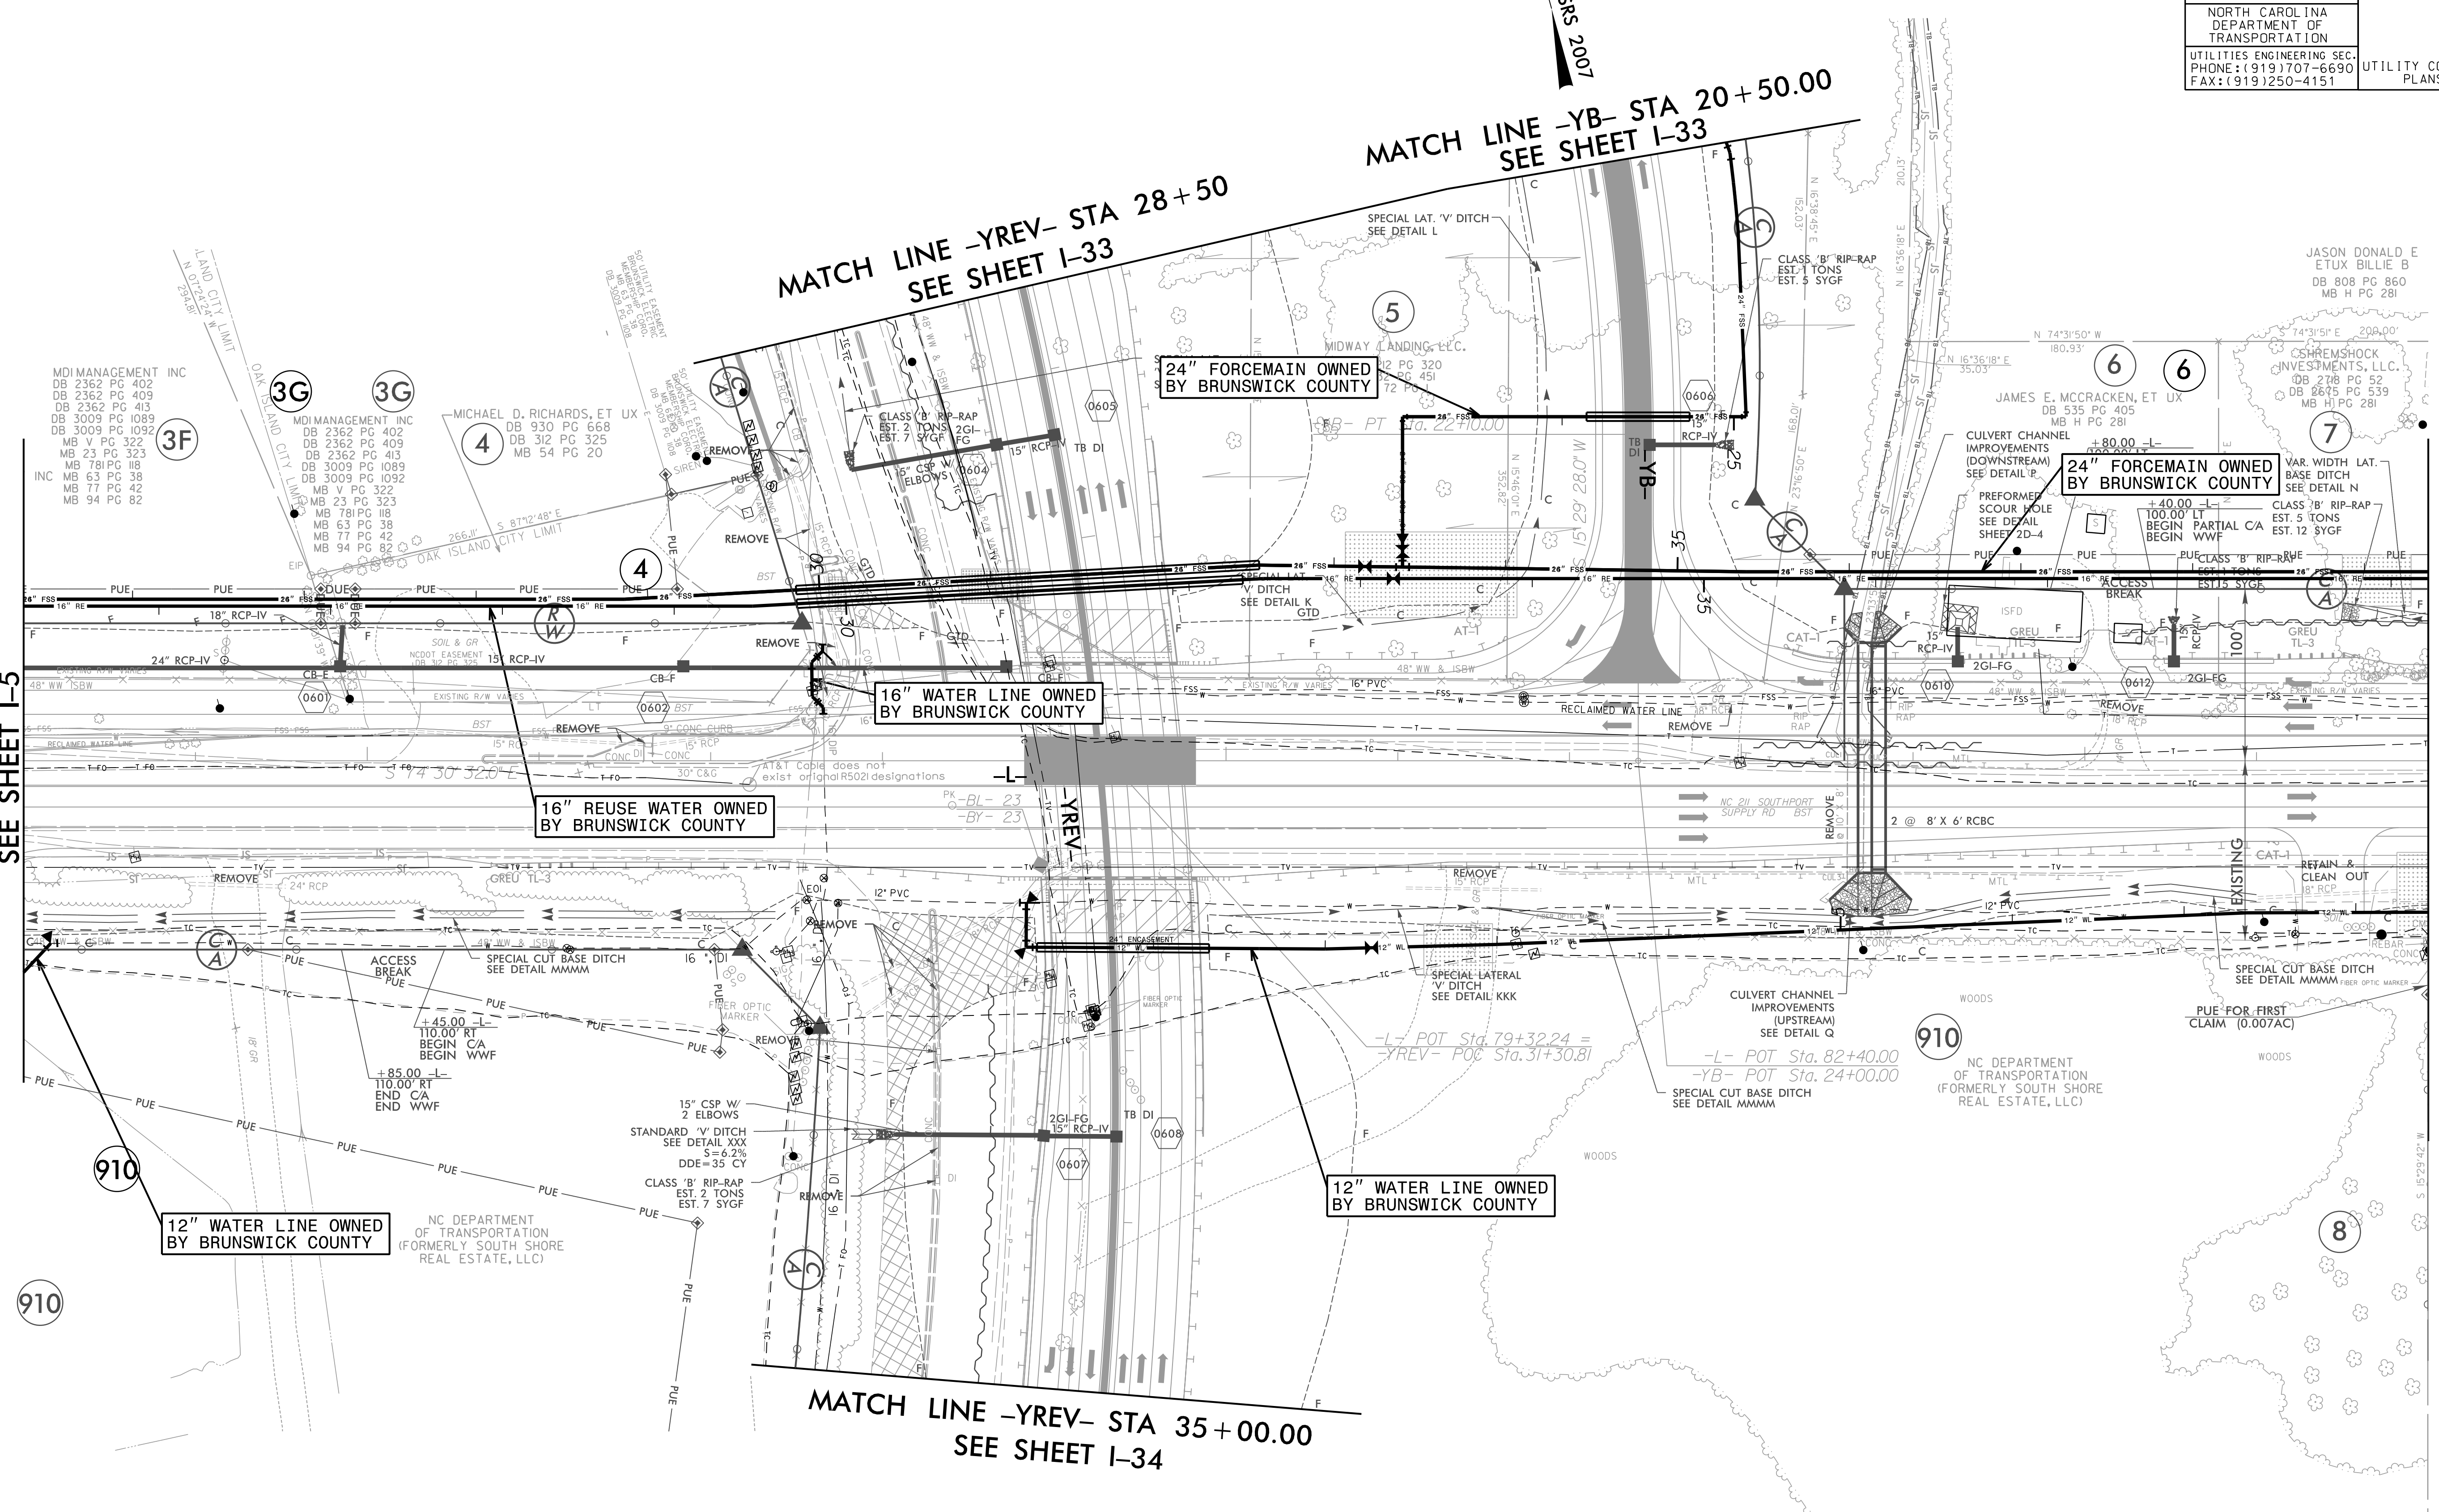

MDI MANAGEMENT INC
DB 2362 PG 402
DB 2362 PG 409
DB 2362 PG 413
DB 3009 PG 1089
DB 3009 PG 1092
MB V PG 322
MB 23 PG 323
MB 78 PG 118
MB 63 PG 38
MB 77 PG 42
MB 94 PG 62

MDI MANAGEMENT INC
DB 2362 PG 402
DB 2362 PG 409
DB 2362 PG 413
DB 3009 PG 1089
DB 3009 PG 1092
MB V PG 322
MB 23 PG 323
MB 78 PG 118
MB 63 PG 38
MB 77 PG 42
MB 94 PG 62

MICHAEL D. RICHARDS, ET UX
DB 930 PG 668
DB 312 PG 325
MB 54 PG 20

24" FORCEMAIN OWNED BY BRUNSWICK COUNTY

16" WATER LINE OWNED BY BRUNSWICK COUNTY

16" REUSE WATER OWNED BY BRUNSWICK COUNTY

12" WATER LINE OWNED BY BRUNSWICK COUNTY

12" WATER LINE OWNED BY BRUNSWICK COUNTY

24" FORCEMAIN OWNED BY BRUNSWICK COUNTY

MATCH LINE -YREV- STA 35+00.00
SEE SHEET I-34

MATCH LINE -YB- STA 20+50.00
SEE SHEET I-33

MATCH LINE -YREV- STA 28+50
SEE SHEET I-33

RK&K
P: (919) 878-9560
8601 Six Forks Road, Forum 1, Suite 700
Raleigh, North Carolina 27615-3960
NC License No. F-0112
Engineers | Construction Managers | Planners | Scientists
www.rk.com
Responsive People | Creative Solutions

neer:\ng\UC\63\2022\Index of UC Sheets\R-5021-ut-rdy\06_U004_psh.dgn