


FOR INFORMATION ONLY
SEE UC-7 FOR CONSTRUCTION DETAILS

PROJECT REFERENCE NO.	SHEET NO.
R-5021	I-7
DESIGNED BY: JXL	
DRAWN BY: JXL	
CHECKED BY: BMB	
APPROVED BY: BMB	
REVISED:	
NORTH CAROLINA DEPARTMENT OF TRANSPORTATION	
UTILITIES ENGINEERING SECTION PHONE: (919) 707-6690 FAX: (919) 250-4151	
UTILITY CONSTRUCTION PLANS ONLY	

NAD 83 NRS 2007

MATCH LINE -L- STA 87 + 00.00
SEE SHEET I-6

MATCH LINE -L- STA 101 + 00.00
SEE SHEET I-8

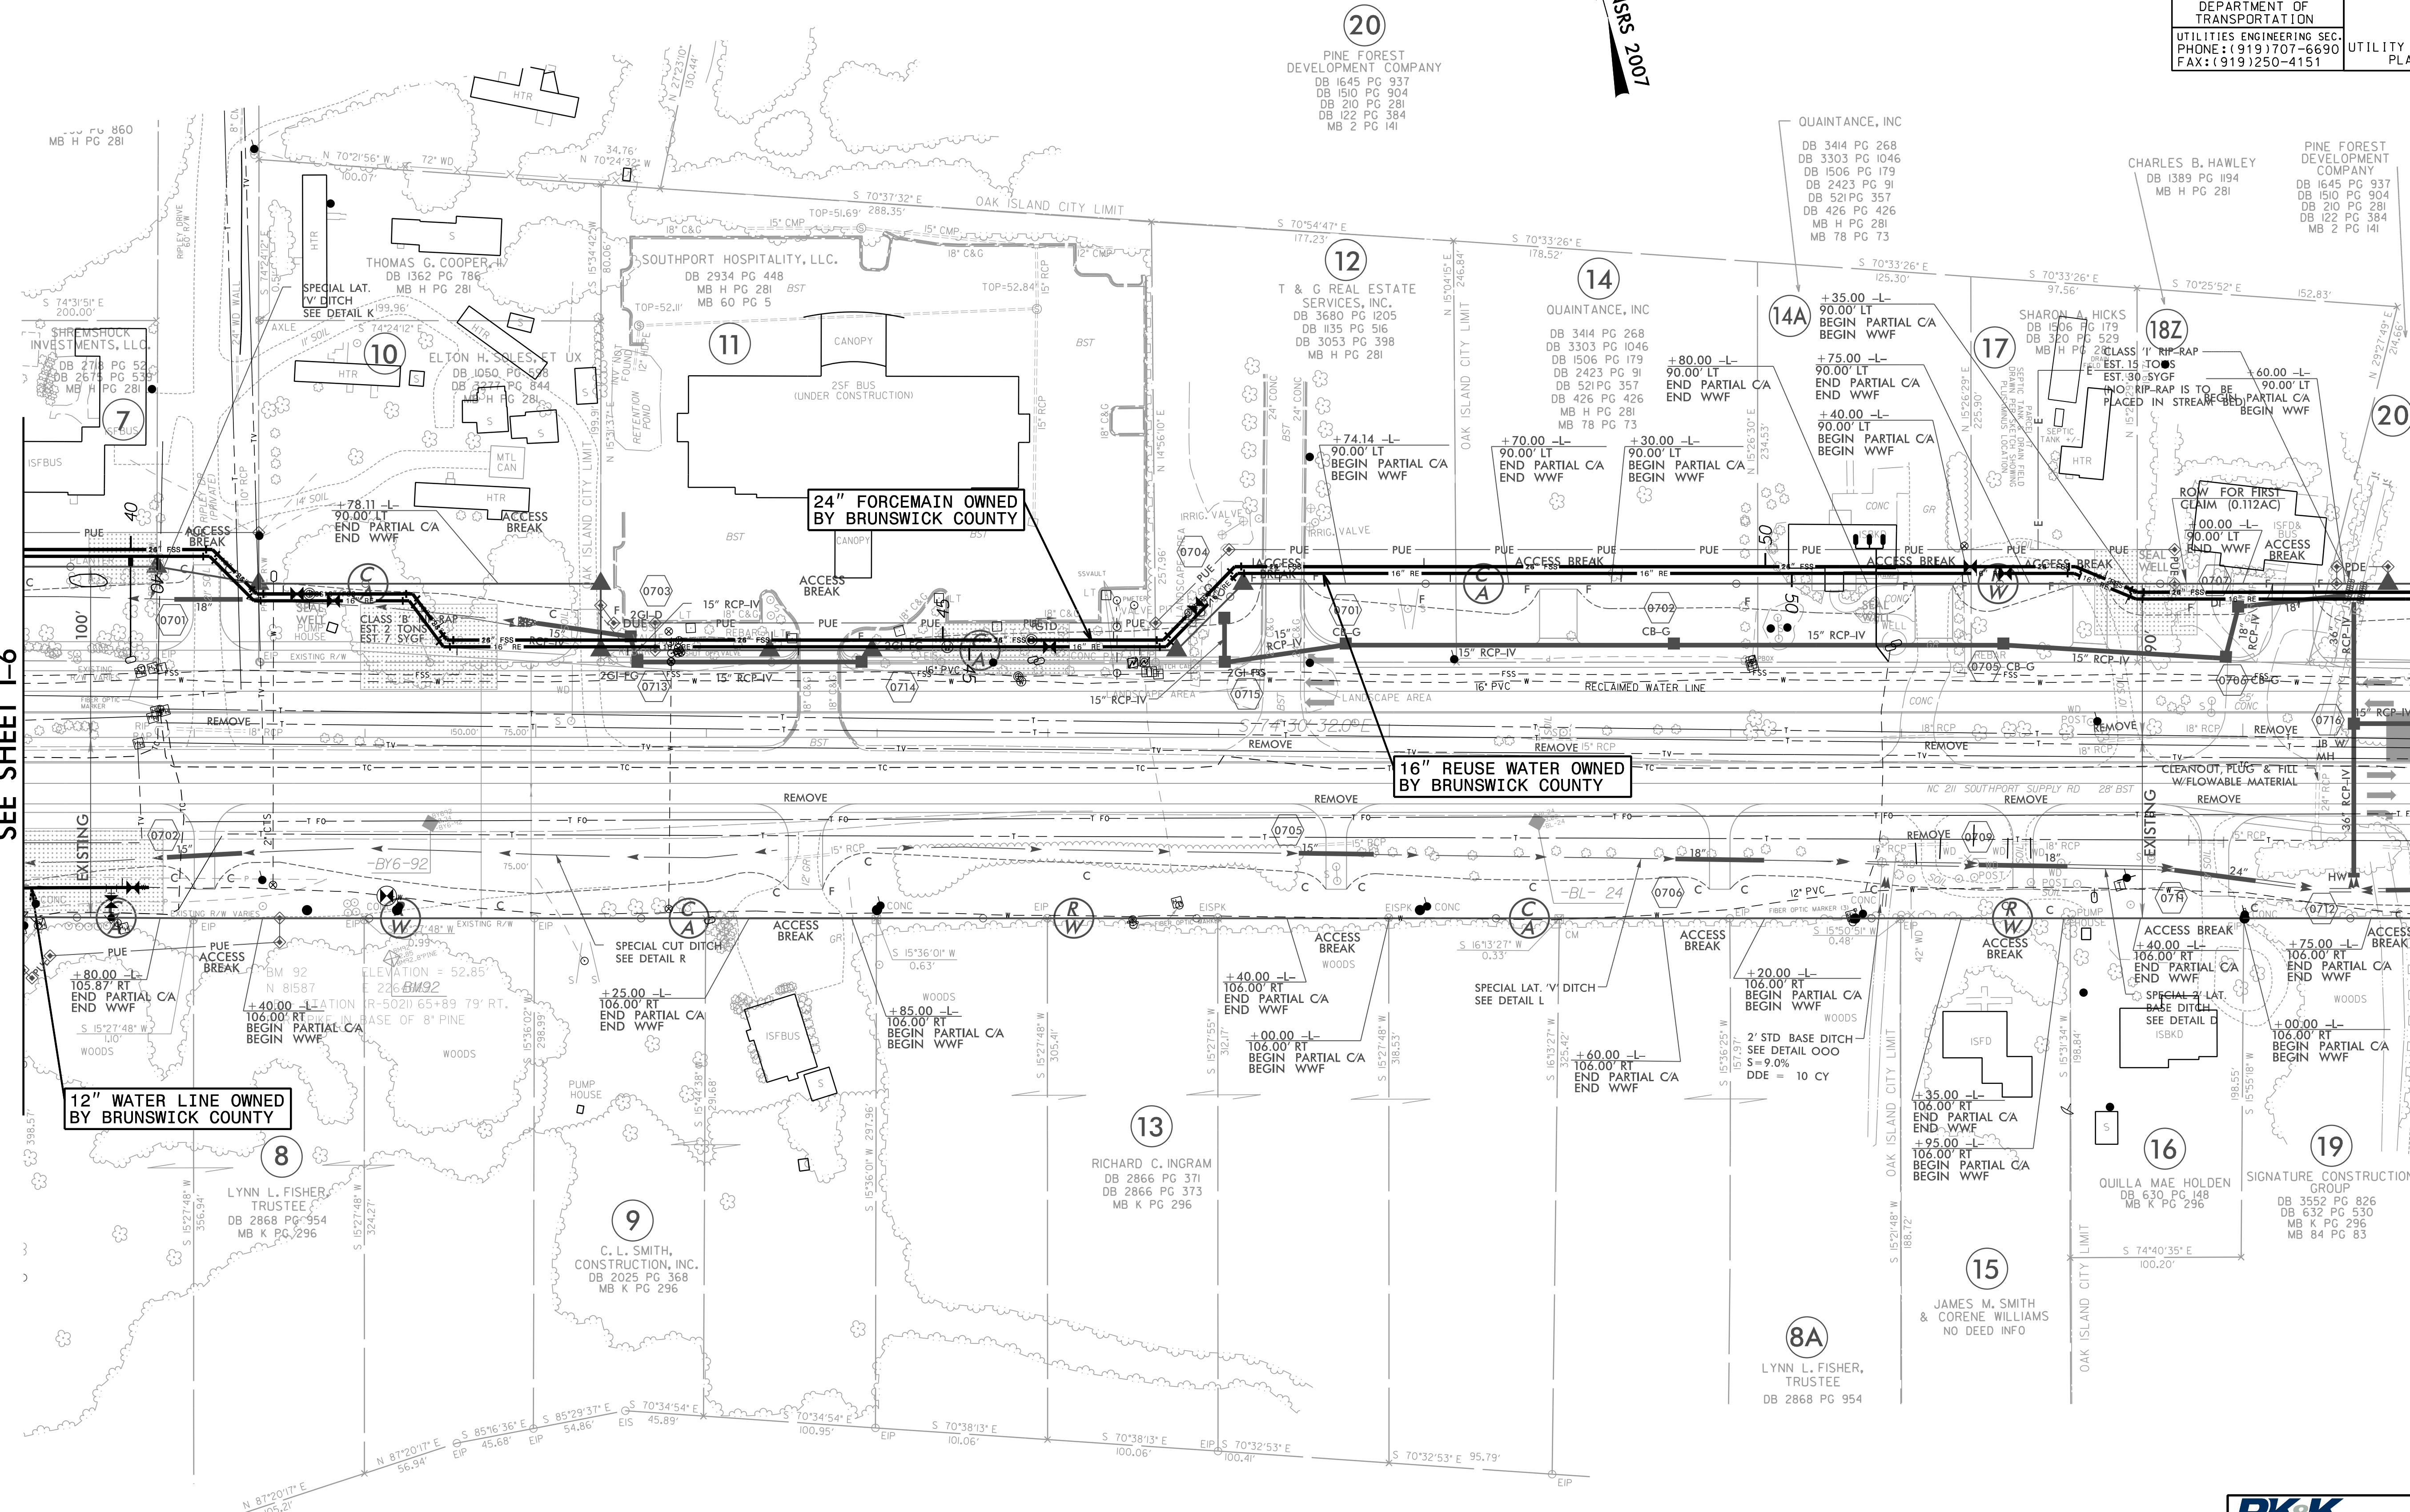

me:eng\UC\6/3/2022\Index of UC Sheets\R-5021-ut-rdy07-0005.psh.dgn