


FOR INFORMATION ONLY
SEE UC-10 FOR CONSTRUCTION DETAILS

PROJECT REFERENCE NO.	SHEET NO.
R-5021	I-10
DESIGNED BY: JXL	
DRAWN BY: JXL	
CHECKED BY: BMB	
APPROVED BY: BMB	
REVISED:	
NORTH CAROLINA DEPARTMENT OF TRANSPORTATION	
UTILITIES ENGINEERING SEC. PHONE: (919) 707-6690 FAX: (919) 250-4151	UTILITY CONSTRUCTION PLANS ONLY

NAD 83 NSRS 2007

MATCH LINE -L- STA 129 + 00.00
SEE SHEET I-9

MATCH LINE -L- STA 143 + 00.00
SEE SHEET I-11

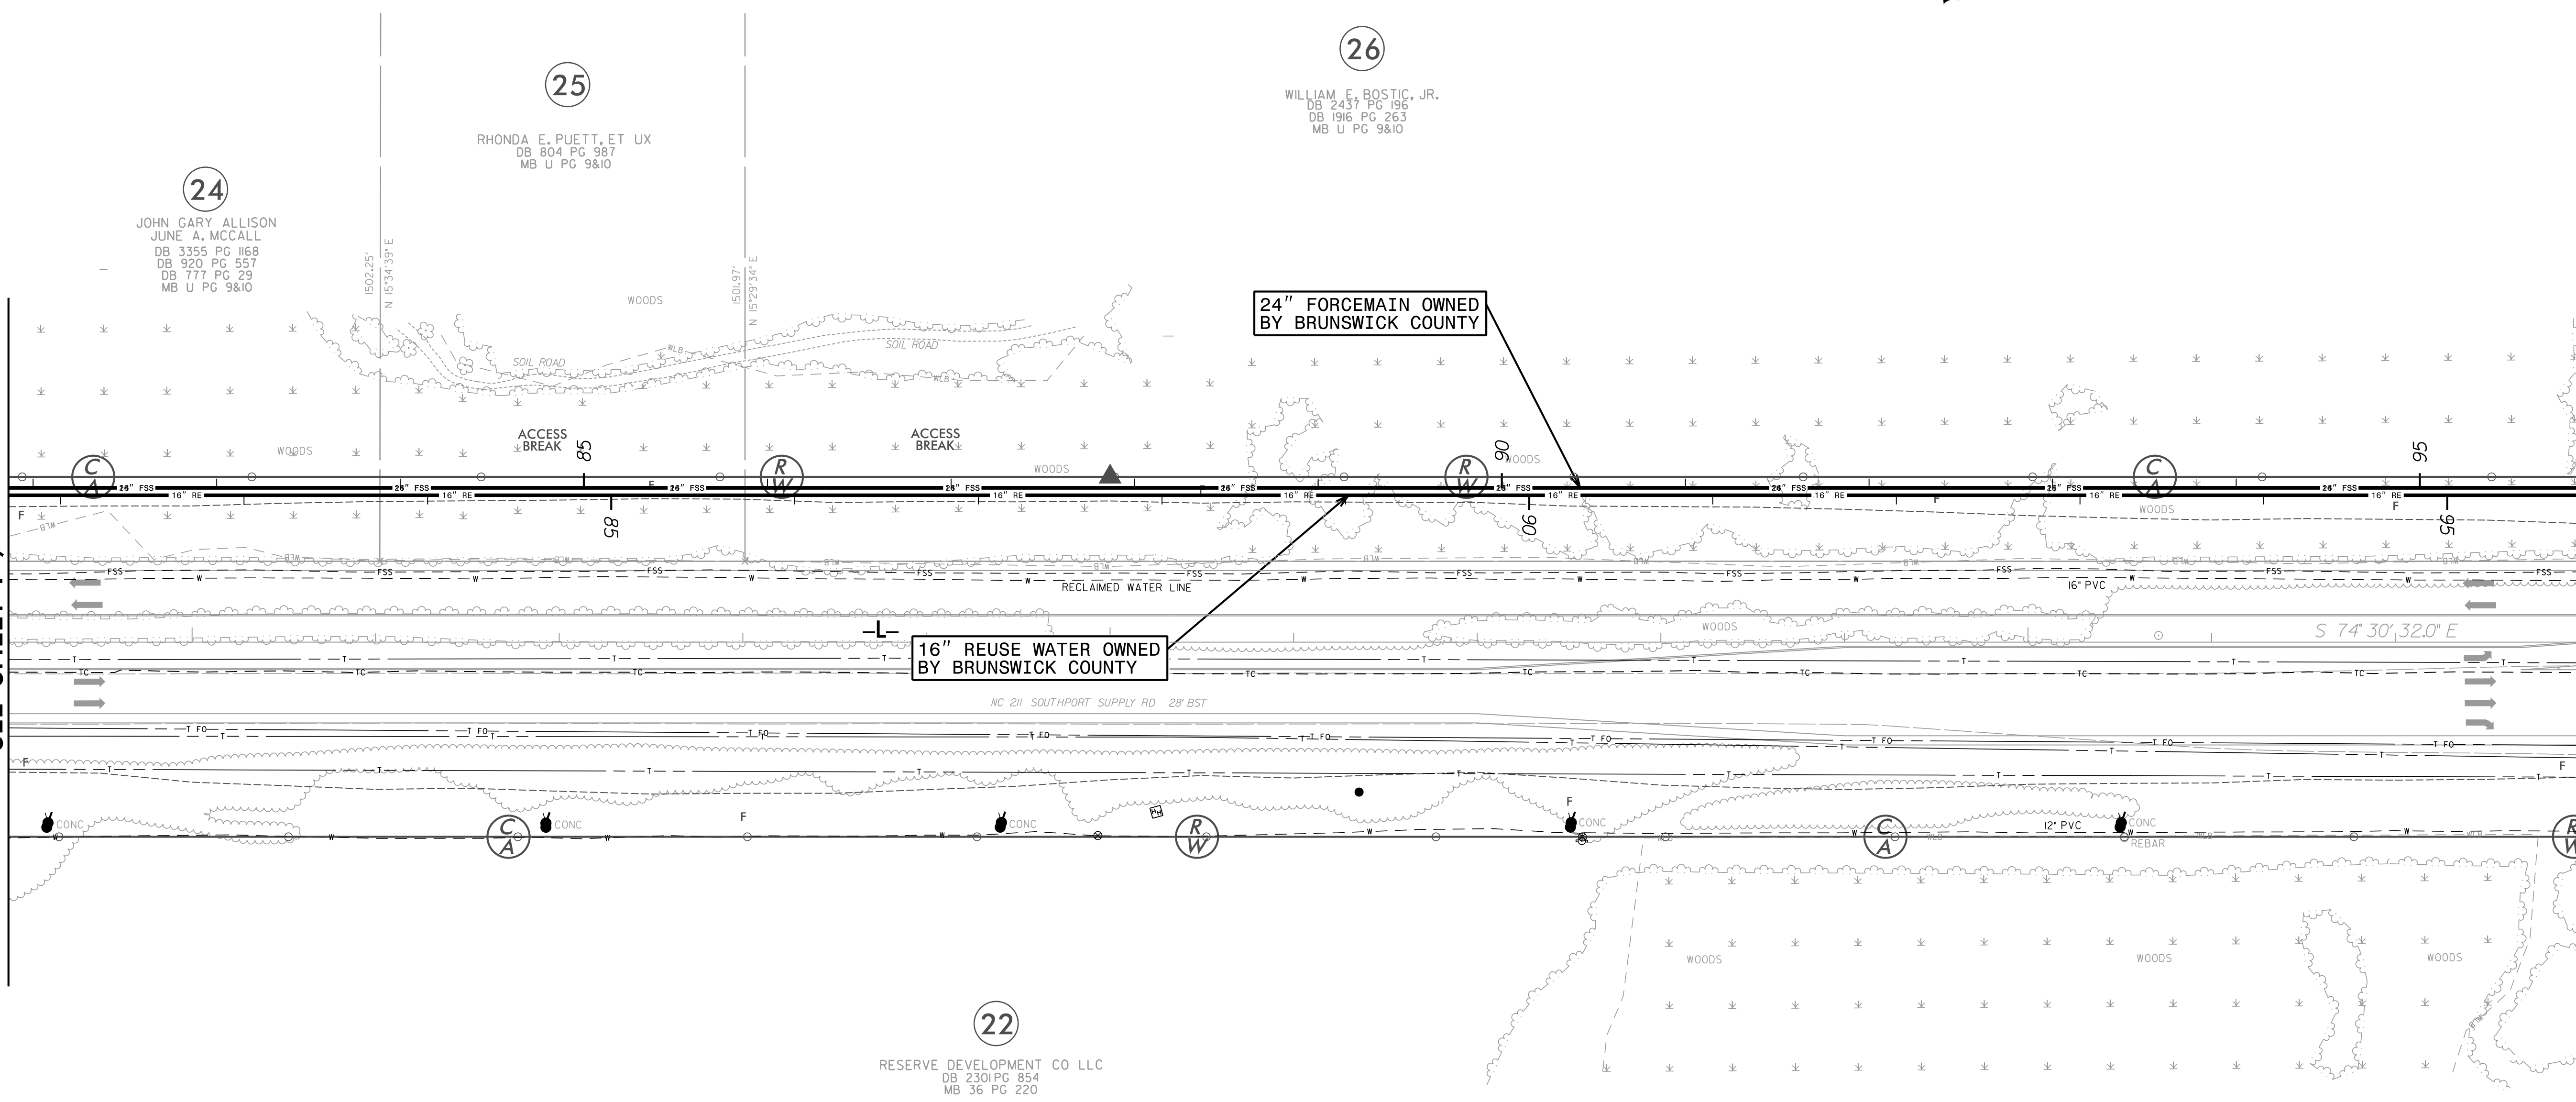

5/14/99

Engineering\UC\Projects\Index of UC Sheets\R-5021-ut-rd\10-UC008_psh.dgn

RK&K
 P: (919) 878-9560
 8601 Six Forks Road, Forum 1, Suite 700
 Raleigh, North Carolina 27615-3960
 NC License No. F-0112
 Engineers | Construction Managers | Planners | Scientists
 www.rkk.com
 Responsive People | Creative Solutions