


FOR INFORMATION ONLY
SEE UC-13 FOR CONSTRUCTION DETAILS

PROJECT REFERENCE NO.		SHEET NO.
R-5021		I-13
DESIGNED BY:	JXL	
DRAWN BY:	JXL	
CHECKED BY:	BMB	
APPROVED BY:	BMB	
REVISED:		
NORTH CAROLINA DEPARTMENT OF TRANSPORTATION		UTILITY CONSTRUCTION PLANS ONLY
UTILITIES ENGINEERING SEC. PHONE: (919) 707-6690 FAX: (919) 250-4151		

NAD 83/NSRS 2007

MATCH LINE -L- STA 171 + 00.00
SEE SHEET I-12

MATCH LINE -L- STA 185 + 00.00
SEE SHEET I-14

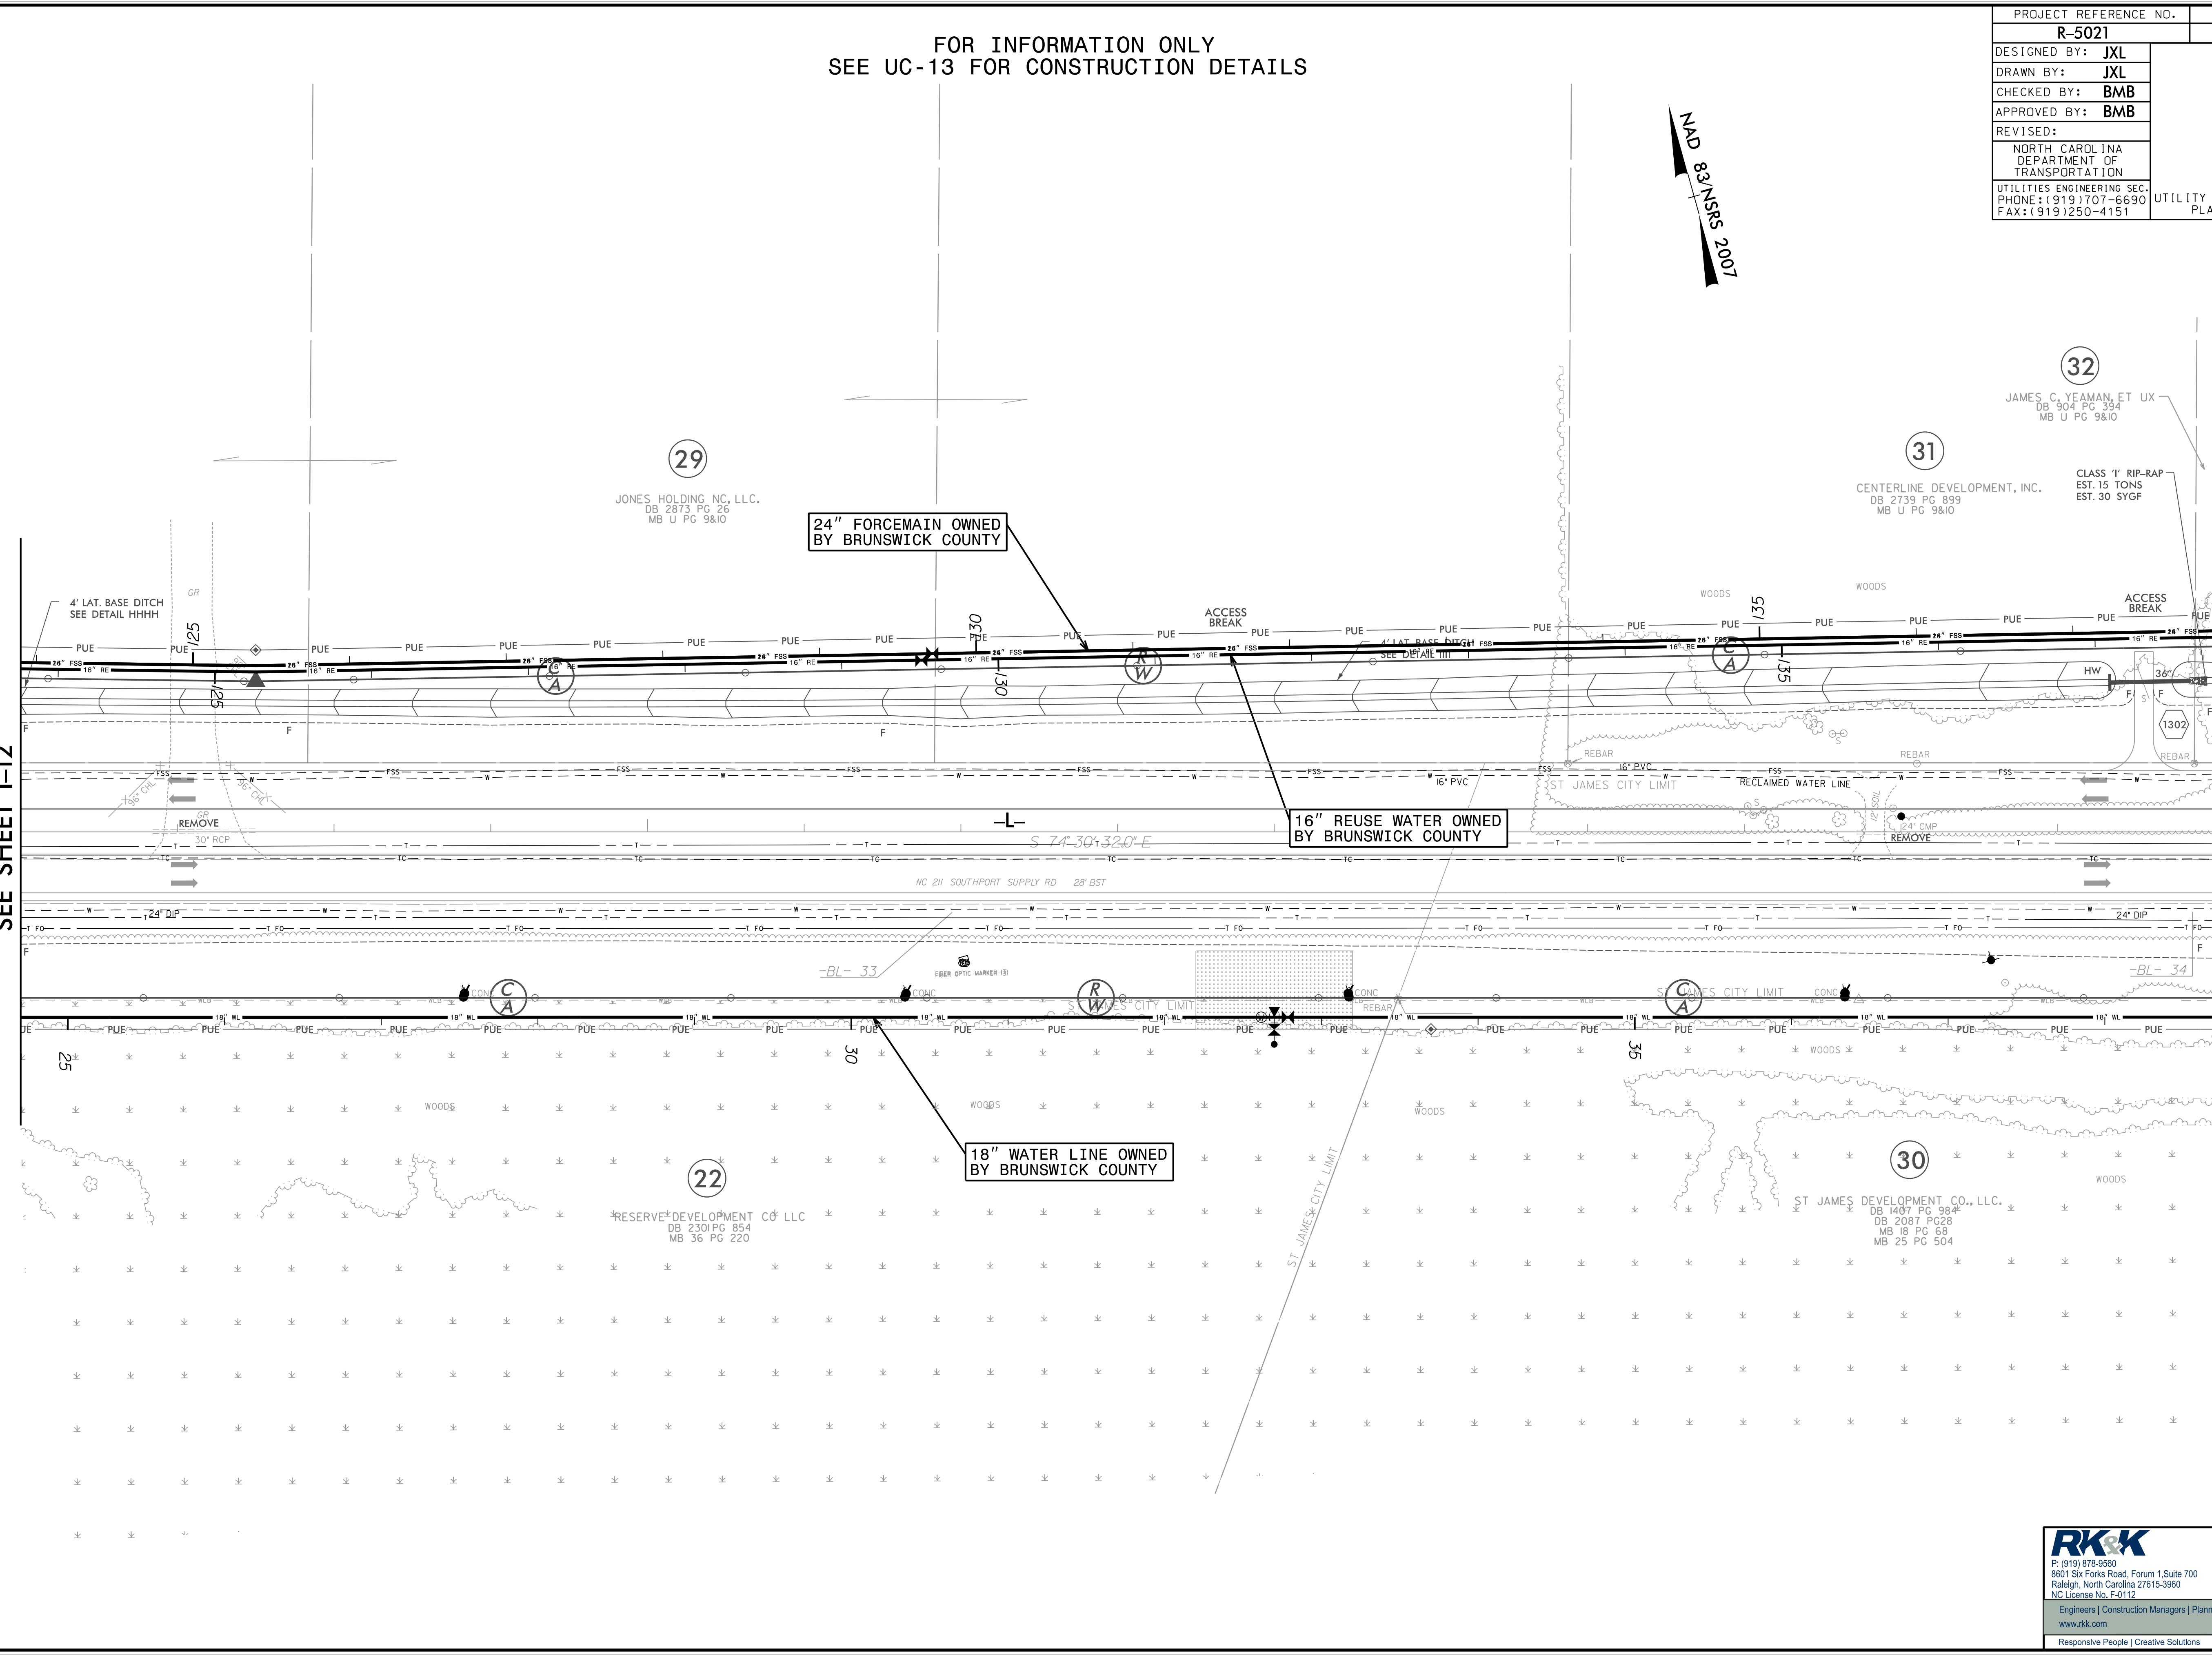

29
JONES HOLDING NC, LLC.
DB 2873 PG 26
MB U PG 9&10

31
CENTERLINE DEVELOPMENT, INC.
DB 2739 PG 899
MB U PG 9&10

32
JAMES C. YEAMAN, ET UX
DB 904 PG 394
MB U PG 9&10

22
RESERVE DEVELOPMENT CO LLC
DB 2301 PG 854
MB 36 PG 220

30
ST JAMES DEVELOPMENT CO., LLC.
DB 1487 PG 984
DB 2087 PG 28
MB 18 PG 68
MB 25 PG 504

24" FORCEMAIN OWNED BY BRUNSWICK COUNTY

16" REUSE WATER OWNED BY BRUNSWICK COUNTY

18" WATER LINE OWNED BY BRUNSWICK COUNTY

5/14/99

Engineering\UC\Projects\Index of UC Sheets\I-R-5021\ut-rcd\I3_U011_psh.dgn

P: (919) 878-9550
 8601 Six Forks Road, Forum 1, Suite 700
 Raleigh, North Carolina 27615-3960
 NC License No. F-0112
 Engineers | Construction Managers | Planners | Scientists
 www.rkk.com
 Responsive People | Creative Solutions