
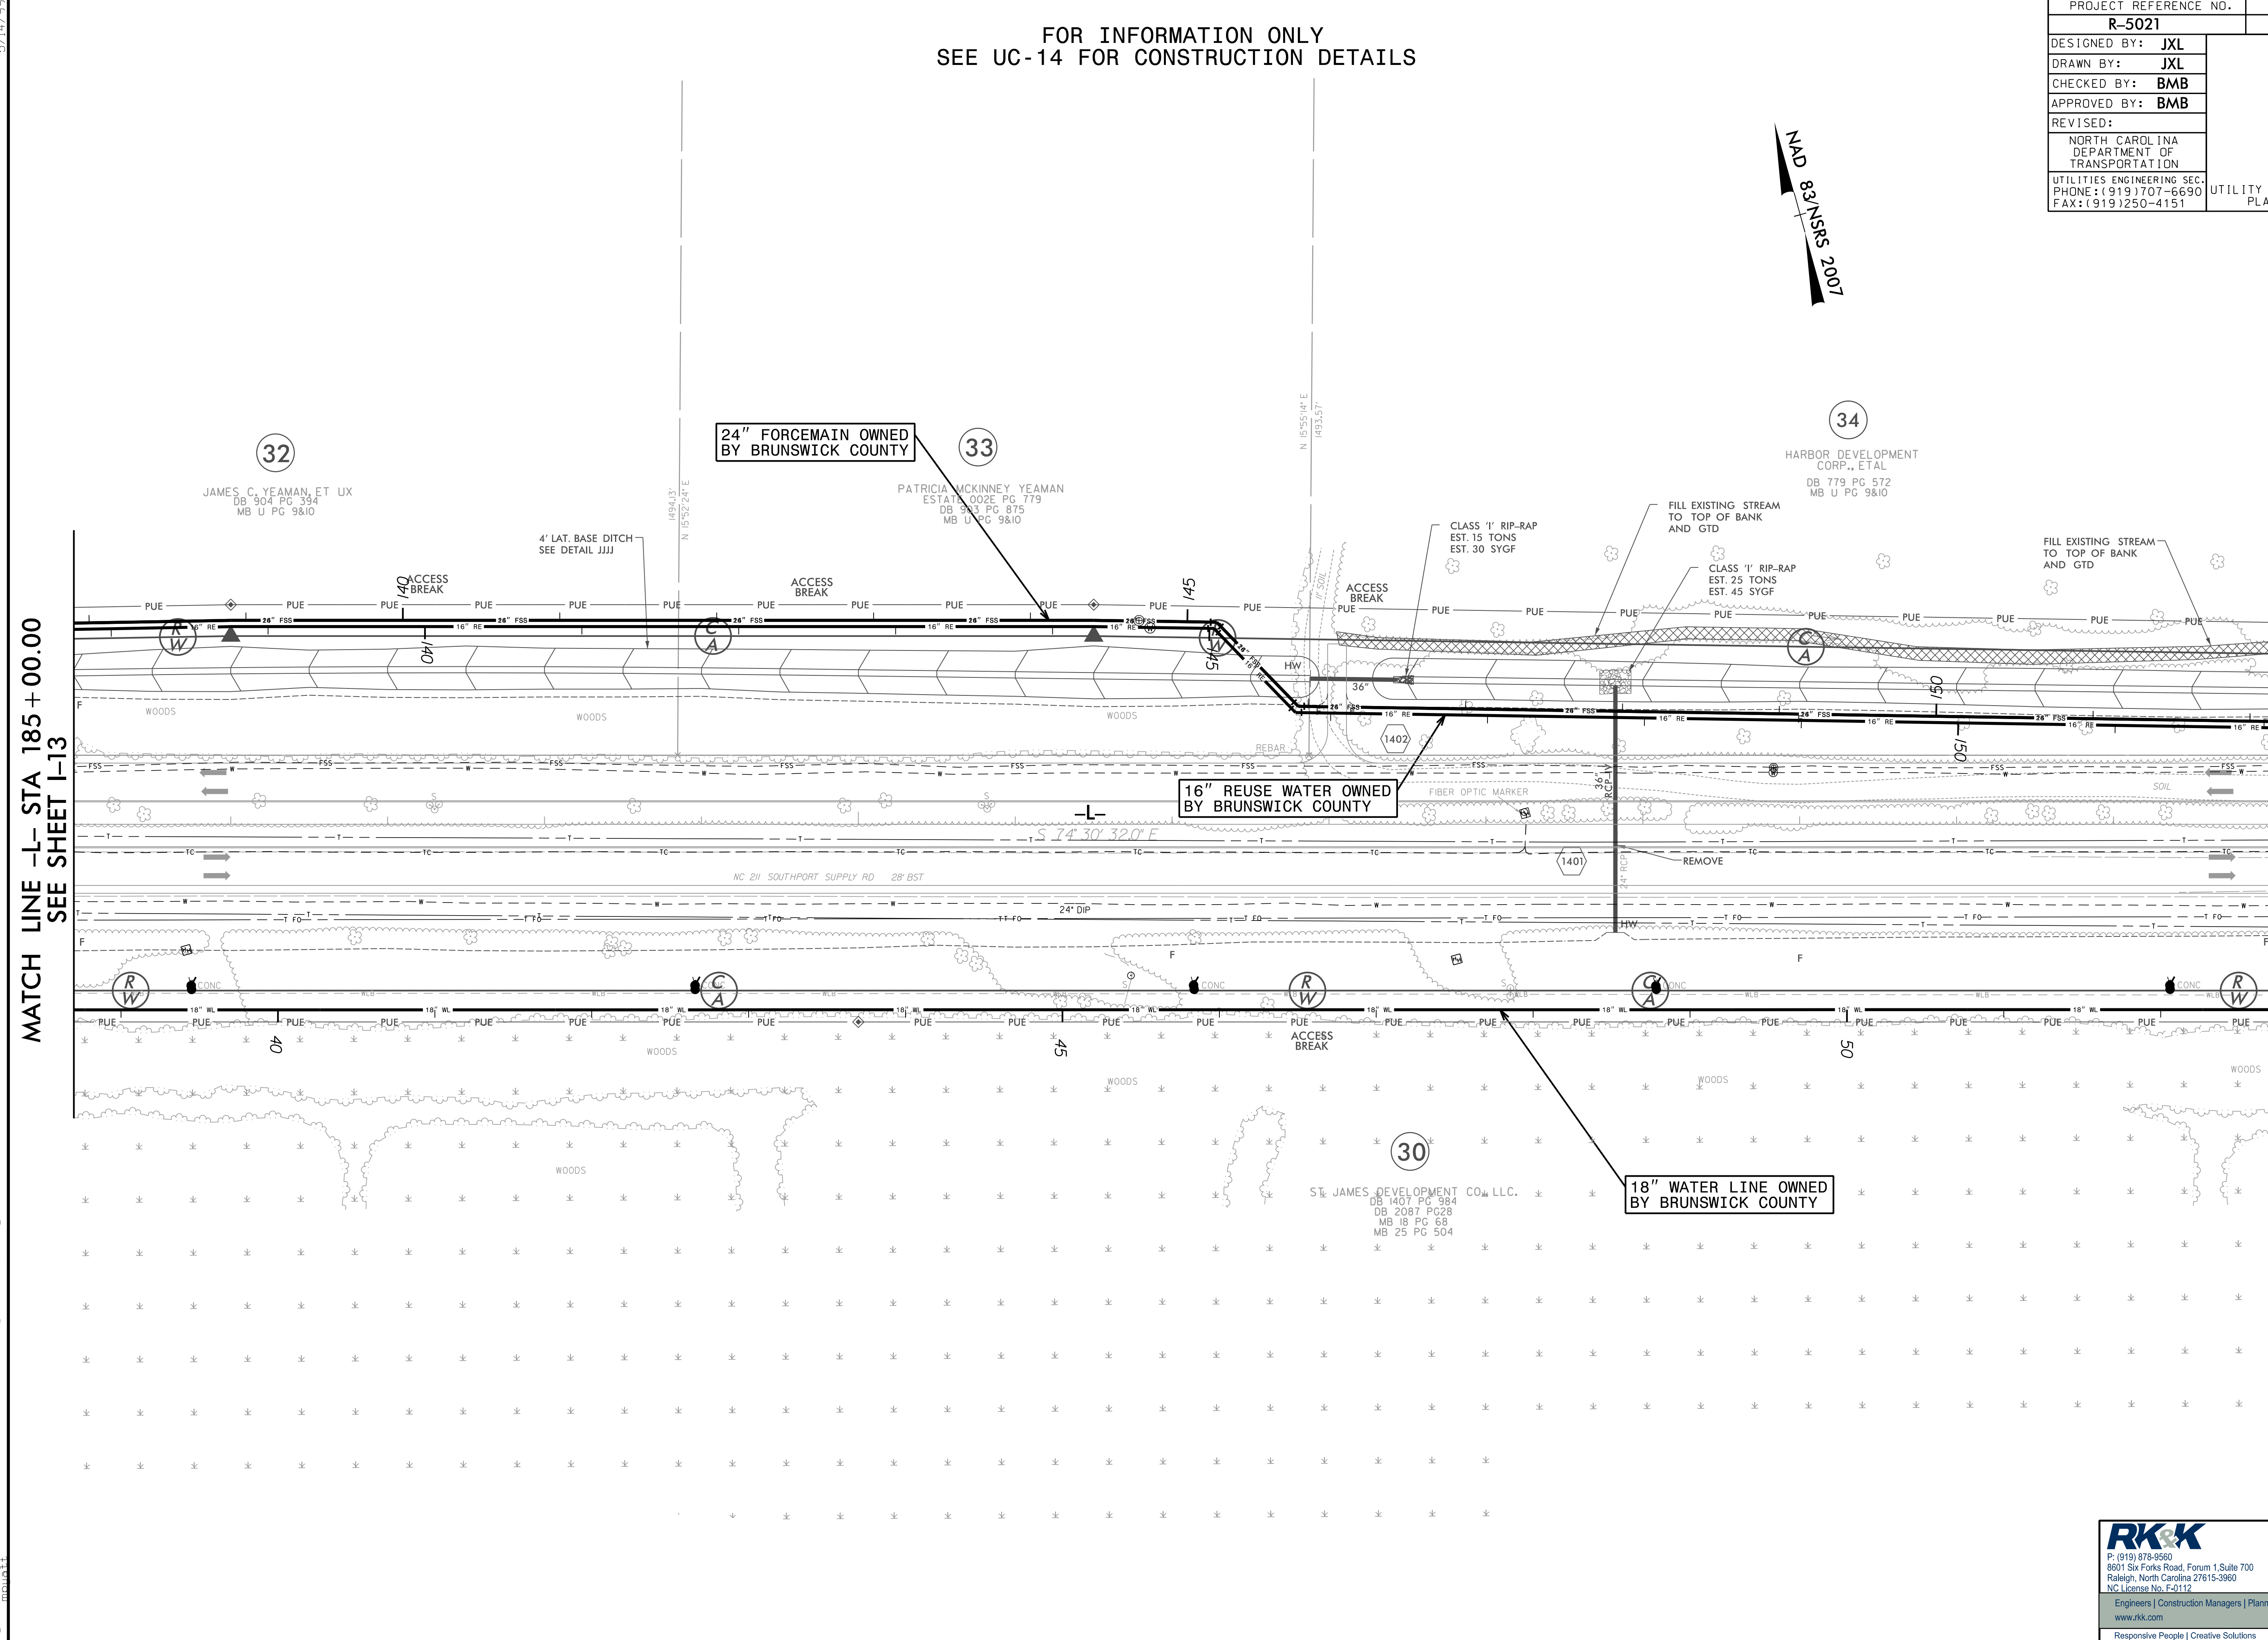


FOR INFORMATION ONLY
SEE UC-14 FOR CONSTRUCTION DETAILS

PROJECT REFERENCE NO.	SHEET NO.
R-5021	I-14
DESIGNED BY: JXL	
DRAWN BY: JXL	
CHECKED BY: BMB	
APPROVED BY: BMB	
REVISED:	
NORTH CAROLINA DEPARTMENT OF TRANSPORTATION	
UTILITIES ENGINEERING SEC. PHONE: (919) 707-6690 FAX: (919) 250-4151	UTILITY CONSTRUCTION PLANS ONLY

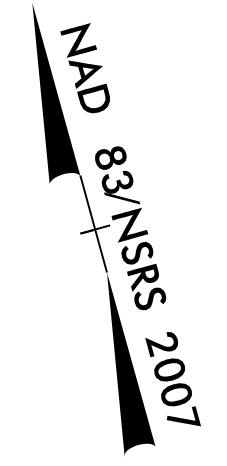

MATCH LINE -L- STA 185 + 00.00
SEE SHEET I-13

MATCH LINE -L- STA 199 + 00.00
SEE SHEET I-15

5/14/99
Engineering\UC\2022\Index of UC Sheets\R-5021-ut-rd\j4_U012_psh.dgn

P: (919) 878-9550
 8601 Six Forks Road, Forum 1, Suite 700
 Raleigh, North Carolina 27615-3960
 NC License No. F-0112
 Engineers | Construction Managers | Planners | Scientists
 www.rkk.com
 Responsive People | Creative Solutions