


FOR INFORMATION ONLY
SEE UC-15/UC-60 FOR CONSTRUCTION DETAILS

PROJECT REFERENCE NO.	SHEET NO.
R-5021	I-15
DESIGNED BY: JXL	UTILITY CONSTRUCTION PLANS ONLY
DRAWN BY: JXL	
CHECKED BY: BMB	
APPROVED BY: BMB	
REVISED:	
NORTH CAROLINA DEPARTMENT OF TRANSPORTATION	
UTILITIES ENGINEERING SEC. PHONE: (919) 707-6690 FAX: (919) 250-4151	

MATCH LINE -L- STA 199+00.00
SEE SHEET I-14

MATCH LINE -L- STA 213+00.00
SEE SHEET I-16

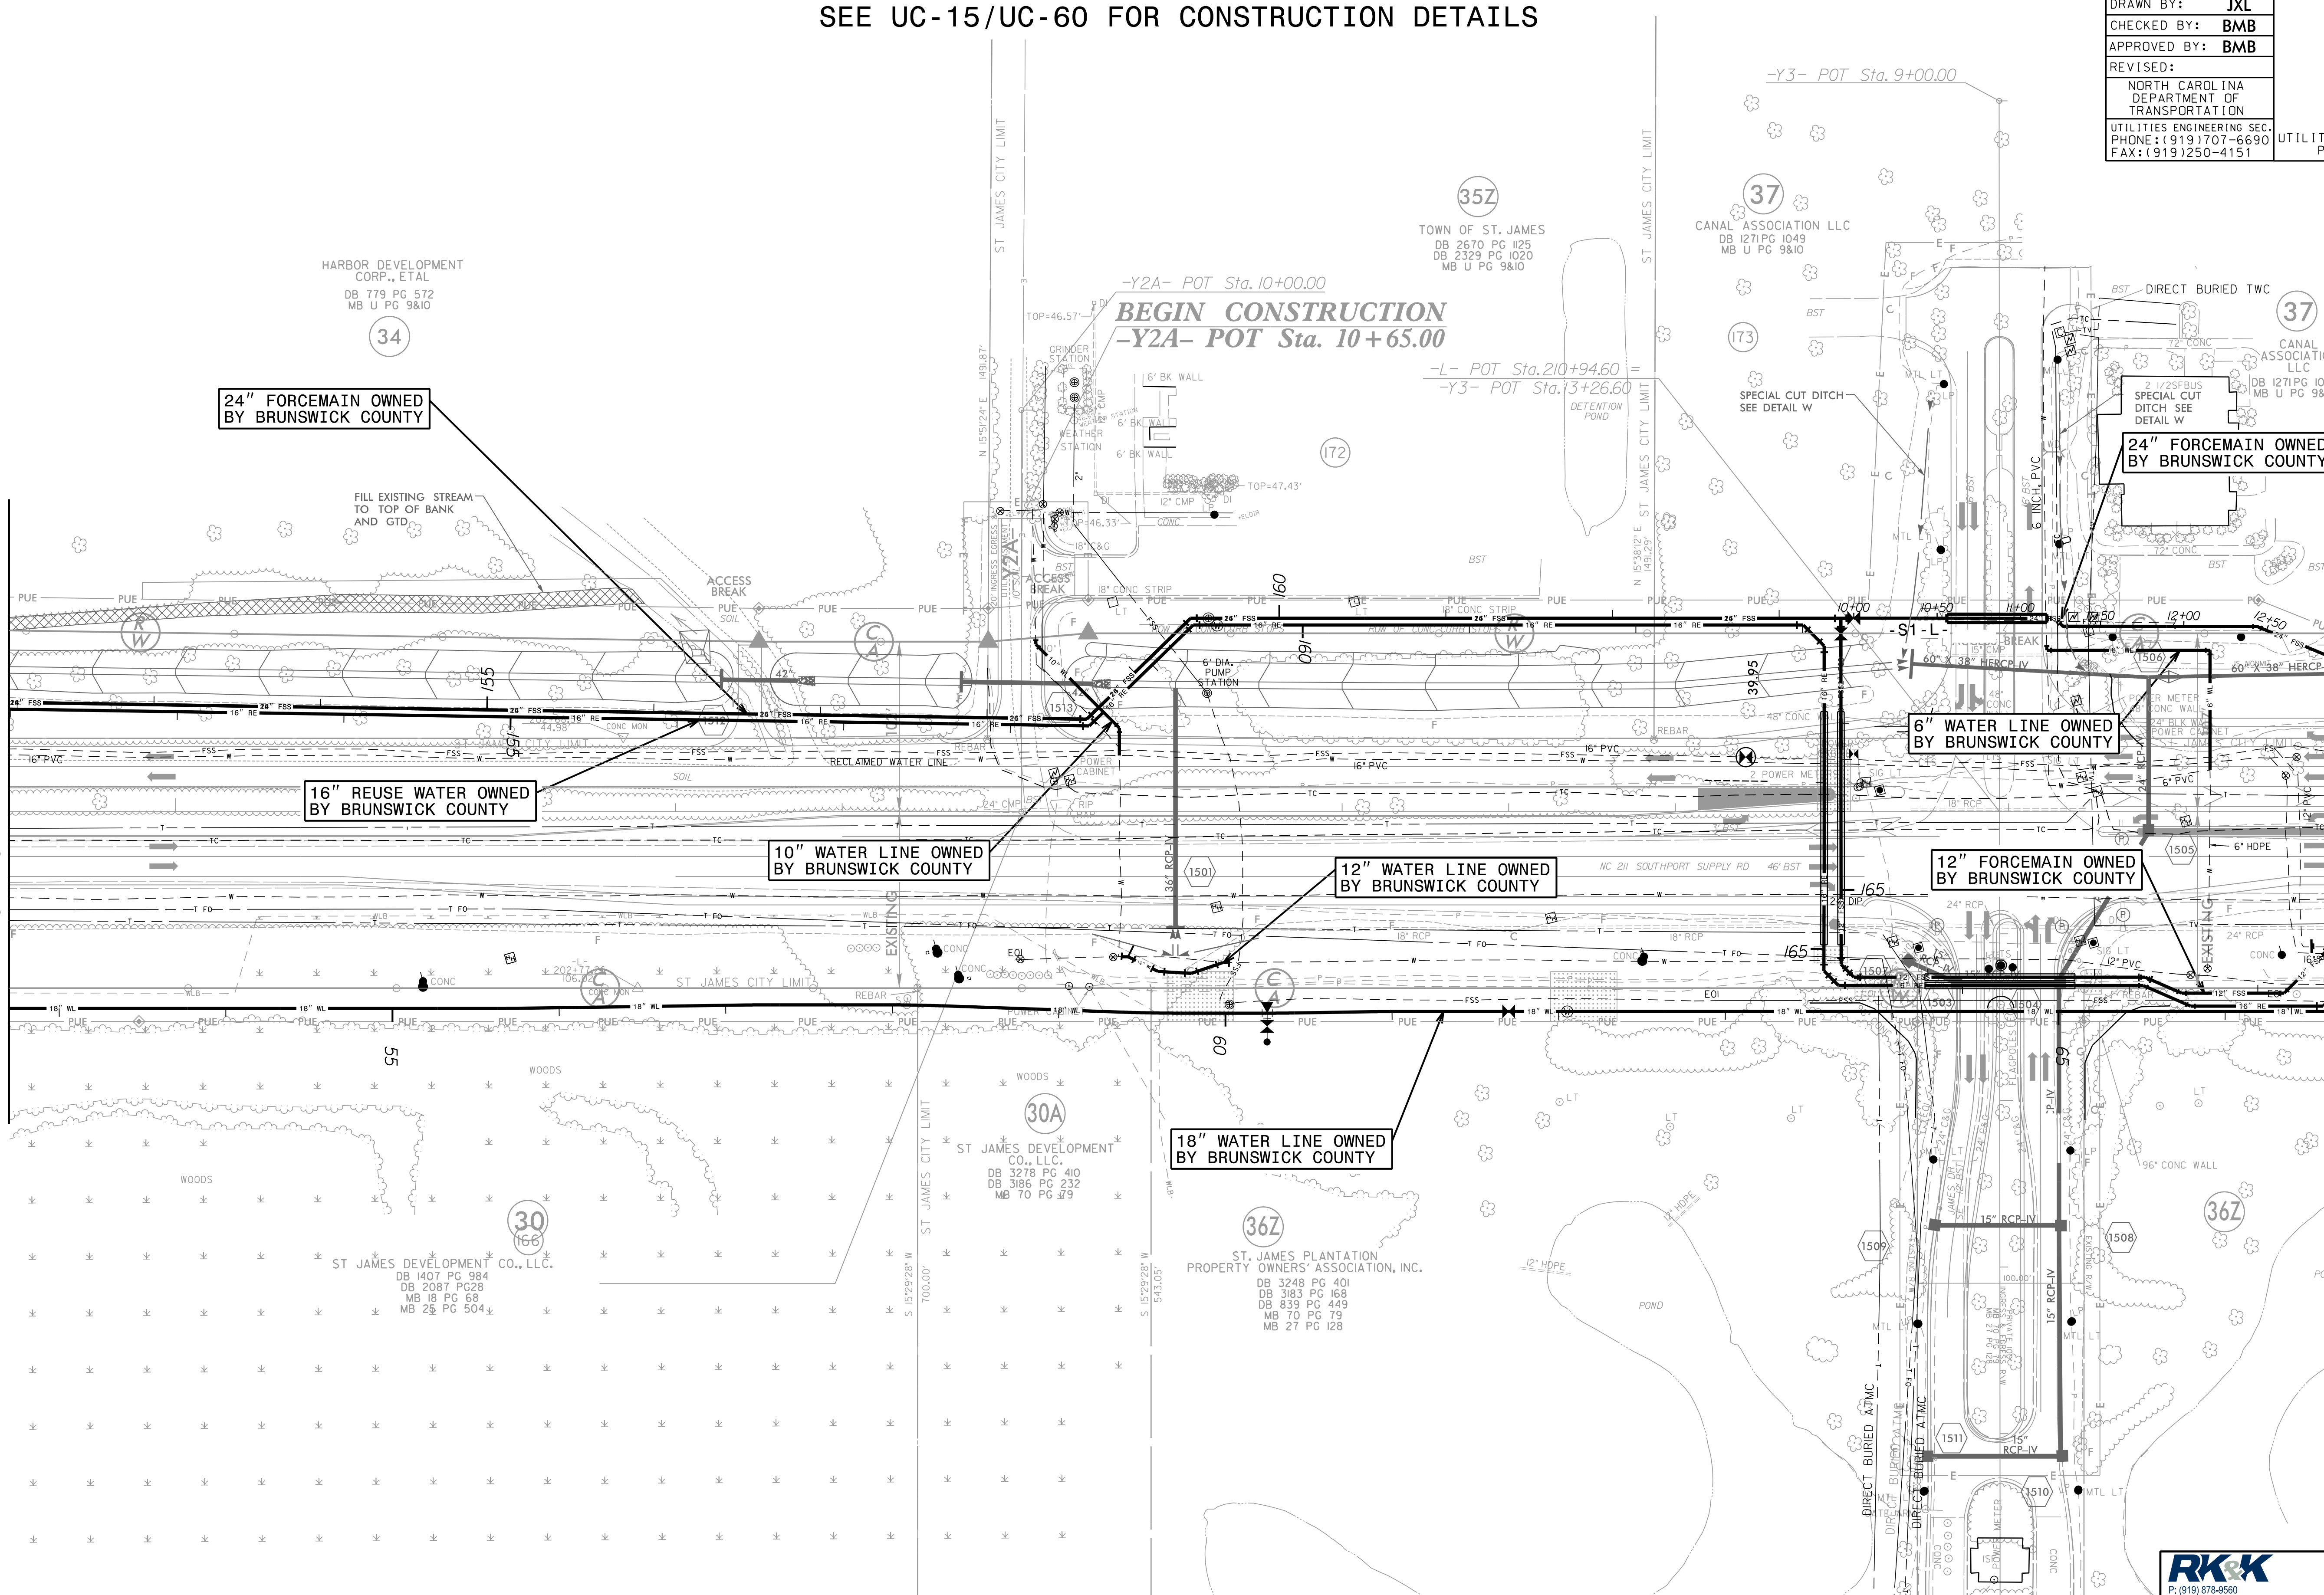

24" FORCEMAIN OWNED BY BRUNSWICK COUNTY

16" REUSE WATER OWNED BY BRUNSWICK COUNTY

10" WATER LINE OWNED BY BRUNSWICK COUNTY

12" WATER LINE OWNED BY BRUNSWICK COUNTY

6" WATER LINE OWNED BY BRUNSWICK COUNTY

12" FORCEMAIN OWNED BY BRUNSWICK COUNTY

18" WATER LINE OWNED BY BRUNSWICK COUNTY

24" FORCEMAIN OWNED BY BRUNSWICK COUNTY

5/14/99

neer:\ng\UC\60\Index of UC Sheets\R-5021\ut.rd\15_UC60_psh.dgn

RK&K
P: (919) 878-9560
8601 Six Forks Road, Forum 1, Suite 700
Raleigh, North Carolina 27615-3960
NC License No. F-0112
Engineers | Construction Managers | Planners | Scientists
www.rk.com
Responsive People | Creative Solutions