


5/14/99


FOR INFORMATION ONLY
SEE UC-19/UC-64 FOR CONSTRUCTION DETAILS

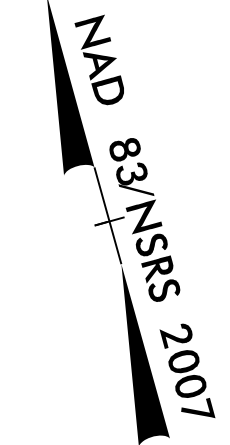

PROJECT REFERENCE NO.	SHEET NO.
R-5021	1-19
DESIGNED BY: JXL	
DRAWN BY: JXL	
CHECKED BY: BMB	
APPROVED BY: BMB	
REVISED:	
NORTH CAROLINA DEPARTMENT OF TRANSPORTATION	
UTILITIES ENGINEERING SEC. PHONE: (919) 707-6690 FAX: (919) 250-4151	
UTILITY CONSTRUCTION PLANS ONLY	

MATCH LINE -L- STA 255 + 00.00
SEE SHEET I-18

MATCH LINE -L- STA 269 + 00.00
SEE SHEET I-20

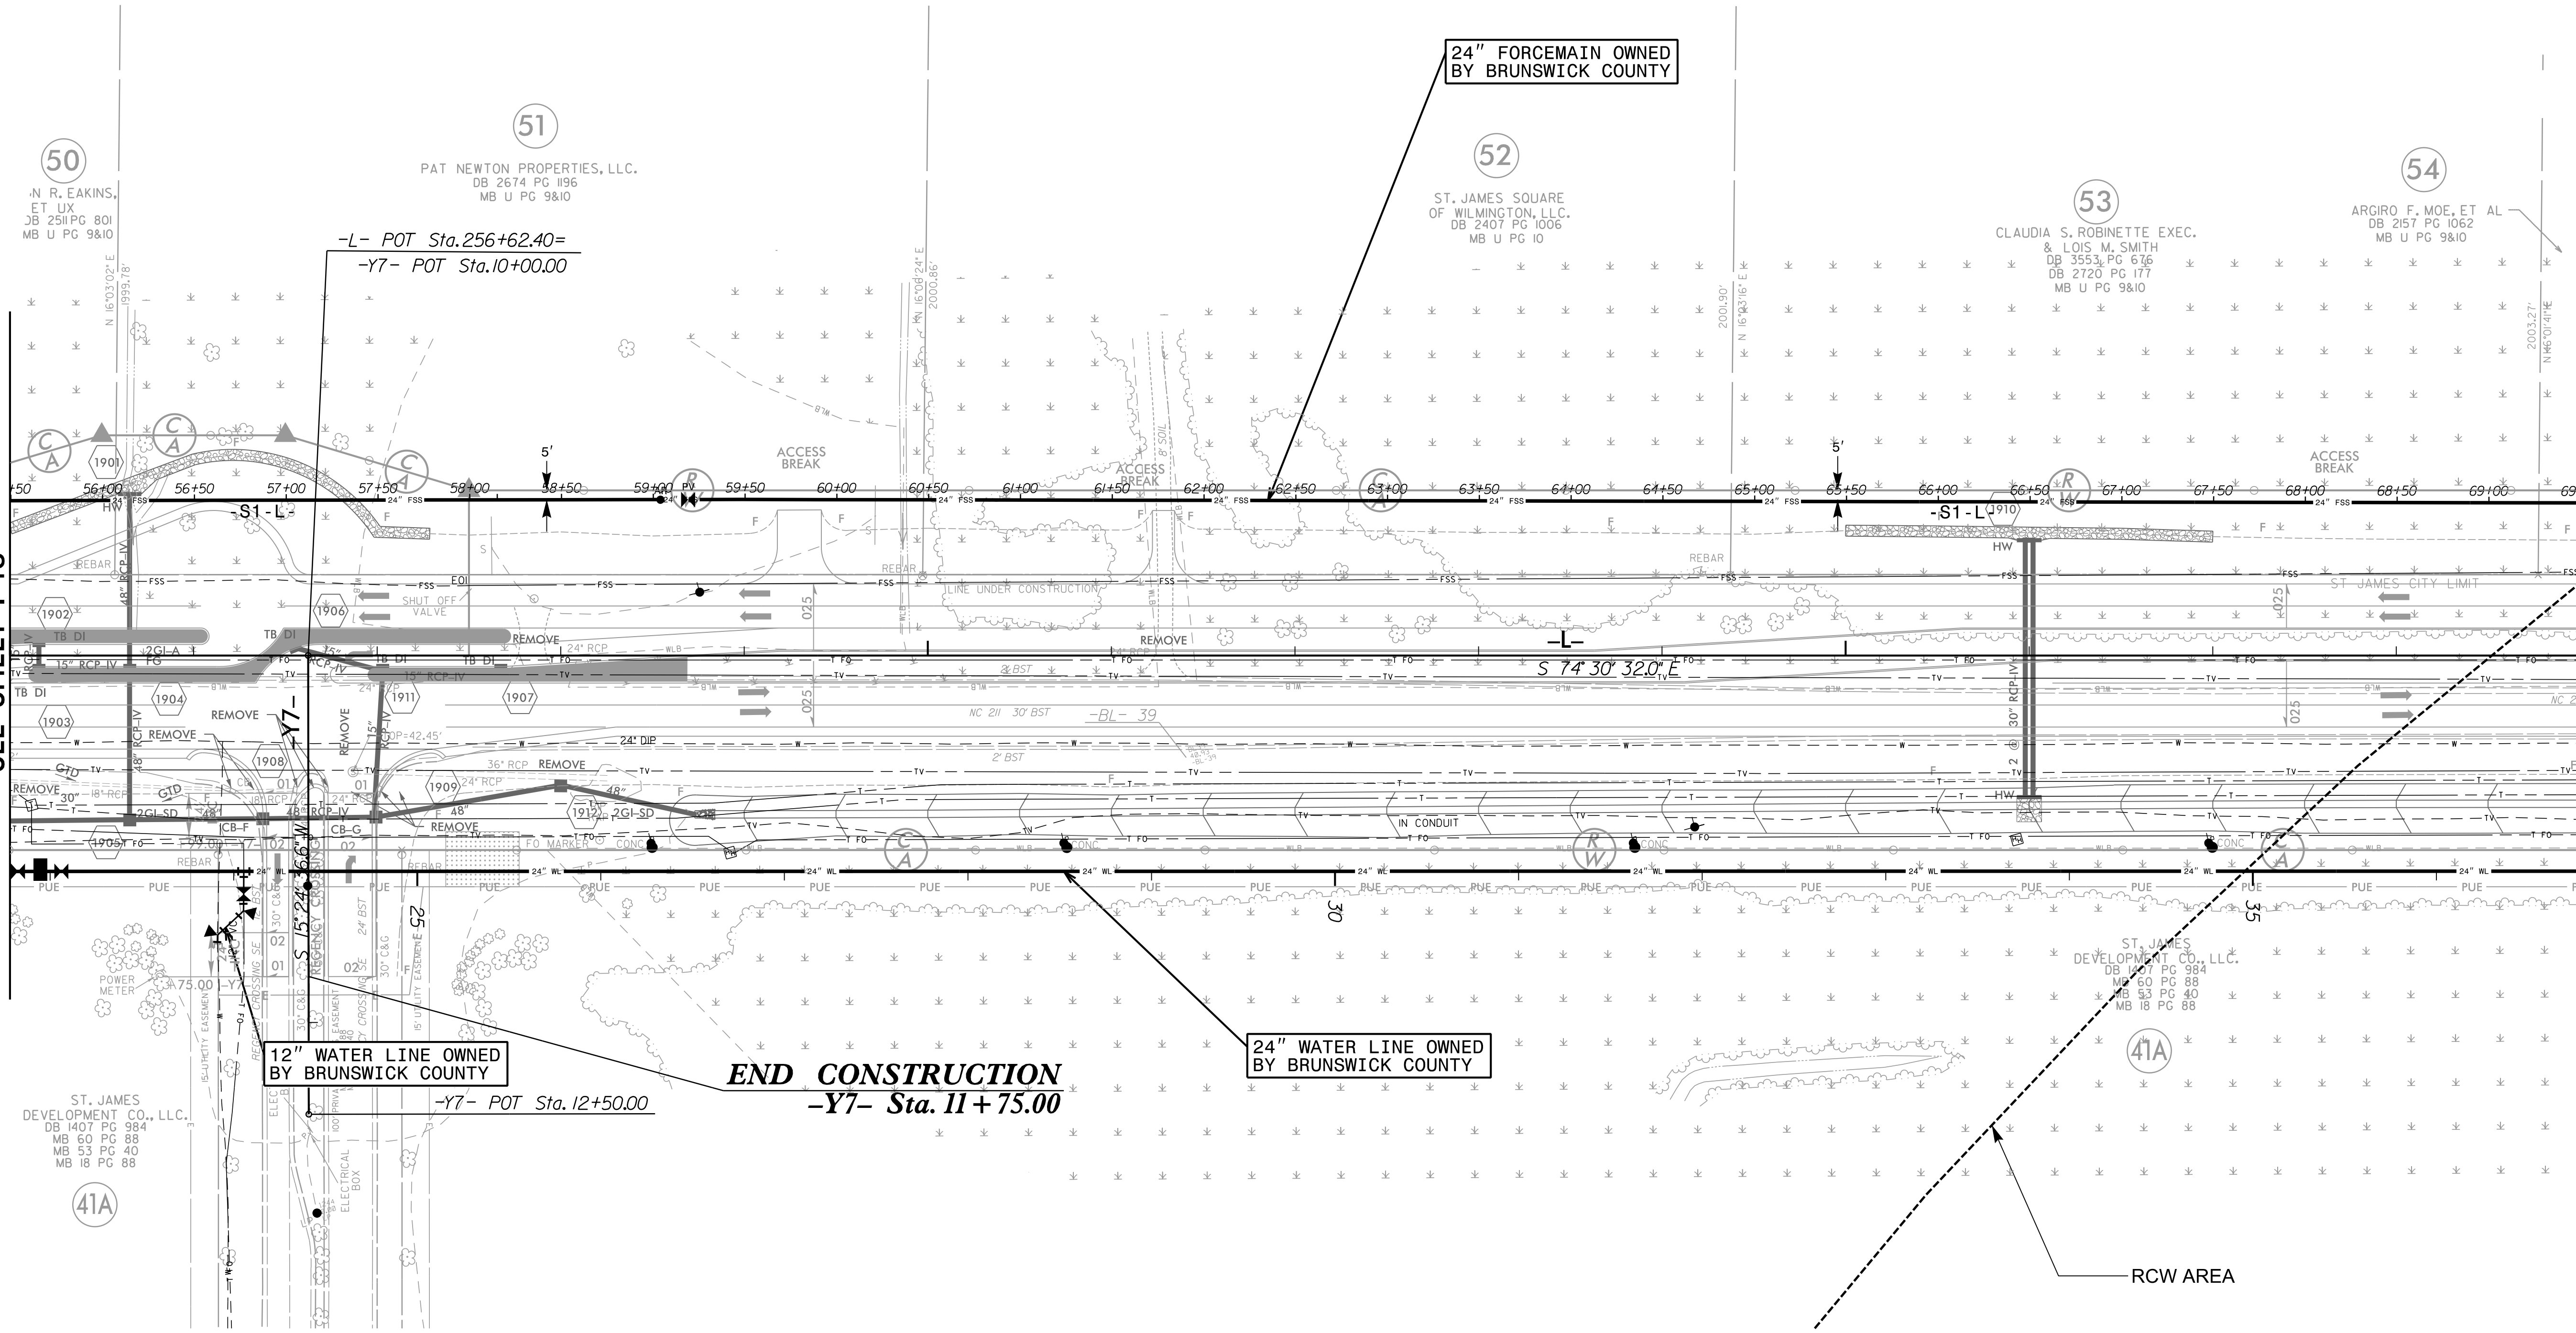

neering\UC\2022\Index of UC Sheets\R-5021-ut-rd\19_UC64_psh.dgn