


FOR INFORMATION ONLY  
SEE UC-21/UC-66 FOR CONSTRUCTION DETAILS

|  |                                 |
|--|---------------------------------|
| PROJECT REFERENCE NO.  | SHEET NO.                       |
| R-5021   | I-21                            |
| DESIGNED BY: JXL   |                                 |
| DRAWN BY: JXL  |                                 |
| CHECKED BY: BMB  |                                 |
| APPROVED BY: BMB   |                                 |
| REVISED:   |                                 |
| NORTH CAROLINA DEPARTMENT OF TRANSPORTATION                          |                                 |
| UTILITIES ENGINEERING SEC. PHONE: (919) 707-6690 FAX: (919) 250-4151 | UTILITY CONSTRUCTION PLANS ONLY |

NAD 83 NRS 2007

MATCH LINE -L- STA 283 + 00.00  
SEE SHEET I-20

MATCH LINE -L- STA 297 + 00.00  
SEE SHEET I-22

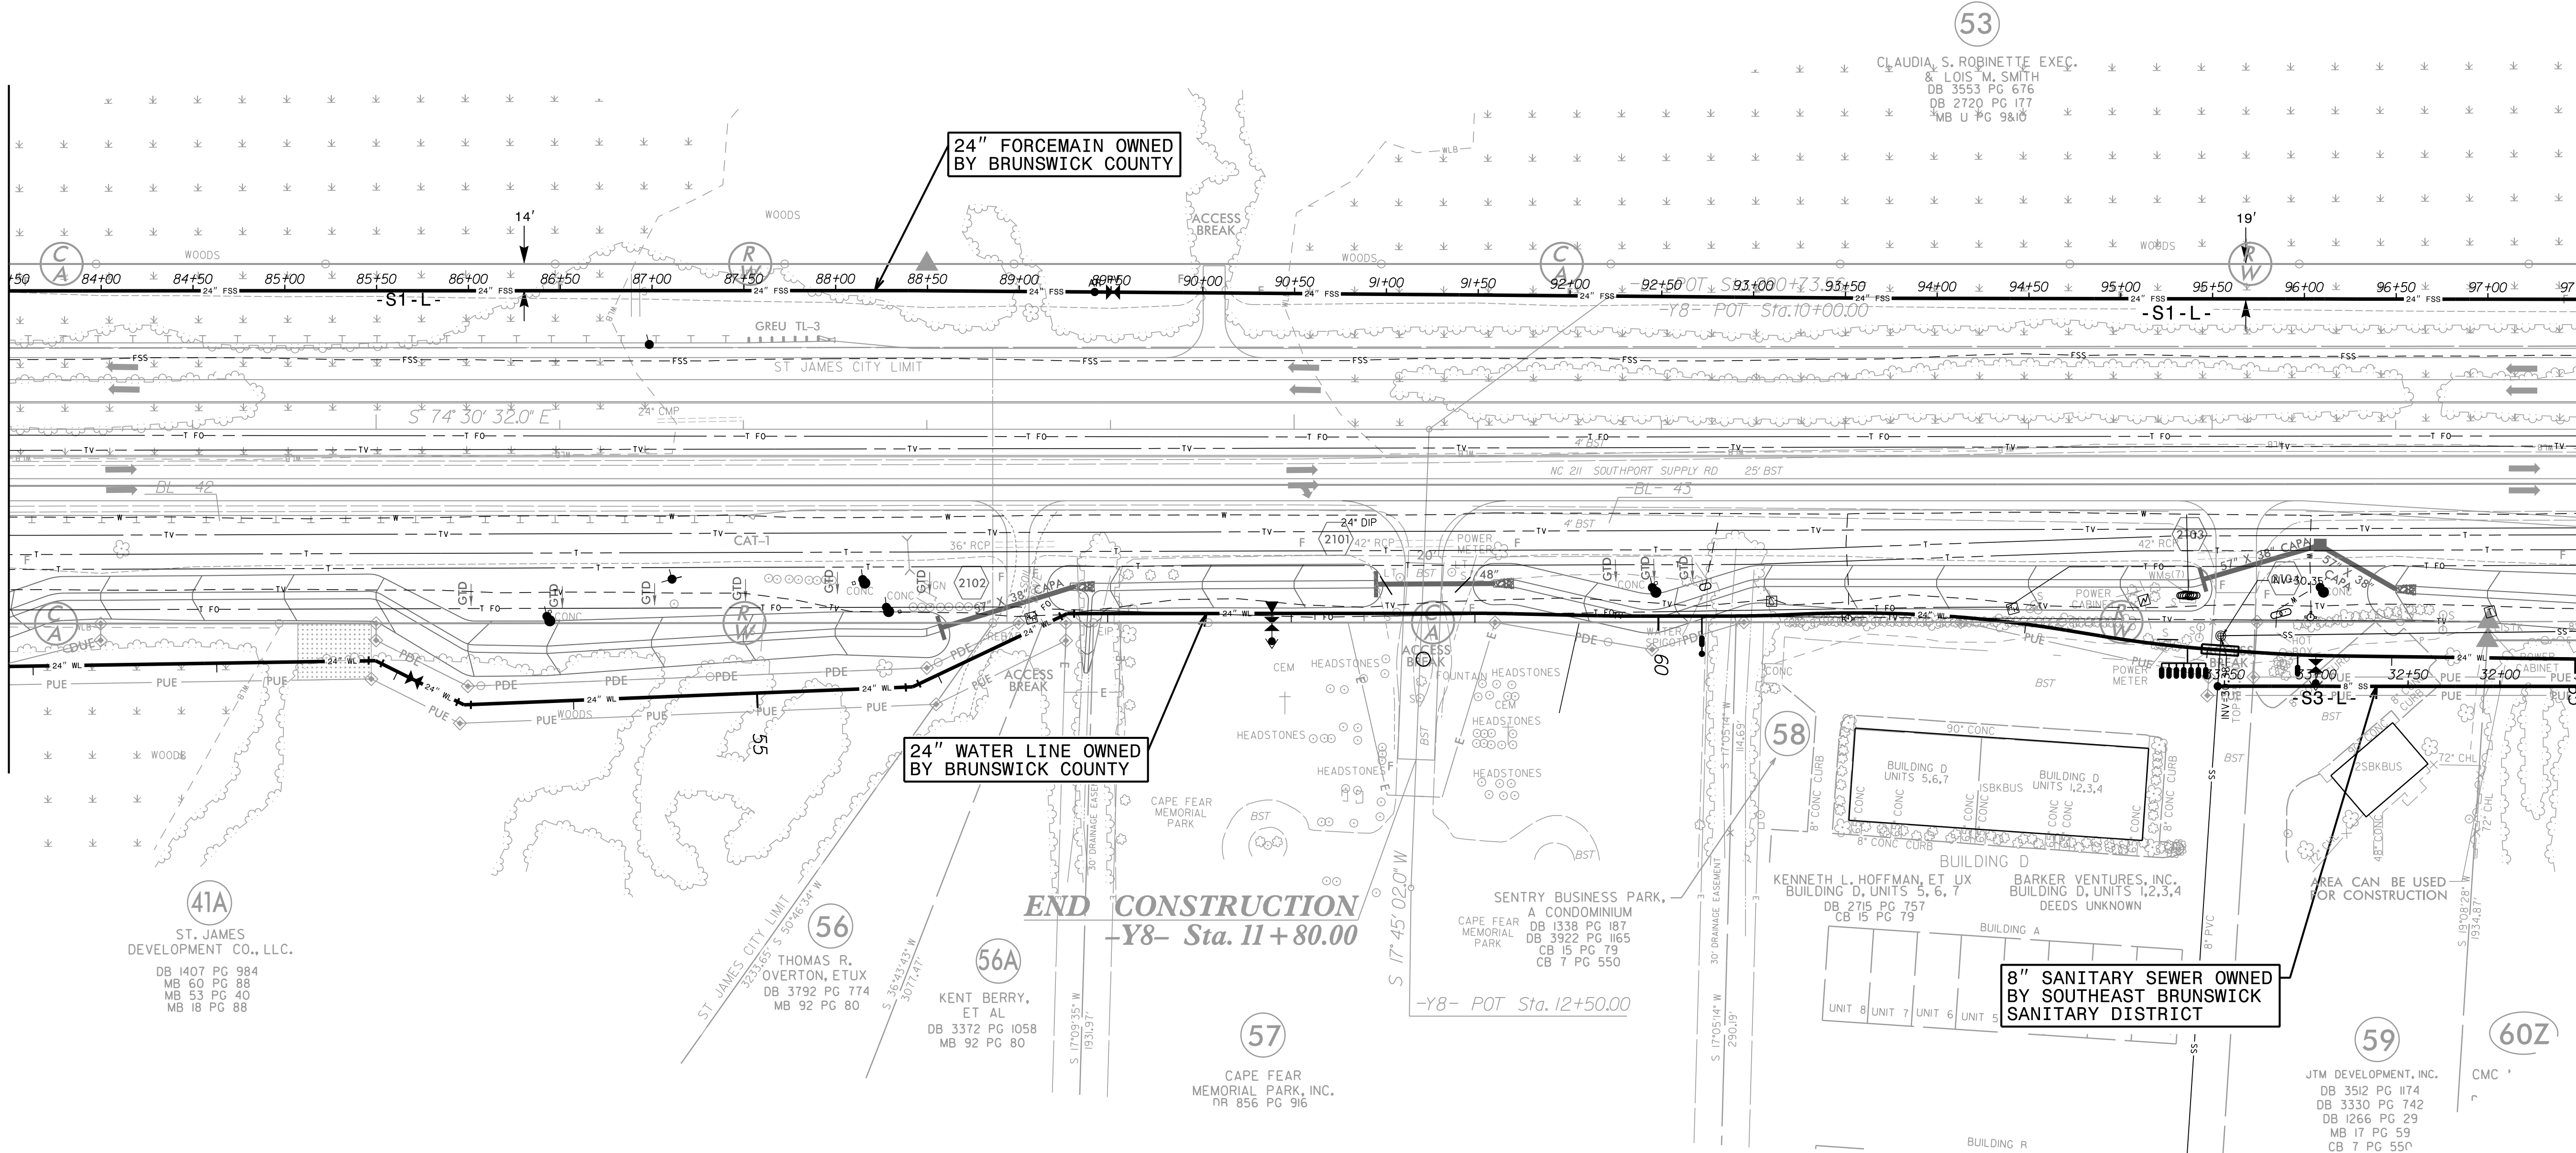

5/14/99  
Engineering\UC\2002\Index of UC Sheets\R-5021-ut-rdy21-UC66.psh.dgn