



FOR INFORMATION ONLY  
SEE UC-23/UC-68 FOR CONSTRUCTION DETAILS

PROJECT REFERENCE NO.	SHEET NO.
R-5021	I-23
DESIGNED BY: JXL	UTILITY CONSTRUCTION PLANS ONLY
DRAWN BY: JXL	
CHECKED BY: BMB	
APPROVED BY: BMB	
REVISED:	
NORTH CAROLINA DEPARTMENT OF TRANSPORTATION	
UTILITIES ENGINEERING SECTION PHONE: (919) 707-6690 FAX: (919) 250-4151	

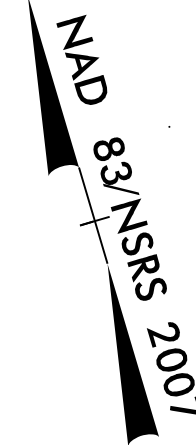

MATCH LINE -L- STA 311 + 00.00  
SEE SHEET I-22

MATCH LINE -L- STA 323 + 00.00  
SEE SHEET I-24

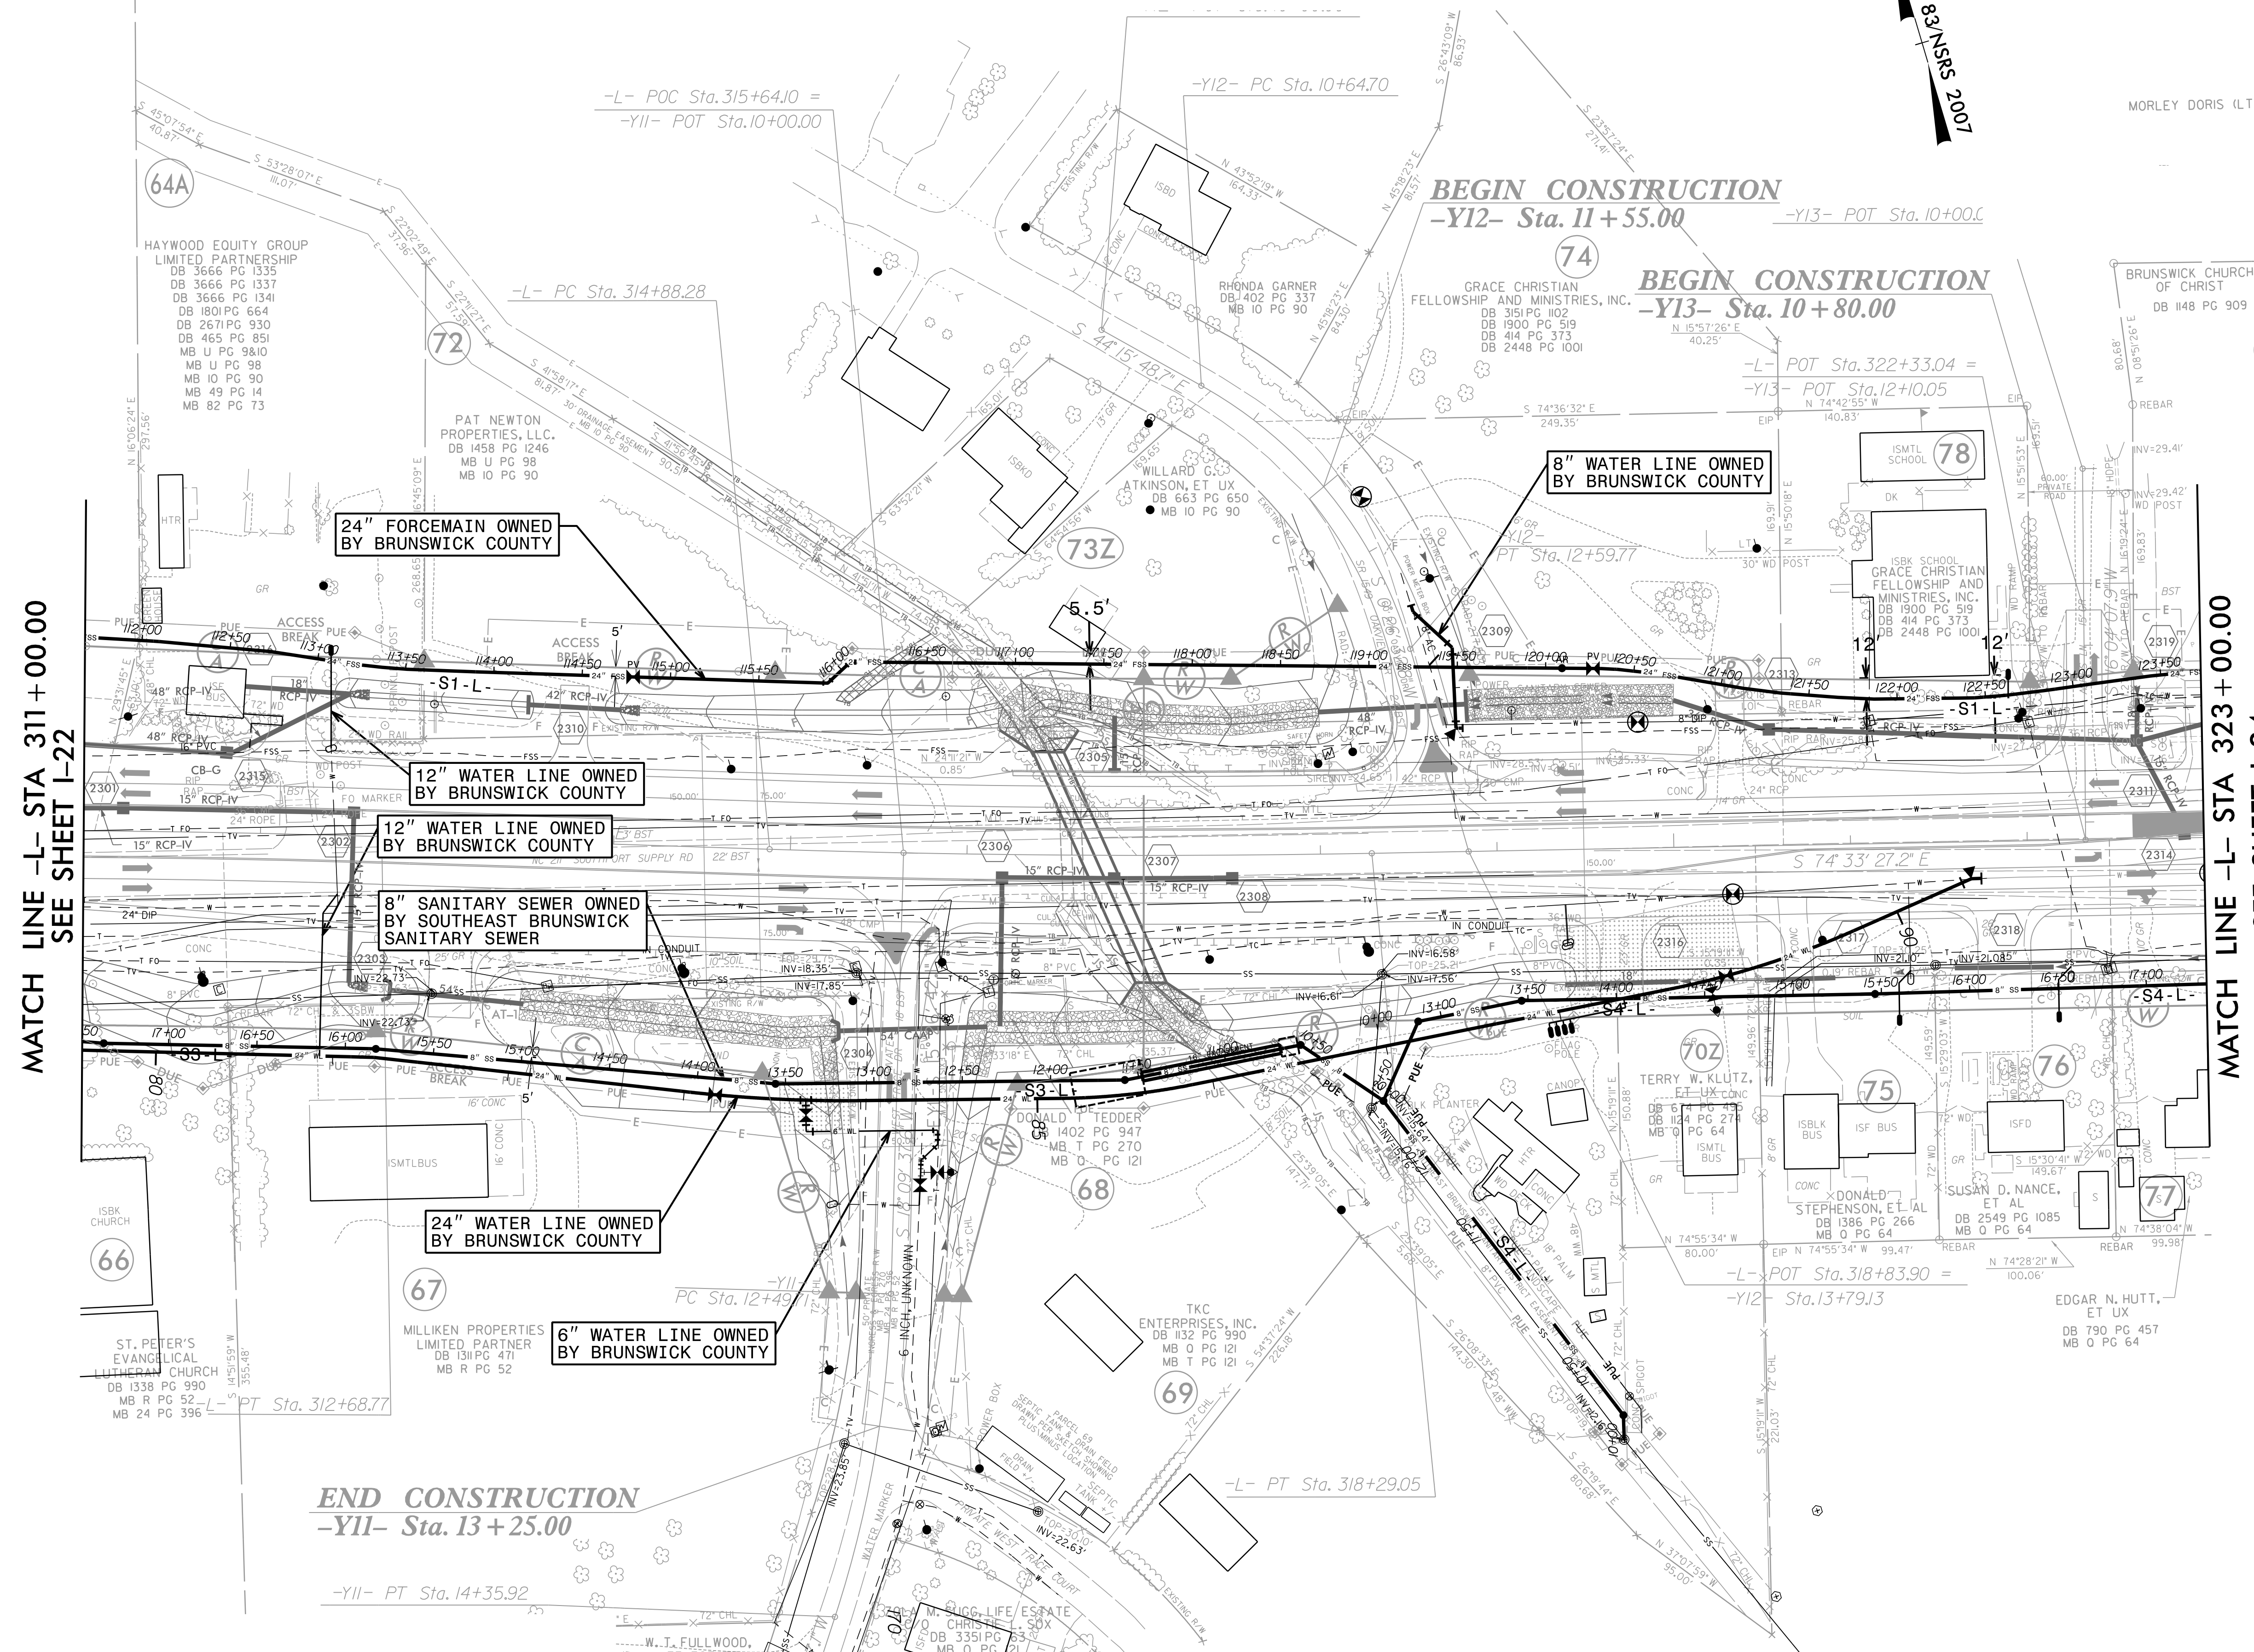

5/14/99  
meier.ng\UC68\2022\Index of UC Sheets\R-5021\ut.rdy\23\_UC68\_psh.dgn

**RK&K**  
P: (919) 878-9560  
8601 Six Forks Road, Forum 1, Suite 700  
Raleigh, North Carolina 27615-3960  
NC License No. F-0112  
Engineers | Construction Managers | Planners | Scientists  
www.rk.com  
Responsive People | Creative Solutions