


FOR INFORMATION ONLY
SEE UC-24/UC-69 FOR CONSTRUCTION DETAILS

PROJECT REFERENCE NO.	SHEET NO.
R-5021	I-24
DESIGNED BY: JXL	UTILITY CONSTRUCTION PLANS ONLY
DRAWN BY: JXL	
CHECKED BY: BMB	
APPROVED BY: BMB	
REVISED:	
NORTH CAROLINA DEPARTMENT OF TRANSPORTATION	
UTILITIES ENGINEERING SEC. PHONE: (919) 707-6690 FAX: (919) 250-4151	

MATCH LINE -L- STA 323 + 00.00
SEE SHEET I-23

MATCH LINE -Y14A- STA 43 + 50.00
SEE SHEET I-36

MATCH LINE -L- STA 333 + 50.00
SEE SHEET I-24A

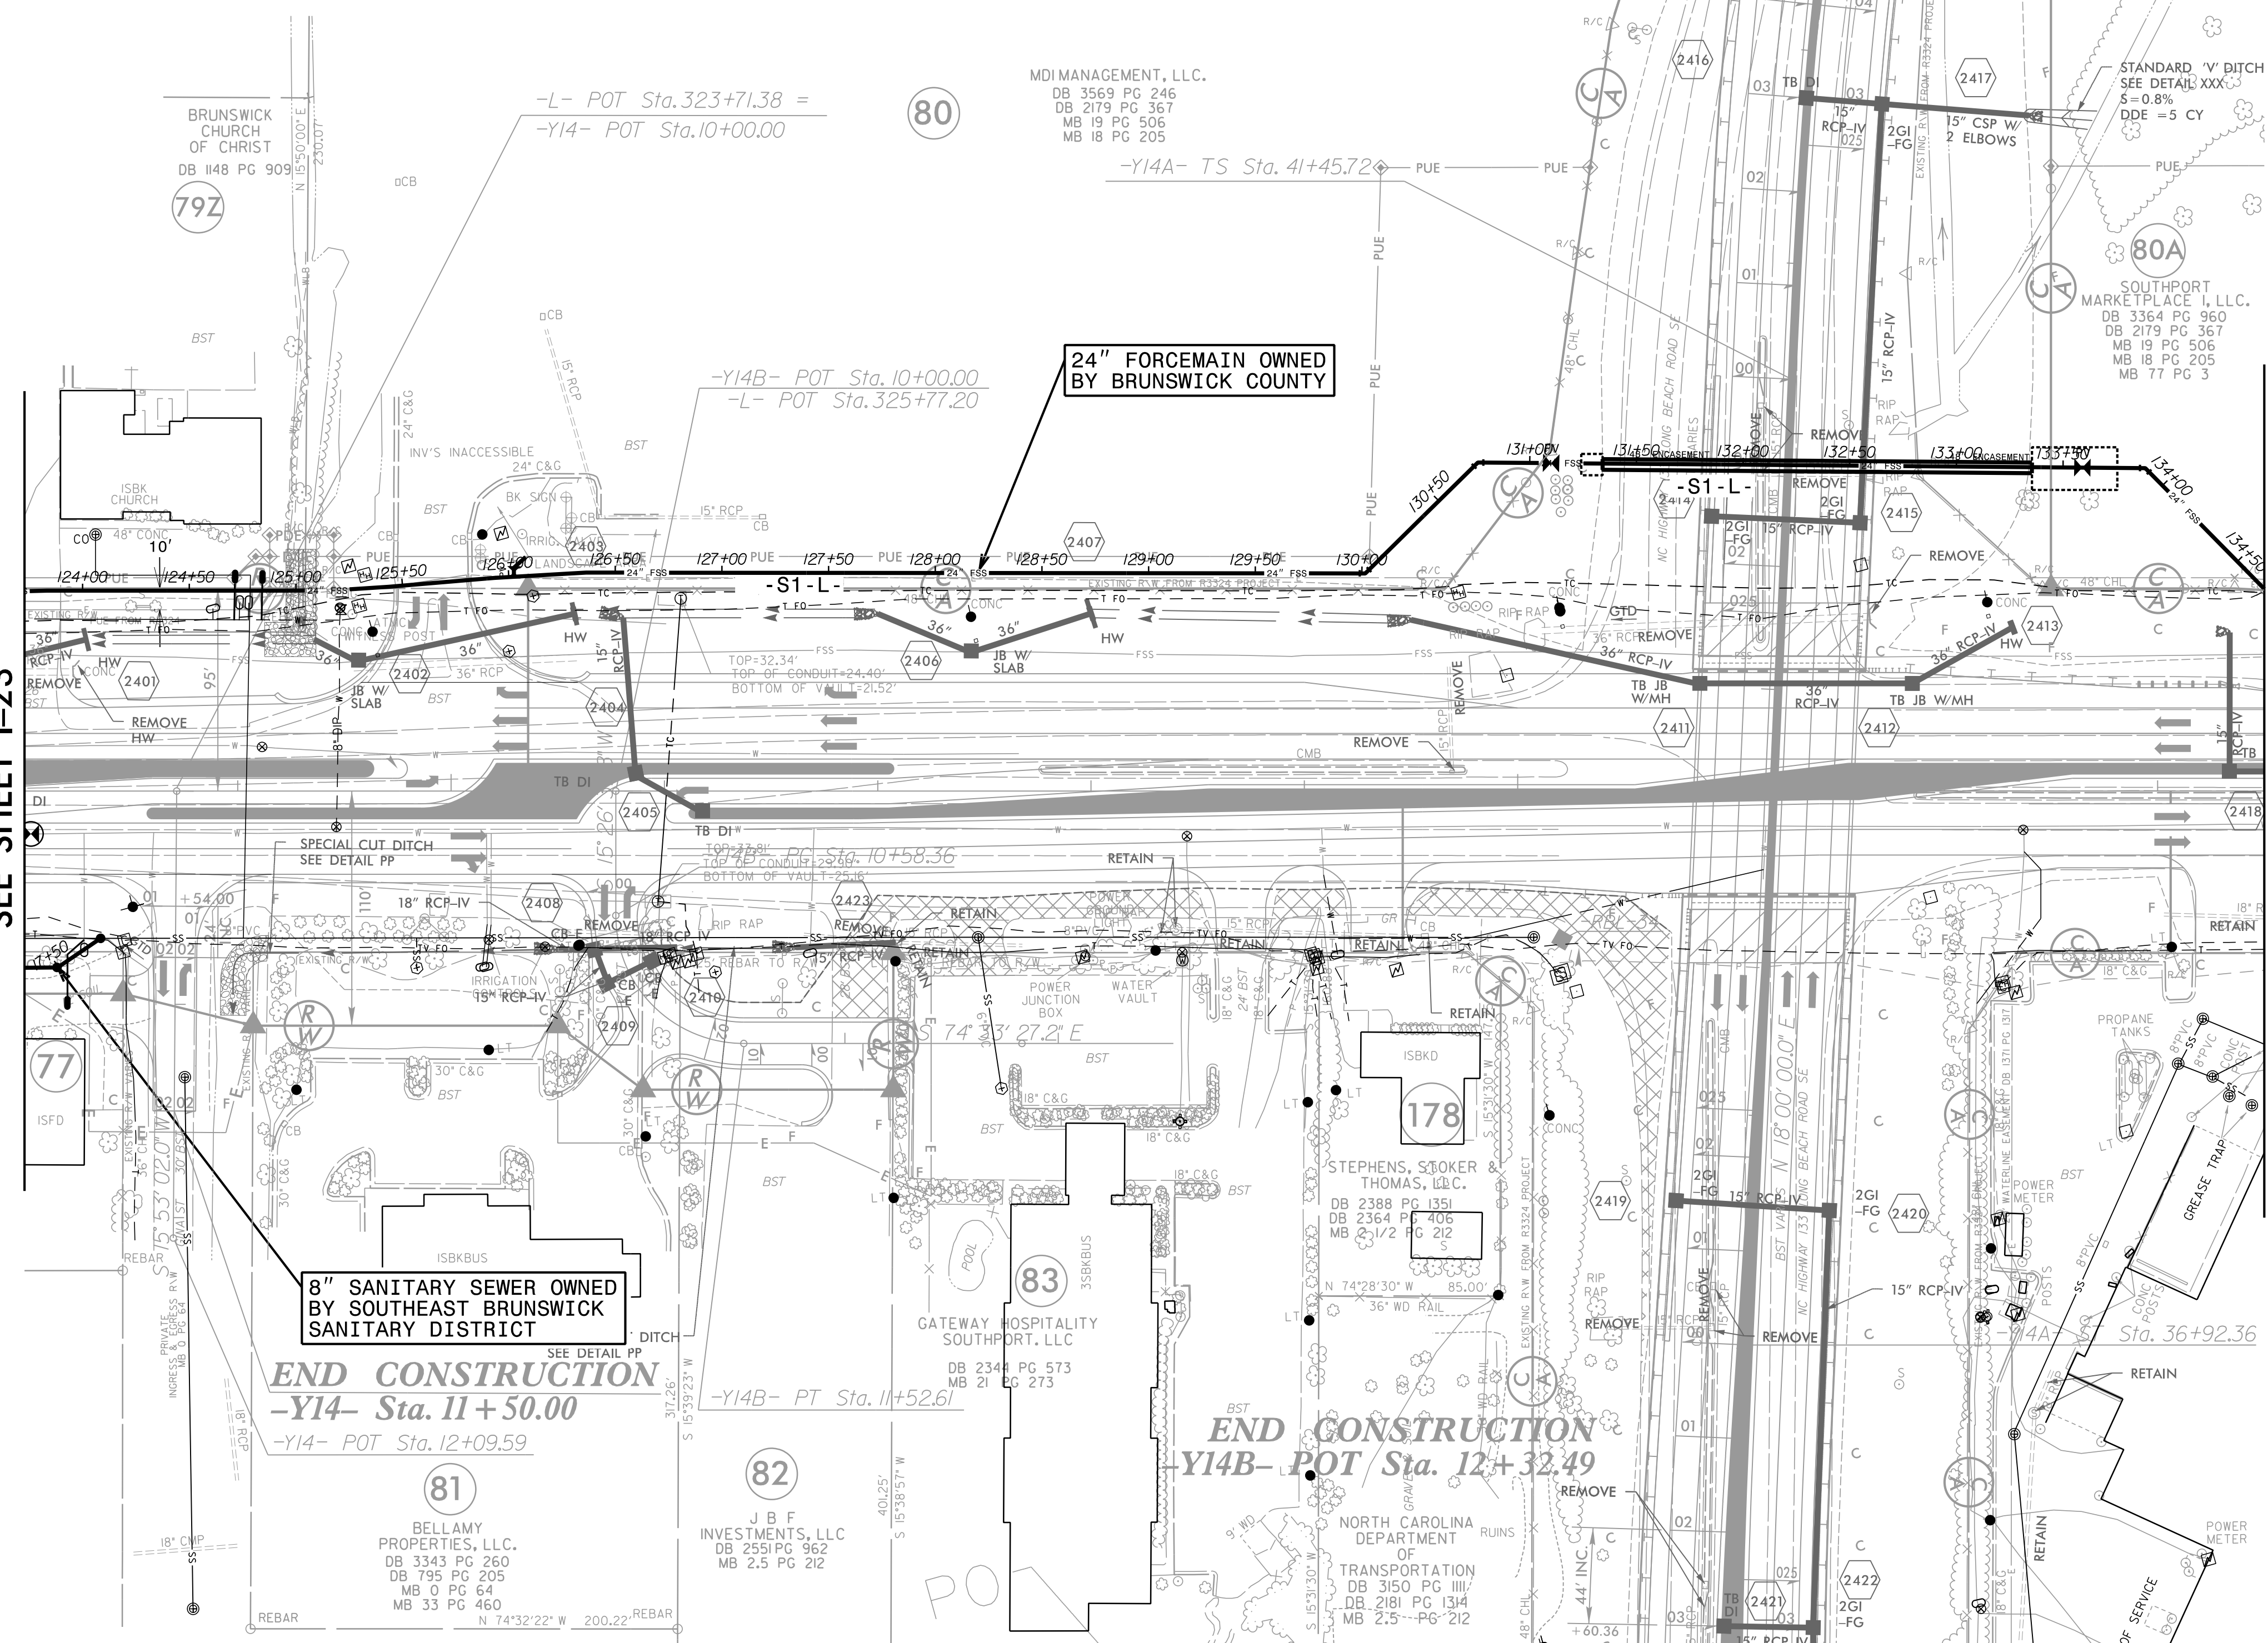

MATCH LINE -Y14A- STA 35 + 50.00
SEE SHEET I-35

5/14/99
meer-ng\UC69\Index of UC Sheets\R-5021\ut_rdy\24_UC69_psh.dgn

RK&K
P: (919) 878-9560
8601 Six Forks Road, Forum 1, Suite 700
Raleigh, North Carolina 27615-3960
NC License No. F-0112
Engineers | Construction Managers | Planners | Scientists
www.rk.com
Responsive People | Creative Solutions