


FOR INFORMATION ONLY
SEE UC-24A/UC-70 FOR CONSTRUCTION DETAILS

MATCH LINE -Y14D- STA 14 + 50.00
SEE SHEET I-36

PROJECT REFERENCE NO.	SHEET NO.
R-5021	I-24A
DESIGNED BY: JXL	UTILITY CONSTRUCTION PLANS ONLY
DRAWN BY: JXL	
CHECKED BY: BMB	
APPROVED BY: BMB	
REVISED:	
NORTH CAROLINA DEPARTMENT OF TRANSPORTATION	
UTILITIES ENGINEERING SEC. PHONE: (919) 707-6690 FAX: (919) 250-4151	

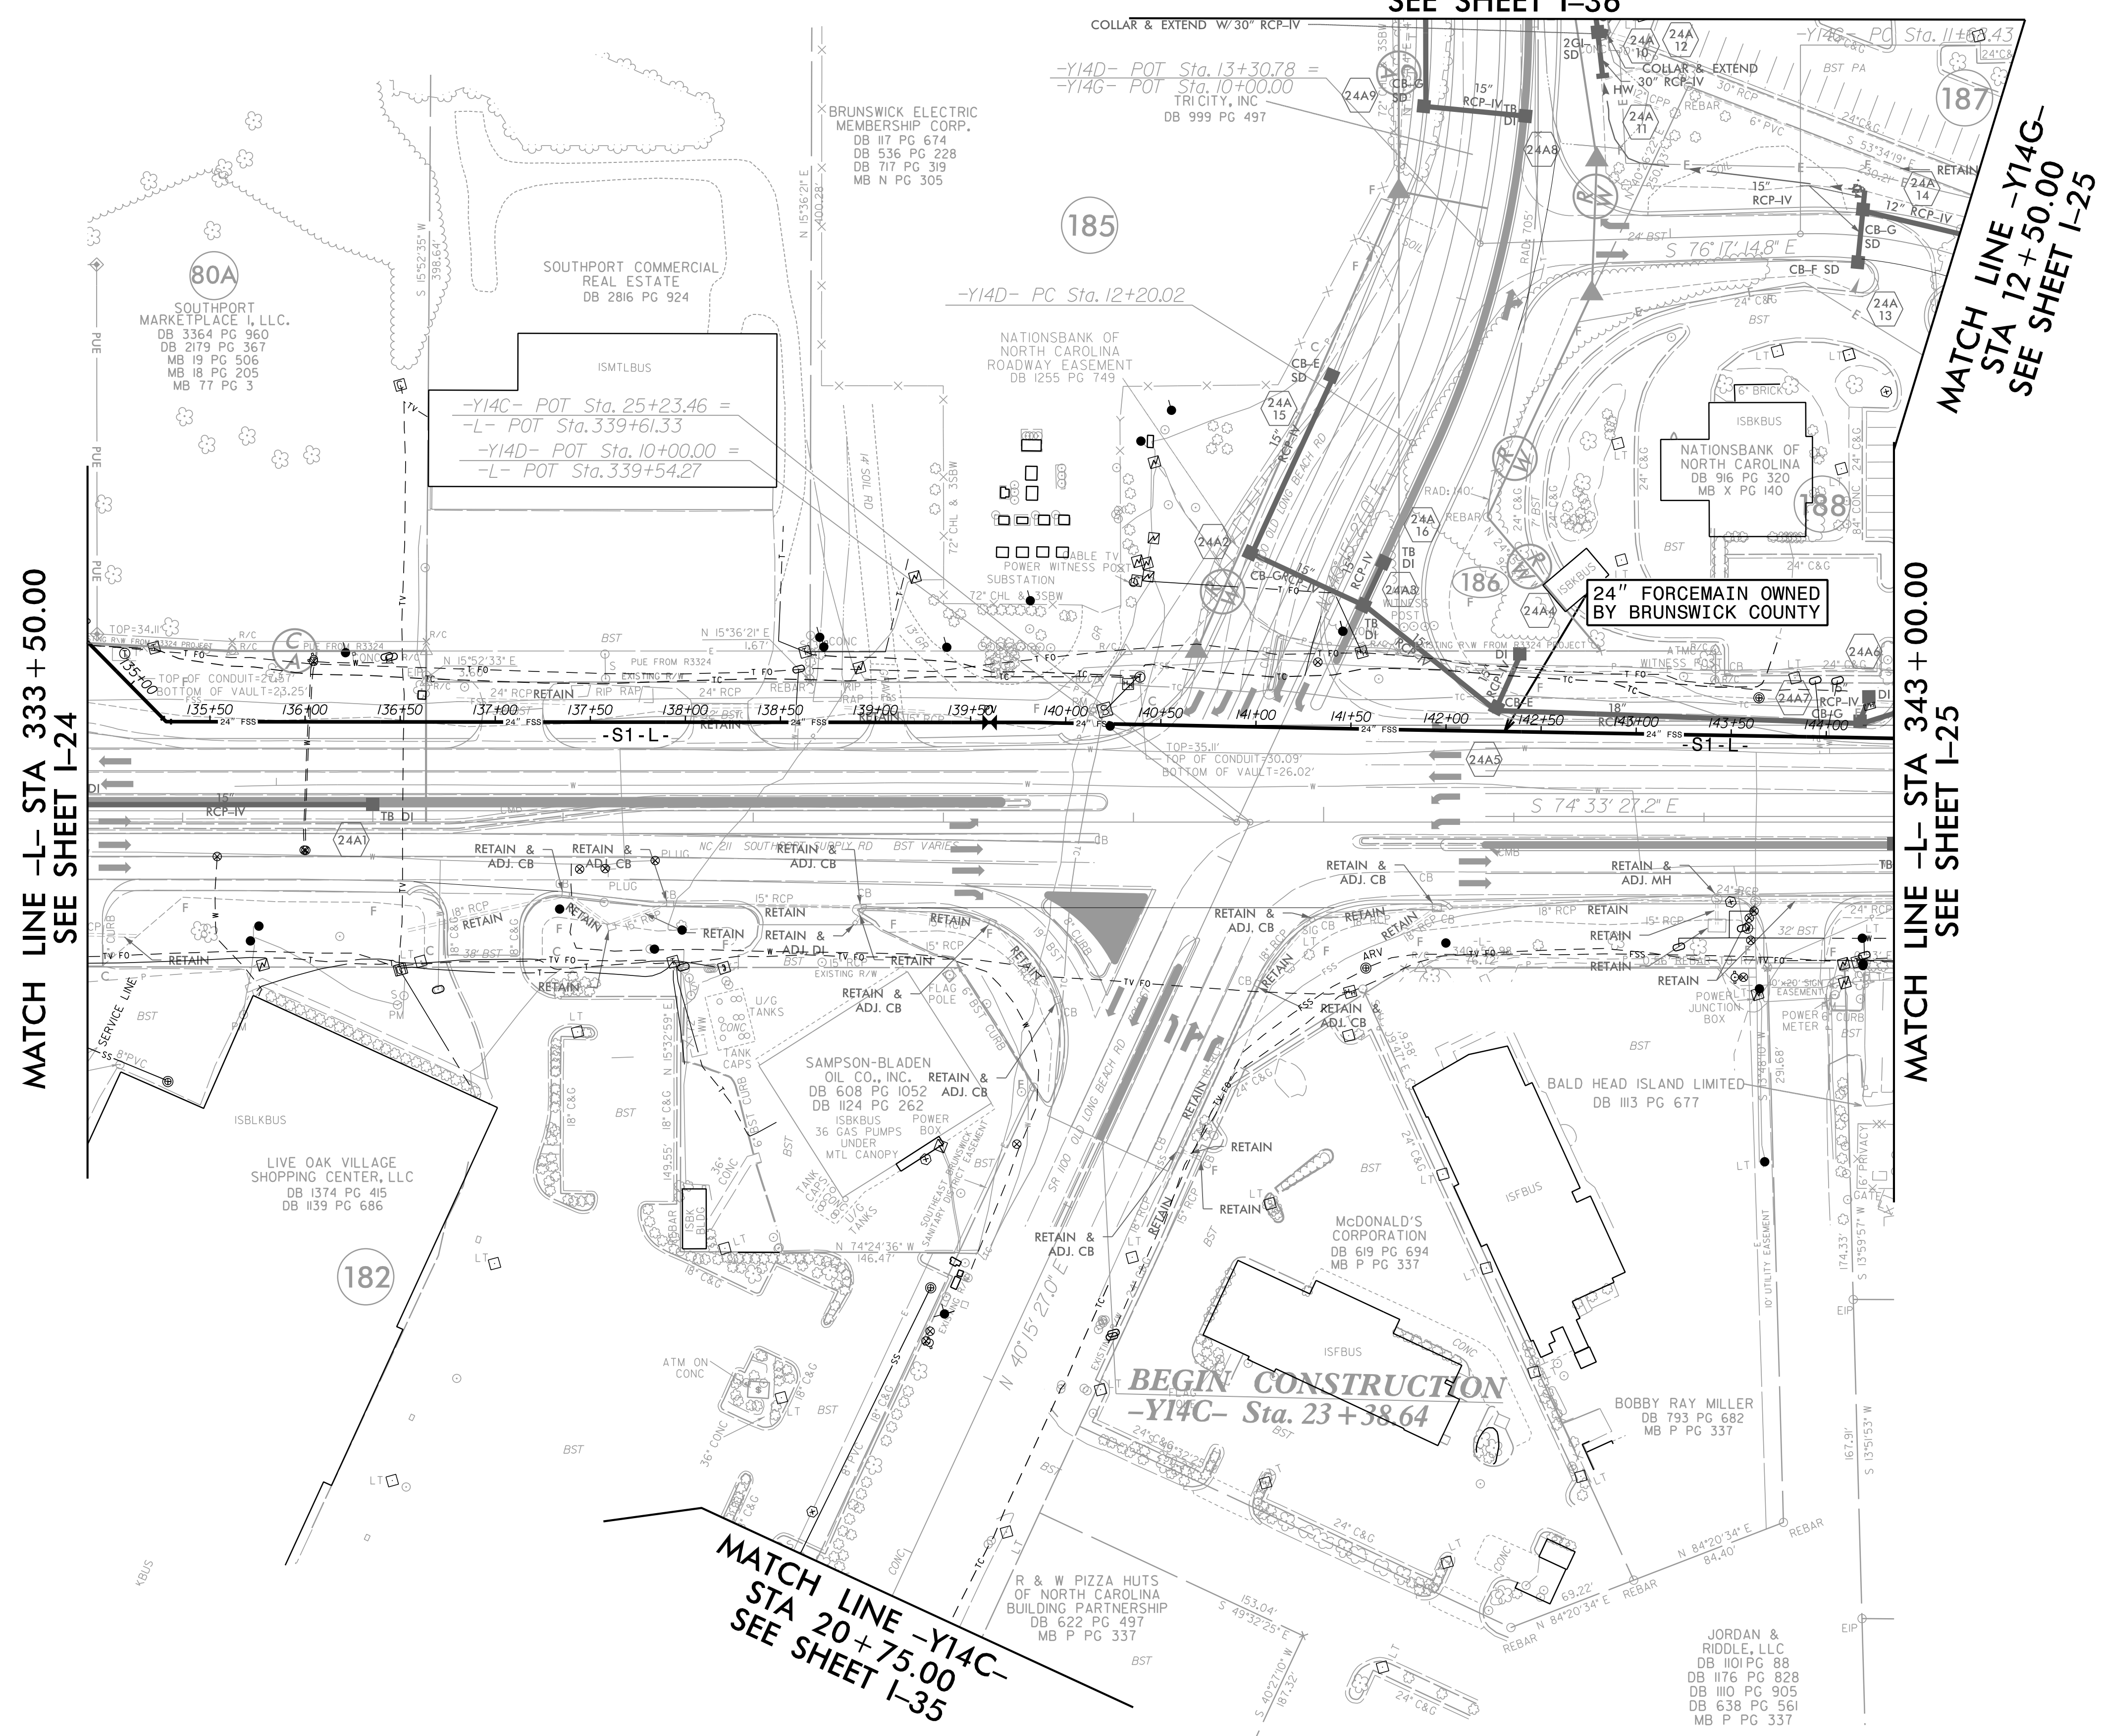


MATCH LINE -L- STA 333 + 50.00
SEE SHEET I-24

MATCH LINE -L- STA 343 + 00.00
SEE SHEET I-25

MATCH LINE -Y14G- STA 12 + 50.00
SEE SHEET I-25

MATCH LINE -Y14C- STA 20 + 75.00
SEE SHEET I-35

BEGIN CONSTRUCTION
-Y14C- Sta. 23 + 38.64

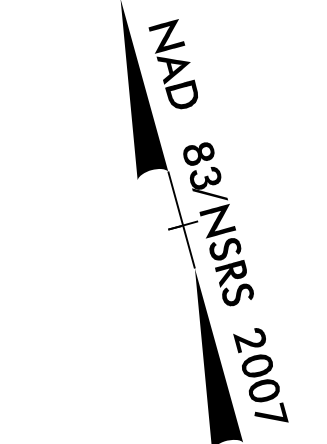

RK&K
P: (919) 878-9560
8601 Six Forks Road, Forum 1, Suite 700
Raleigh, North Carolina 27615-3960
NC License No. F-0112
Engineers | Construction Managers | Planners | Scientists
www.rk.com
Responsive People | Creative Solutions

5/14/99

Engineering\UC\2022\Index of UC Sheets\NR-5021-ut-rdy-24A_UC70_psh.dgn