
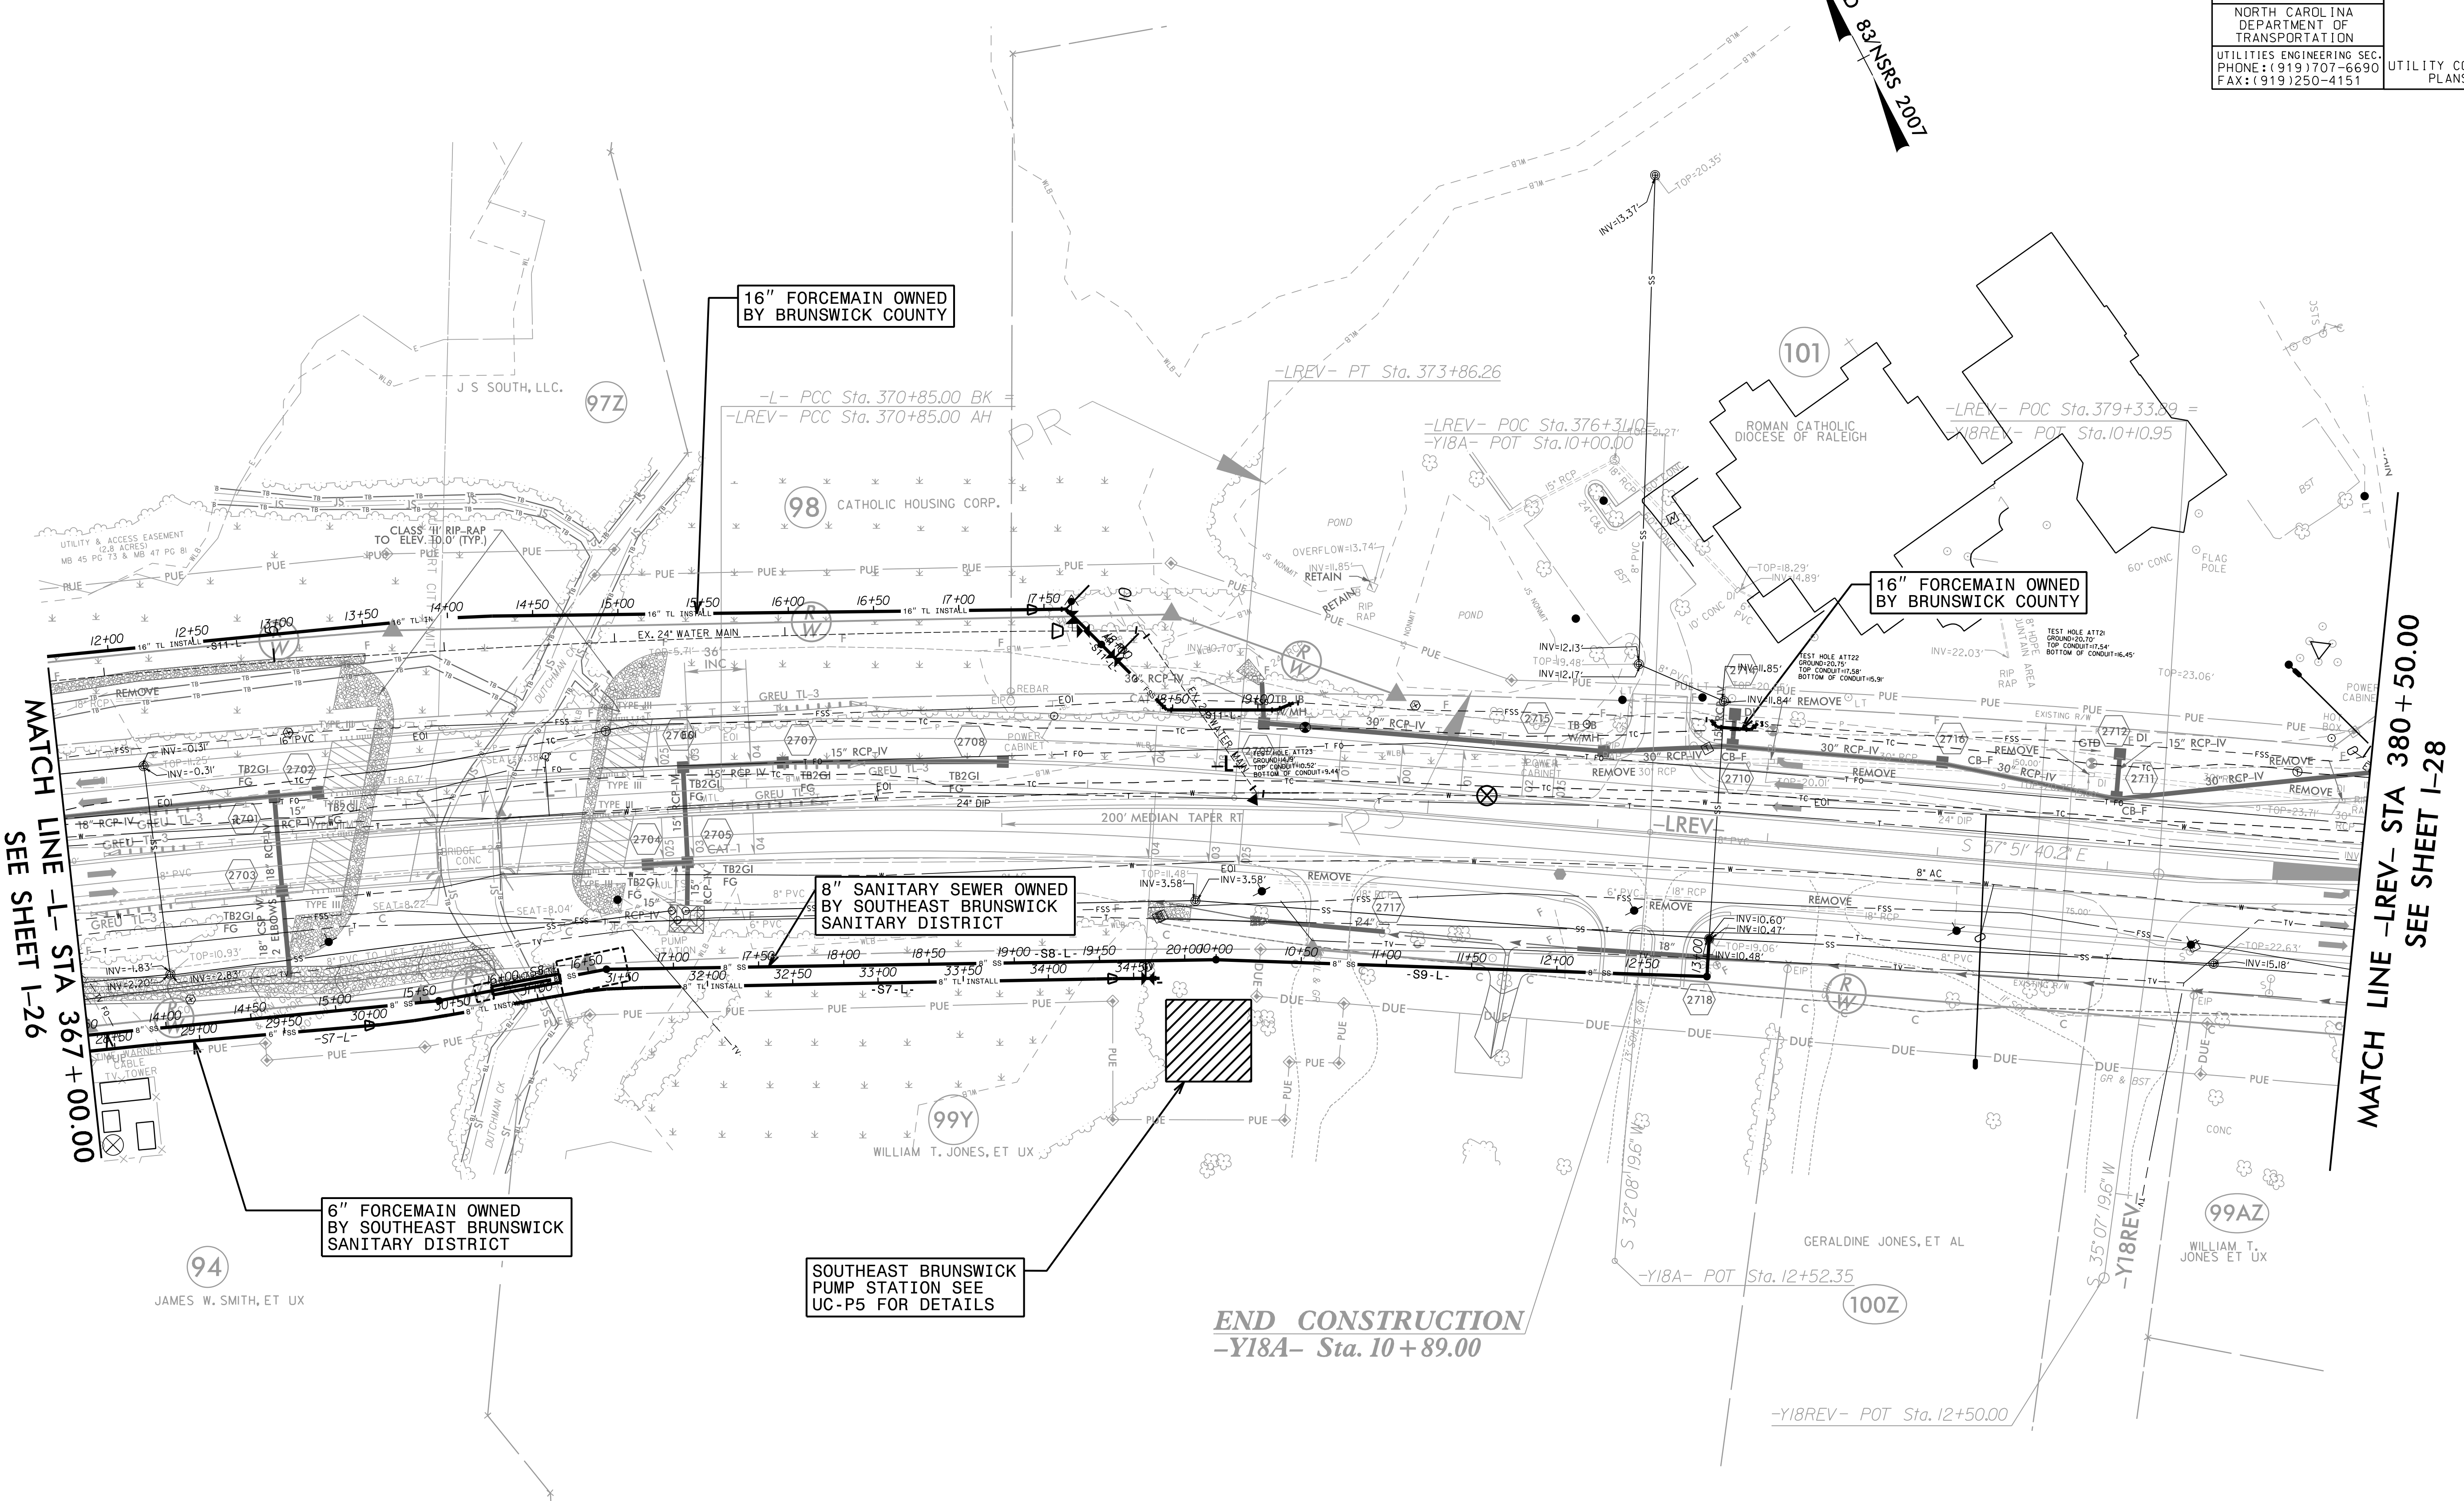


FOR INFORMATION ONLY  
SEE UC-27/UC-73 FOR CONSTRUCTION DETAILS

PROJECT REFERENCE NO.	SHEET NO.
R-5021	I-27
DESIGNED BY: JXL	UTILITY CONSTRUCTION PLANS ONLY
DRAWN BY: JXL	
CHECKED BY: BMB	
APPROVED BY: BMB	
REVISED:	
NORTH CAROLINA DEPARTMENT OF TRANSPORTATION	
UTILITIES ENGINEERING SEC. PHONE: (919) 707-6690 FAX: (919) 250-4151	

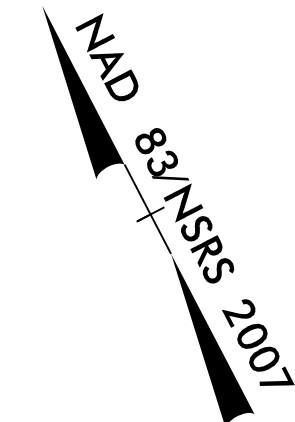

16" FORCEMAIN OWNED BY BRUNSWICK COUNTY

16" FORCEMAIN OWNED BY BRUNSWICK COUNTY

8" SANITARY SEWER OWNED BY SOUTHEAST BRUNSWICK SANITARY DISTRICT

6" FORCEMAIN OWNED BY SOUTHEAST BRUNSWICK SANITARY DISTRICT

SOUTHEAST BRUNSWICK PUMP STATION SEE UC-P5 FOR DETAILS

END CONSTRUCTION  
-Y18A- Sta. 10 + 89.00

MATCH LINE - STA 367 + 00.00  
SEE SHEET I-26

MATCH LINE -LREV- STA 380 + 50.00  
SEE SHEET I-28

5/14/99  
C:\Users\ng\UC\62\2022\Index of UC Sheets\I-5021\I-27\UC73.psh.dgn

**RK&K**  
P: (919) 878-9560  
8601 Six Forks Road, Forum 1, Suite 700  
Raleigh, North Carolina 27615-3960  
NC License No. F-0112  
Engineers | Construction Managers | Planners | Scientists  
www.rk.com  
Responsive People | Creative Solutions