


FOR INFORMATION ONLY  
SEE UC-28/UC-74 FOR CONSTRUCTION DETAILS

PROJECT REFERENCE NO.	SHEET NO.
R-5021	I-28
DESIGNED BY: JXL	UTILITY CONSTRUCTION PLANS ONLY
DRAWN BY: JXL	
CHECKED BY: BMB	
APPROVED BY: BMB	
REVISED:	
NORTH CAROLINA DEPARTMENT OF TRANSPORTATION	
UTILITIES ENGINEERING SEC. PHONE: (919) 707-6690 FAX: (919) 250-4151	

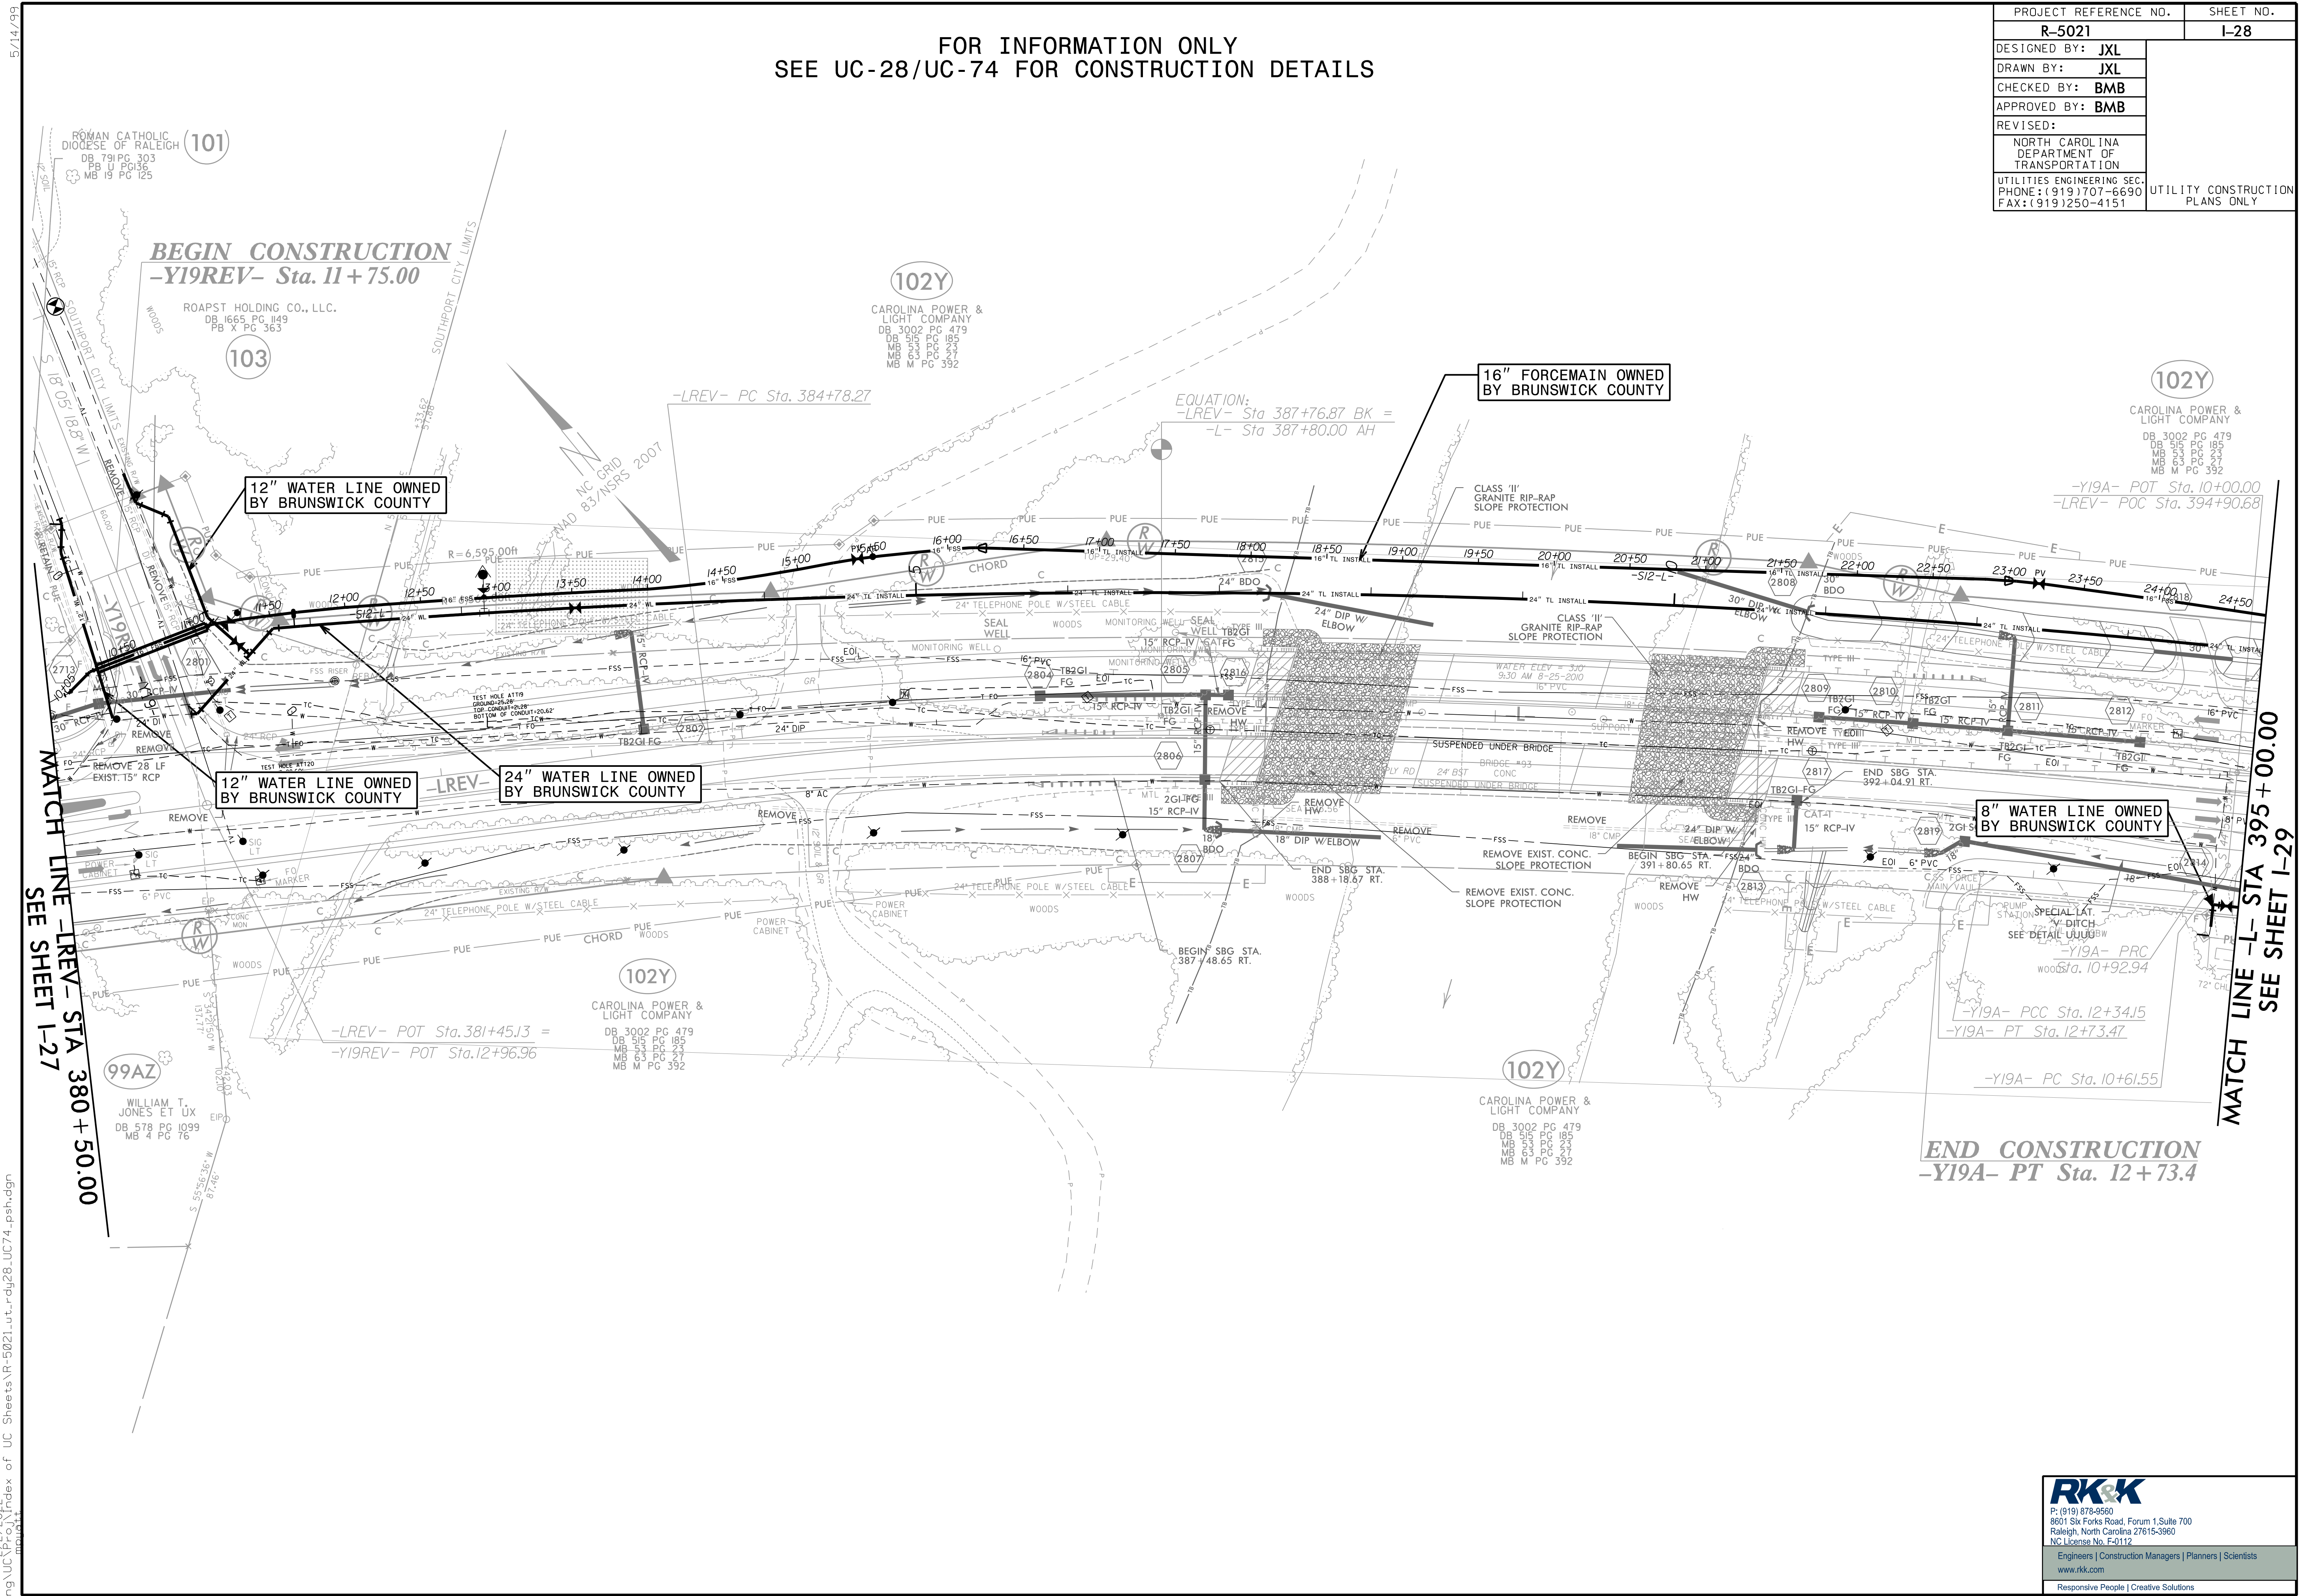

**BEGIN CONSTRUCTION**  
-Y19REV- Sta. 11+75.00

**END CONSTRUCTION**  
-Y19A- PT Sta. 12+73.47

MATCH LINE -LREV- STA 380 + 50.00  
SEE SHEET I-27

MATCH LINE -L- STA 395 + 00.00  
SEE SHEET I-29

5/14/99  
meier.ng\UC\622022\Index of UC Sheets\R-5021\ut.rdy\28\_UC74\_psh.dgn

**RK&K**  
P: (919) 878-9560  
8601 Six Forks Road, Forum 1, Suite 700  
Raleigh, North Carolina 27615-3960  
NC License No. F-0112  
Engineers | Construction Managers | Planners | Scientists  
www.rk.com  
Responsive People | Creative Solutions