


FOR INFORMATION ONLY
SEE UC-30/UC-76 FOR CONSTRUCTION DETAILS

PROJECT REFERENCE NO.	SHEET NO.
R-5021	I-30
DESIGNED BY: JXL	UTILITY CONSTRUCTION PLANS ONLY
DRAWN BY: JXL	
CHECKED BY: BMB	
APPROVED BY: BMB	
REVISED:	
NORTH CAROLINA DEPARTMENT OF TRANSPORTATION	
UTILITIES ENGINEERING SEC. PHONE: (919) 707-6690 FAX: (919) 250-4151	

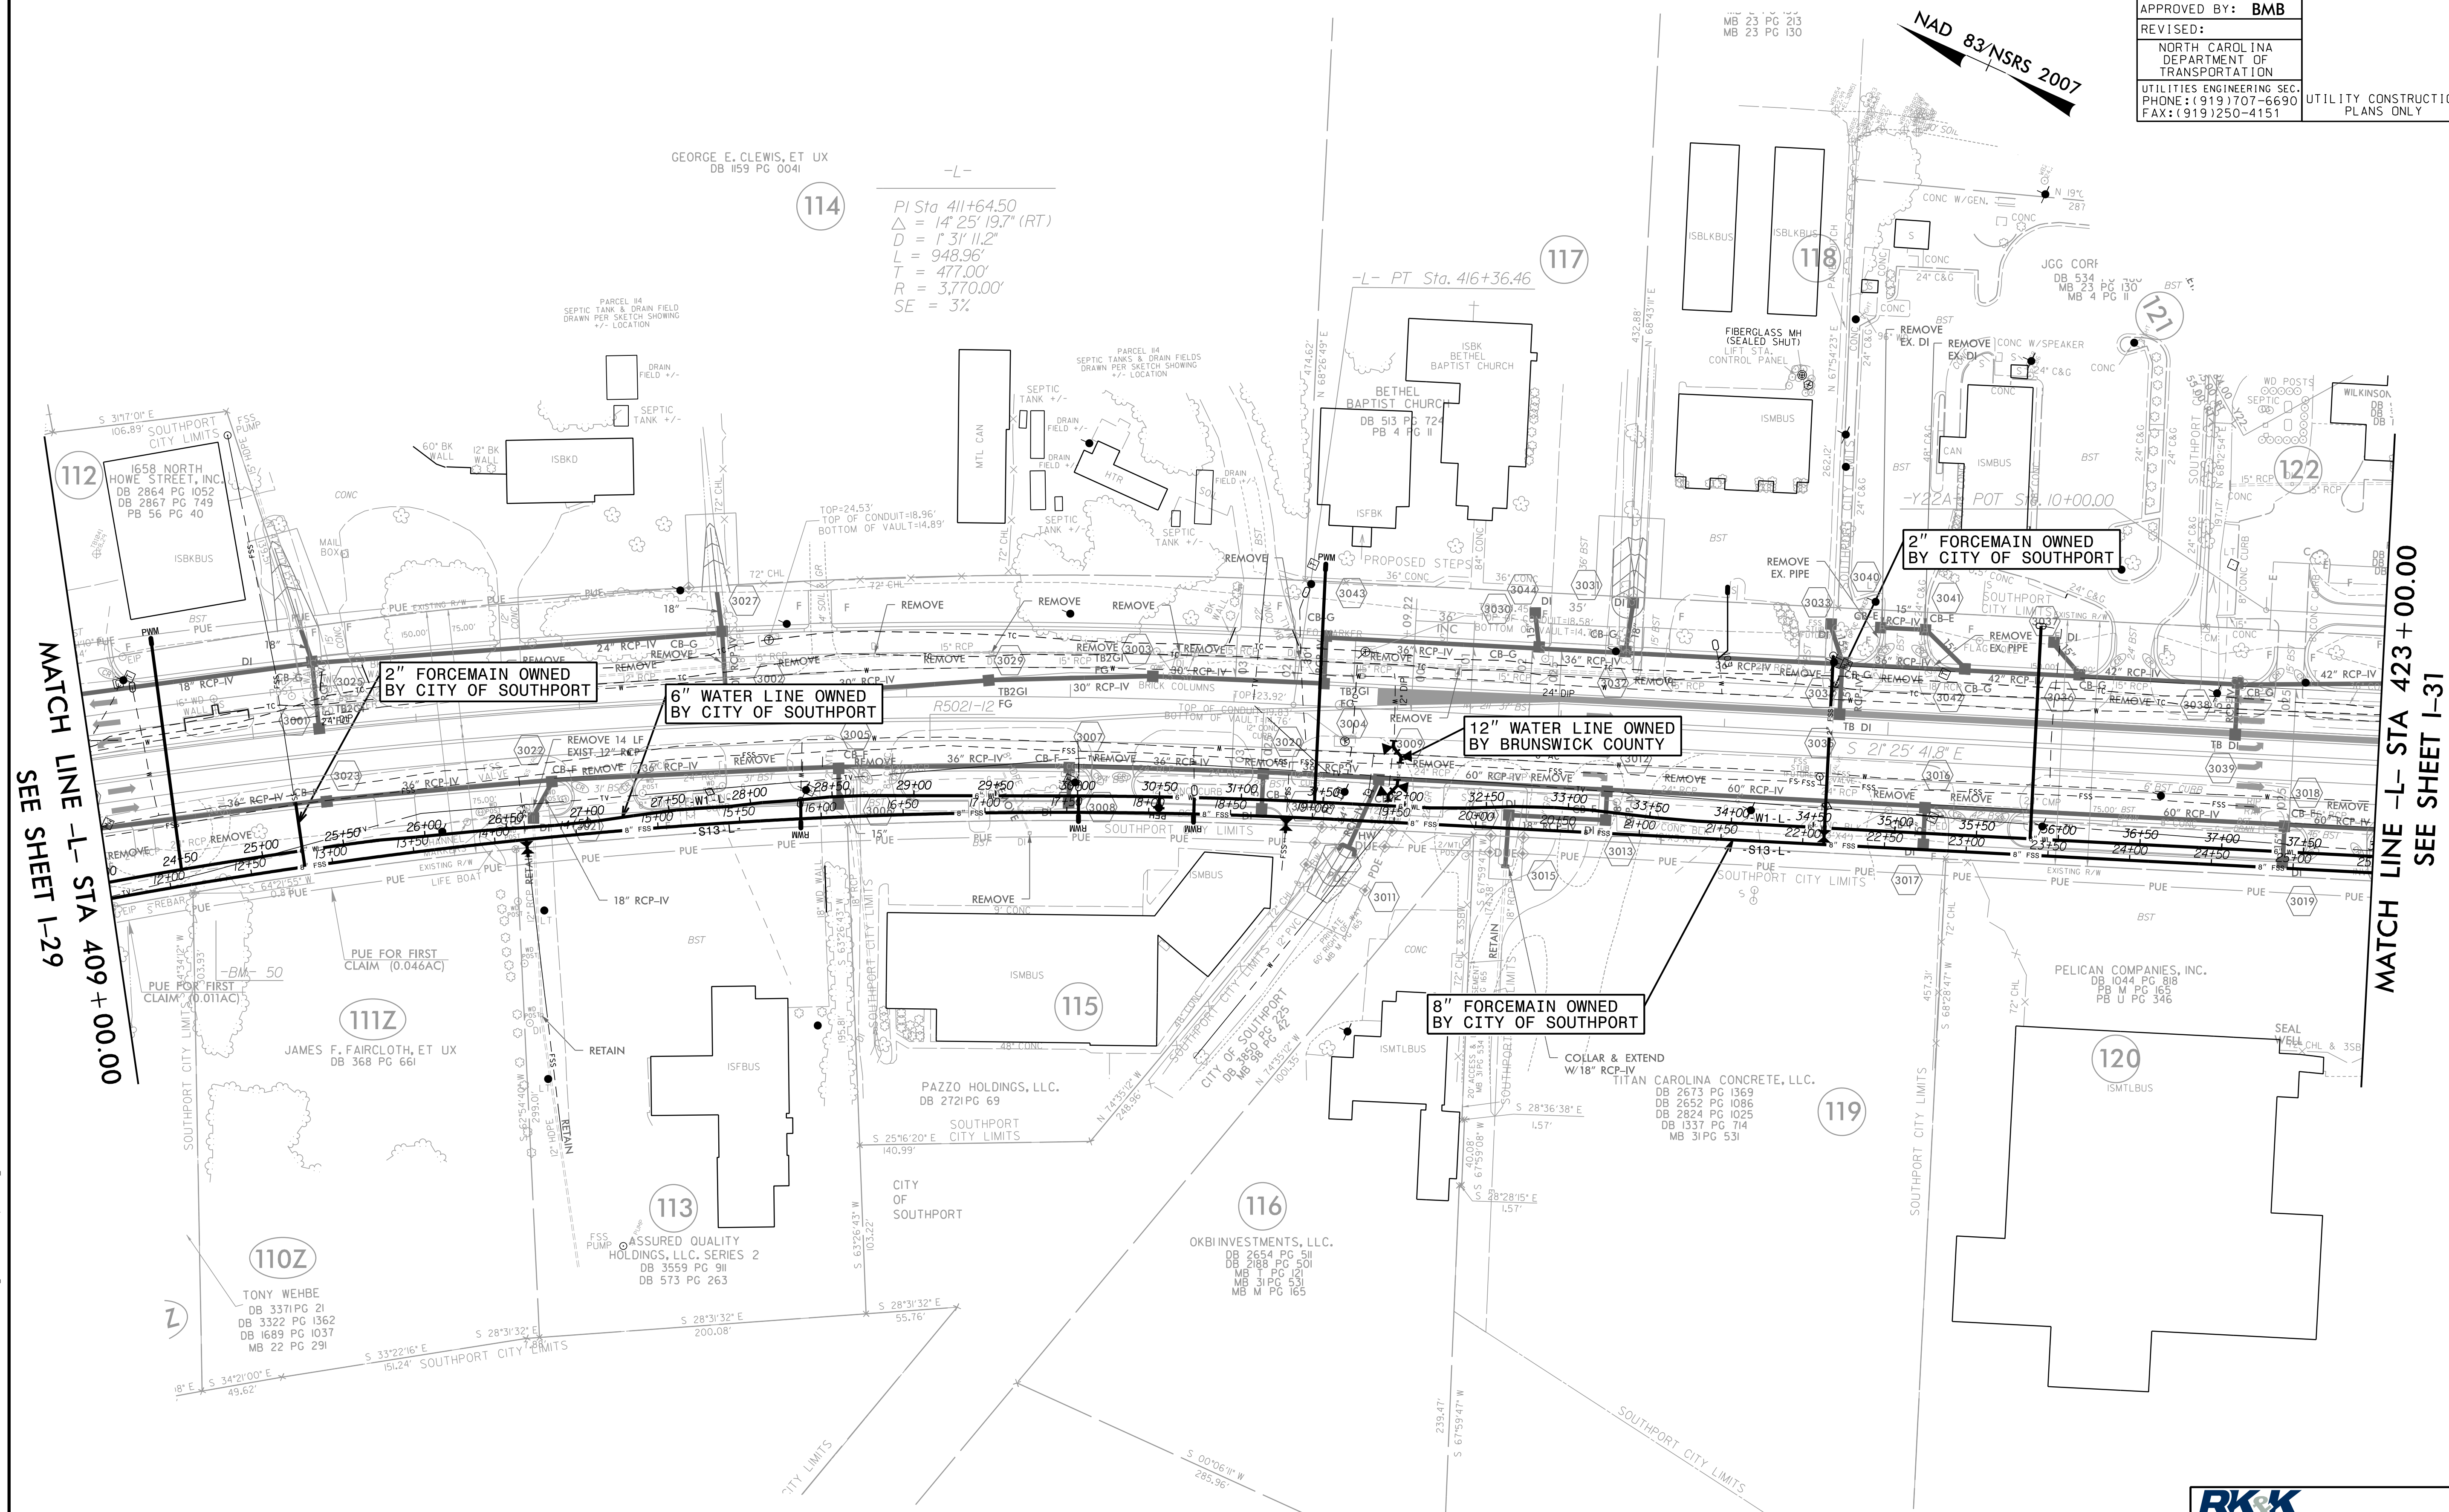

114
 $PI\ Sta\ 411+64.50$
 $\Delta = 14^\circ 25' 19.7" (RT)$
 $D = 1^\circ 31' 11.2"$
 $L = 948.96'$
 $T = 477.00'$
 $R = 3,770.00'$
 $SE = 3\%$

117
 $-L- PT\ Sta.\ 416+36.46$

MATCH LINE -L- STA 409 + 00.00
SEE SHEET I-29

MATCH LINE -L- STA 423 + 00.00
SEE SHEET I-31

NAD 83/NSRS 2007

5/14/99
 engineer:\ng\UC\62\2022\Index of UC Sheets\I-5021\I-30\UC76_psh.dgn