


**UTILITIES BY OTHERS**

ALL PROPOSED UTILITY WORK SHOWN ON THIS SHEET WILL BE DONE BY OTHERS. NO PAYMENT WILL BE MADE TO THE CONTRACTOR FOR PROPOSED UTILITY WORK SHOWN ON THIS SHEET.

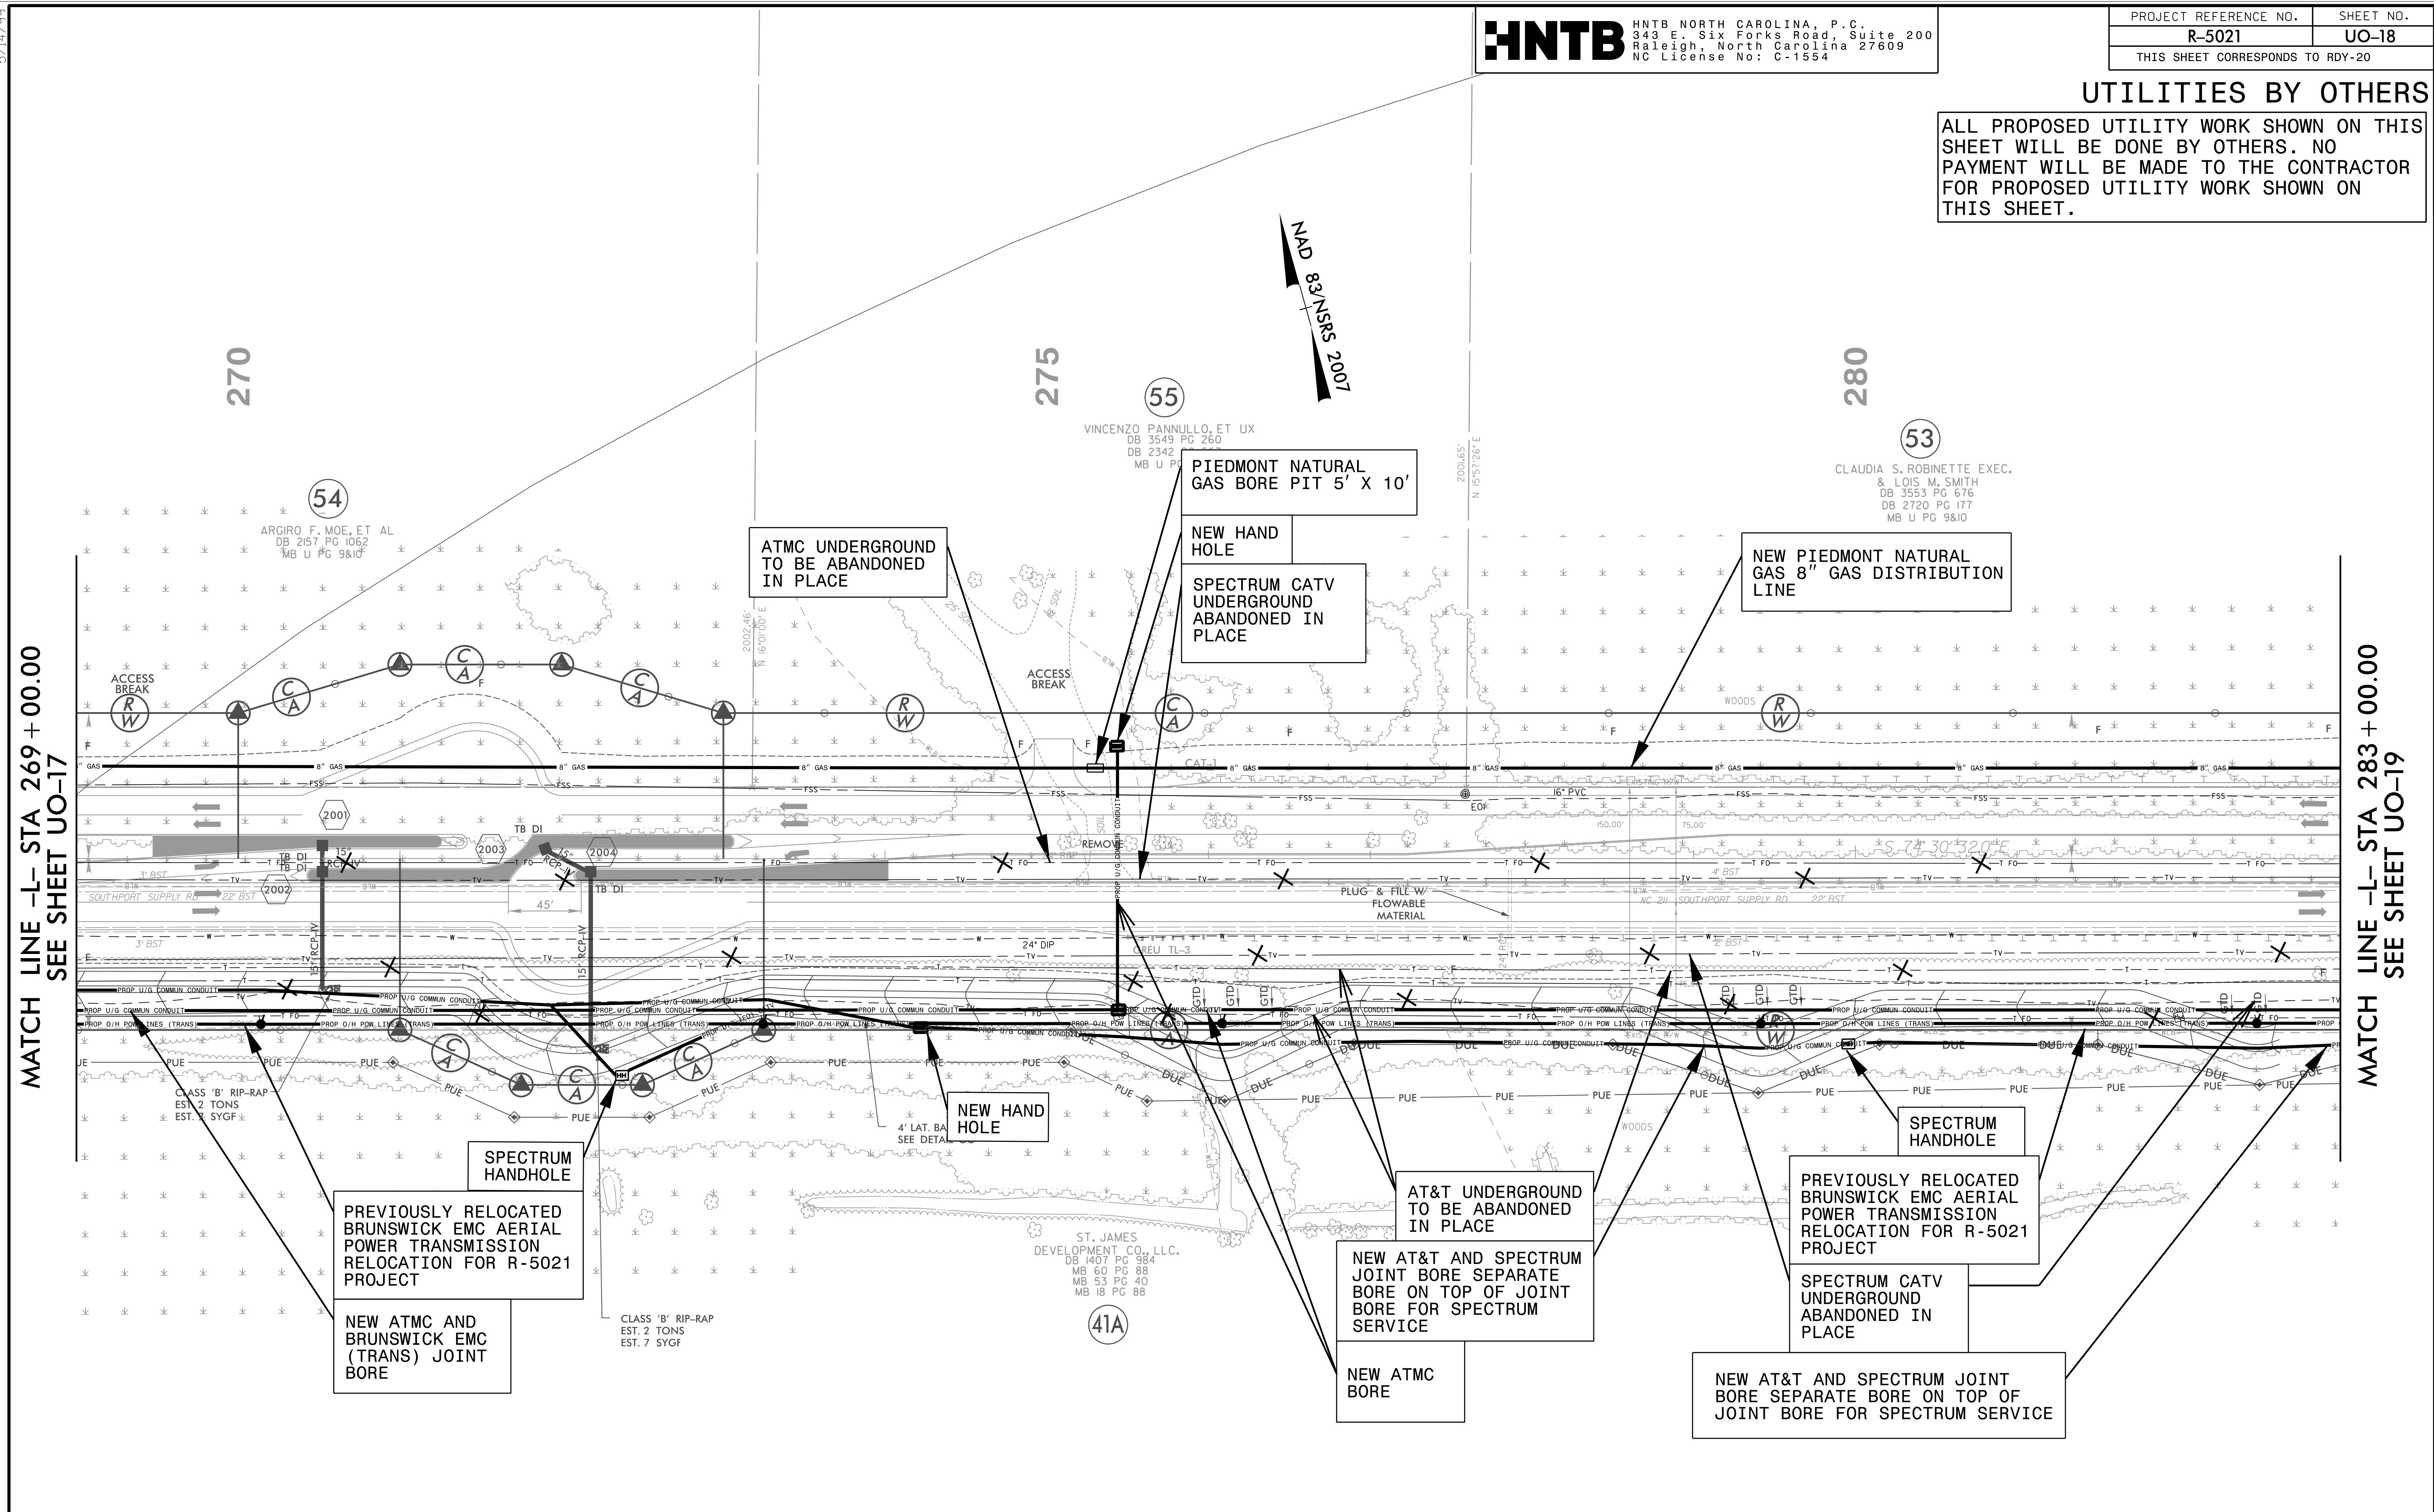

MATCH LINE -L- STA 269 + 00.00  
SEE SHEET UO-17

MATCH LINE -L- STA 283 + 00.00  
SEE SHEET UO-19

NOTE:  
 1. PIEDMONT NATURAL GAS WILL OPEN TRENCH CUT ALL GAS LINE THAT IS LESS THAN 100', EXCEPT IN WETLAND AREAS

**UTILITY OWNERS ON THIS SHEET**

- BRUNSWICK - POWER (TRANS)
- BRUNSWICK EMC - POWER (DIST)
- AT&T - TELECOMMUNICATIONS/FIBER OPTIC
- AT&T - TELECOMMUNICATIONS/FIBER OPTIC
- SPECTRUM - CATV
- PIEDMONT NATURAL GAS - NATURAL GAS

**PLANS PREPARED BY :**  
**RK&K**  
 RUMMEL, KLEPPER & KAHL, LLP  
 900 RIDGEFIELD DRIVE SUITE 350  
 RALEIGH, NORTH CAROLINA 27609-3960  
 NC LICENSE NO. F-0112 • (919) 878-9560

5/14/2019 3:20:02 PM C:\p\sr\02\vin\proj\ec\ts\2013\3111\util\ty\Coordination\NCDOT\001\_R-5021\U11\Hies\Engineer\ng\UB0\Pro\00-R-5021\UB0s\_Dr\_y\_0NL\YR-5021\U11\_rdy20\_U018\_psh.dgn