


UTILITIES BY OTHERS

ALL PROPOSED UTILITY WORK SHOWN ON THIS SHEET WILL BE DONE BY OTHERS. NO PAYMENT WILL BE MADE TO THE CONTRACTOR FOR PROPOSED UTILITY WORK SHOWN ON THIS SHEET.

NAD 83/NSRS 2007

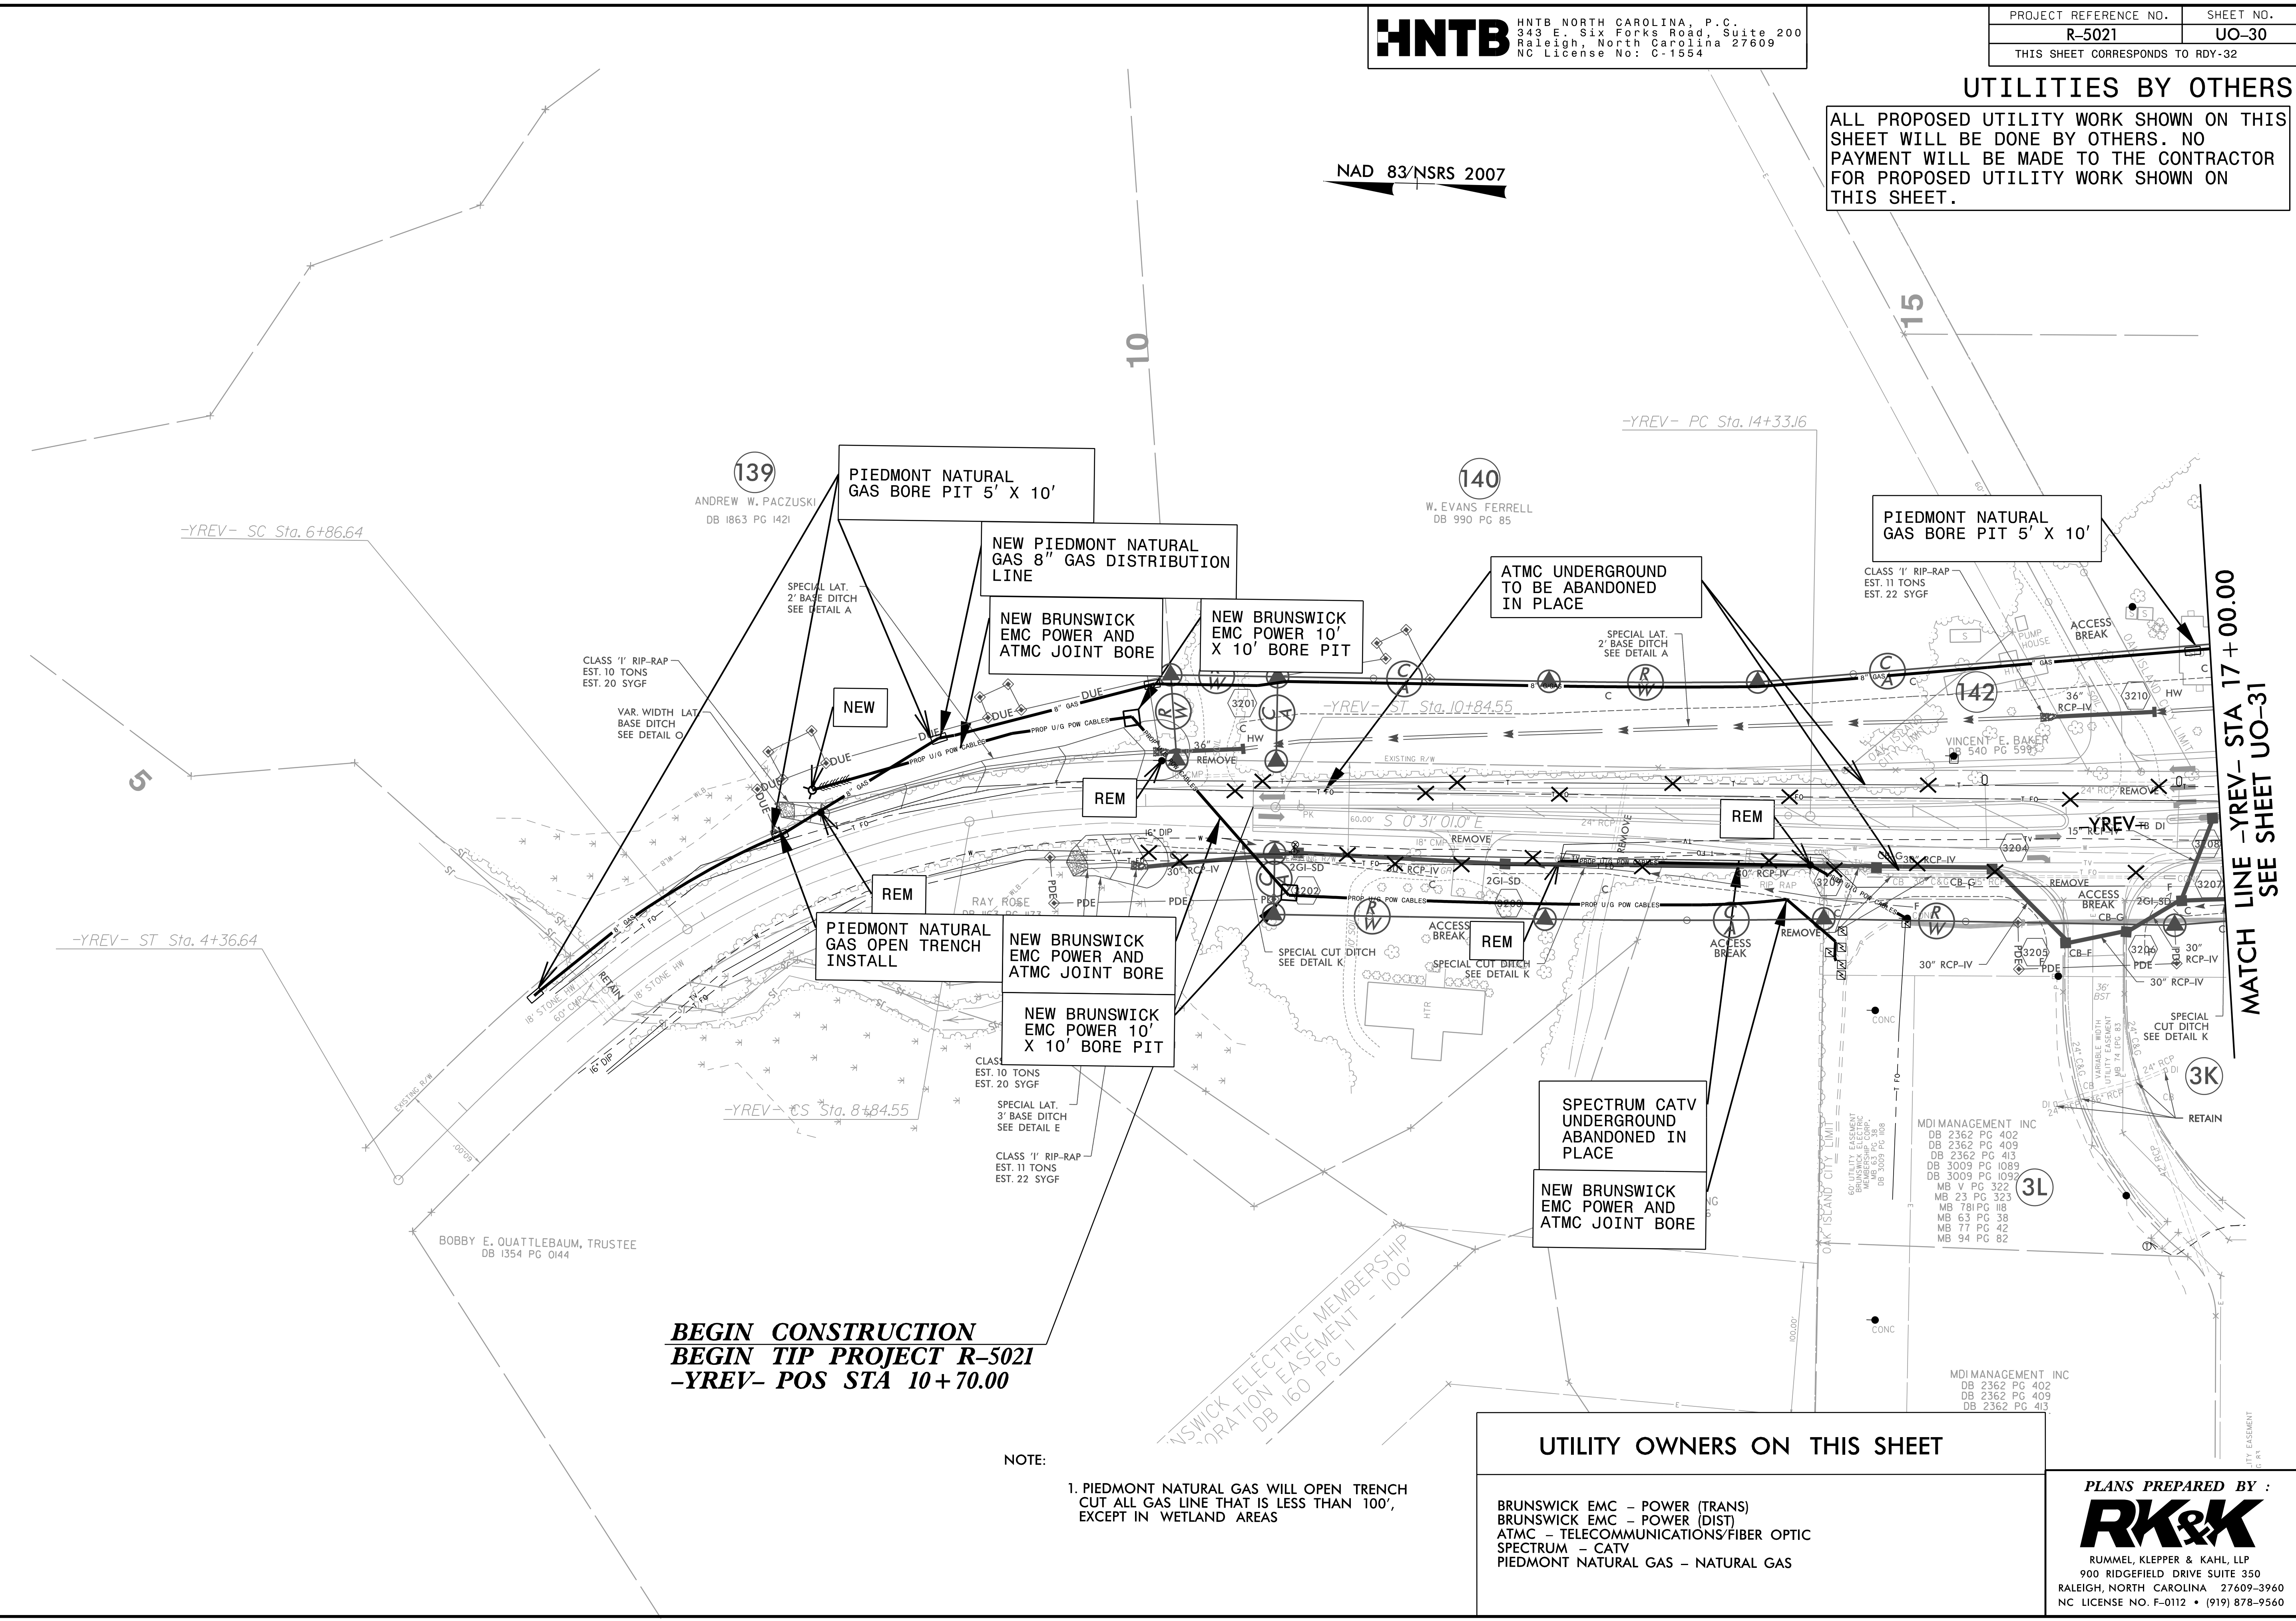

**BEGIN CONSTRUCTION
 BEGIN TIP PROJECT R-5021
 -YREV- POS STA 10+70.00**

- NOTE:
1. PIEDMONT NATURAL GAS WILL OPEN TRENCH CUT ALL GAS LINE THAT IS LESS THAN 100', EXCEPT IN WETLAND AREAS

UTILITY OWNERS ON THIS SHEET	
BRUNSWICK EMC - POWER (TRANS)	
BRUNSWICK EMC - POWER (DIST)	
ATMC - TELECOMMUNICATIONS/FIBER OPTIC	
SPECTRUM - CATV	
PIEDMONT NATURAL GAS - NATURAL GAS	

PLANS PREPARED BY :
RK&K
 RUMMEL, KLEPPER & KAHL, LLP
 900 RIDGEFIELD DRIVE SUITE 350
 RALEIGH, NORTH CAROLINA 27609-3960
 NC LICENSE NO. F-0112 • (919) 878-9560

