



8/23/99

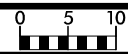

PROJ. REFERENCE NO.  
R-5021

SHEET NO.  
X-1

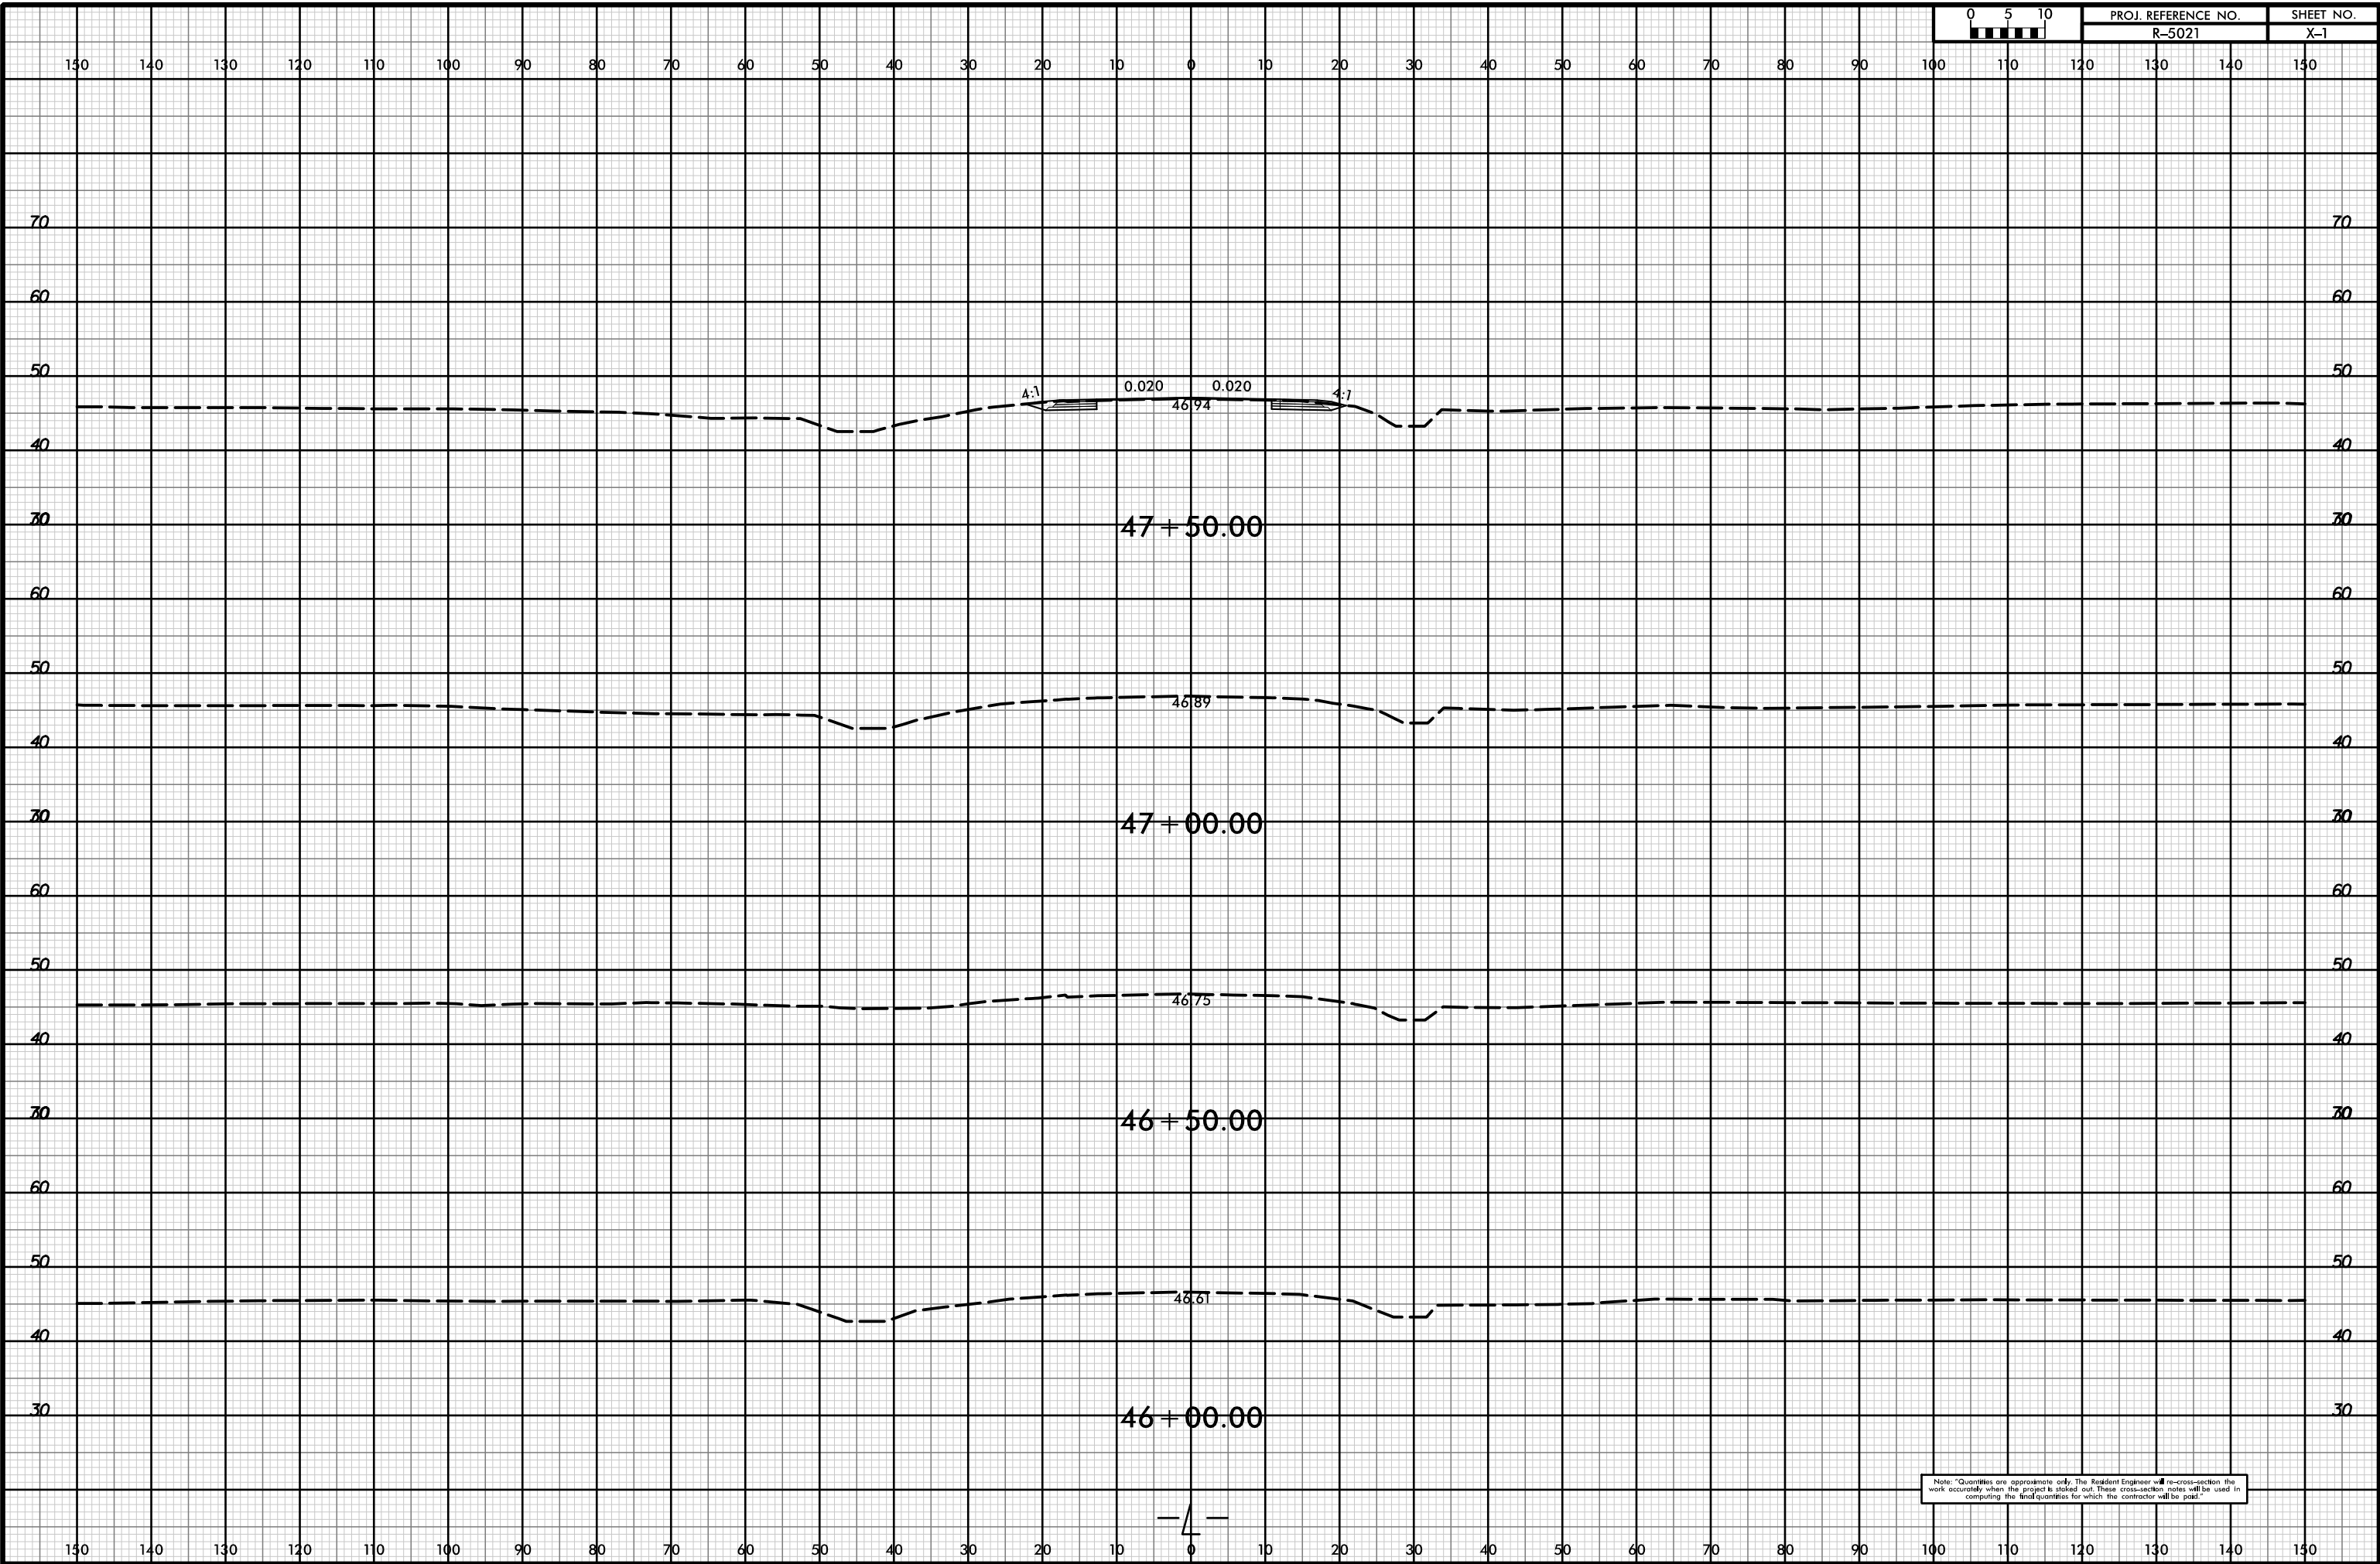

Note: Quantities are approximate only. The Resident Engineer will re-cross-section the work accurately when the project is started out. These cross-section notes will be used in computing the final quantities for which the contractor will be paid.

21-Jul-2021 10:33  
R:\pawej\XSCA\5021-rdy-xpl-L.dgn  
HTB