


8/23/99



PROJ. REFERENCE NO.  
R-5021

SHEET NO.  
X-18

150 140 130 120 110 100 90 80 70 60 50 40 30 20 10 0 10 20 30 40 50 60 70 80 90 100 110 120 130 140 150

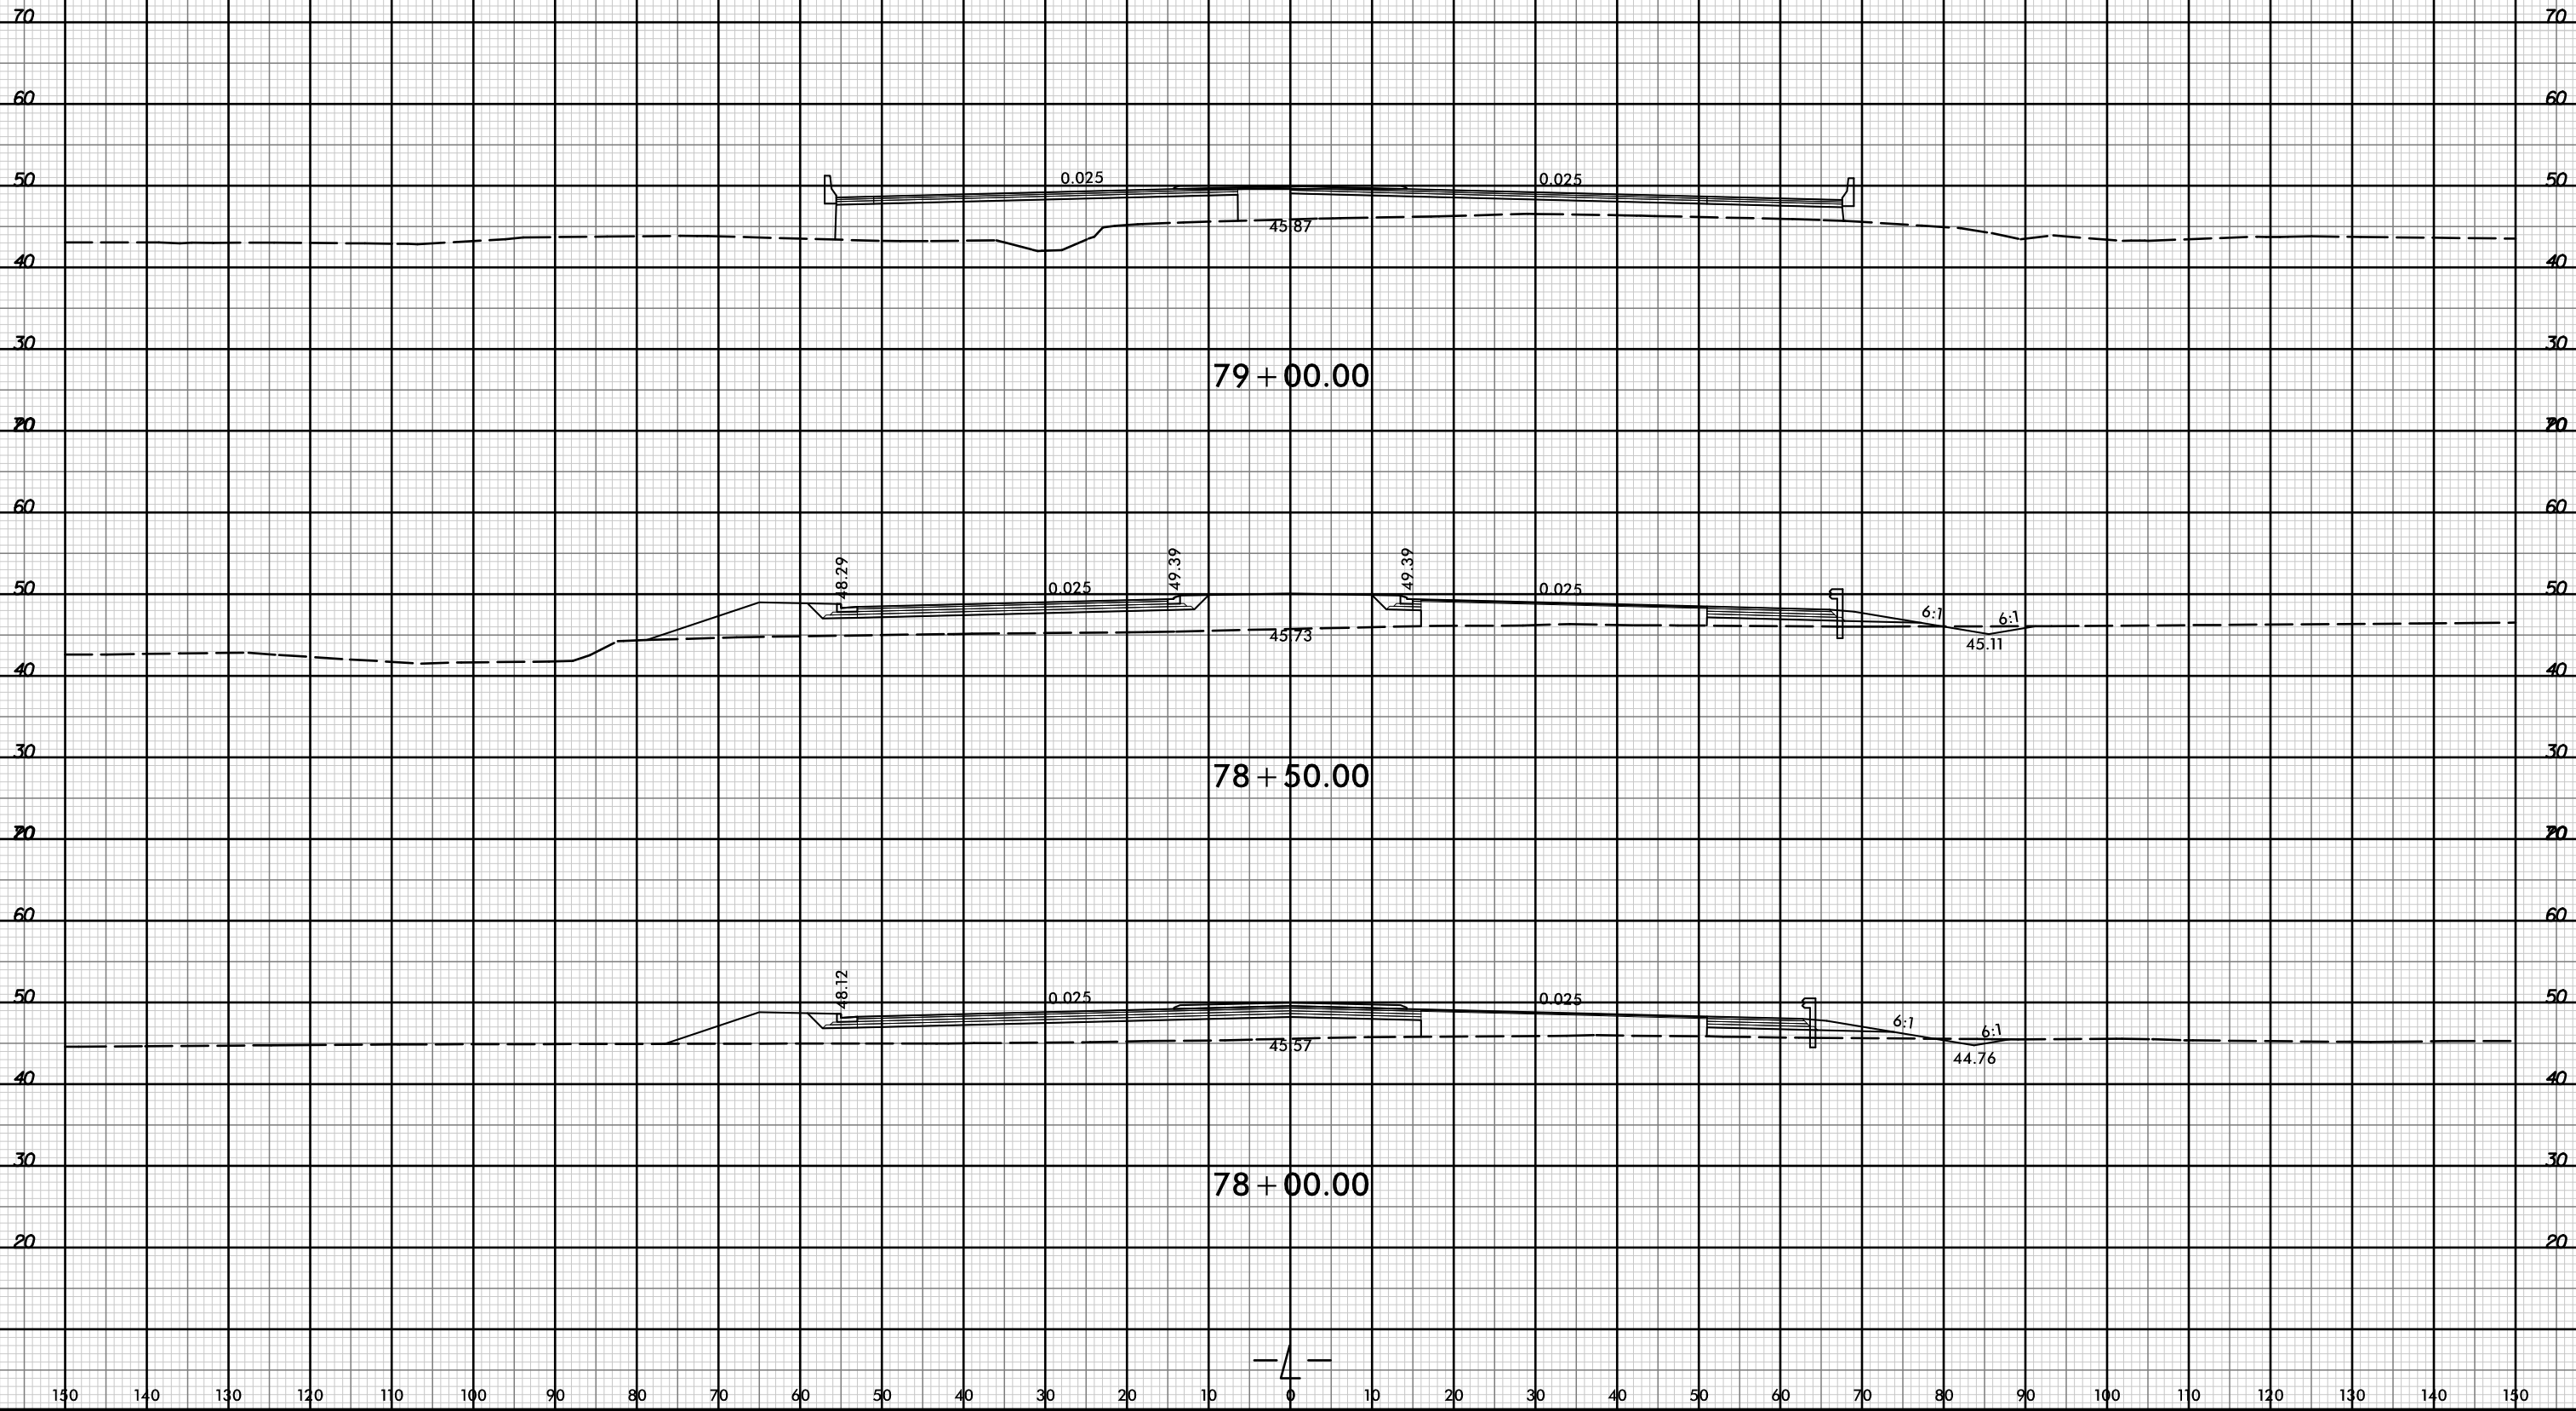

22-OCT-2021 15:10  
\\redwin\XSC\5021-rdy-xpl-l.dgn  
HTB

150 140 130 120 110 100 90 80 70 60 50 40 30 20 10 0 10 20 30 40 50 60 70 80 90 100 110 120 130 140 150