


8/23/99



PROJ. REFERENCE NO.	SHEET NO.
R-5021	X-24

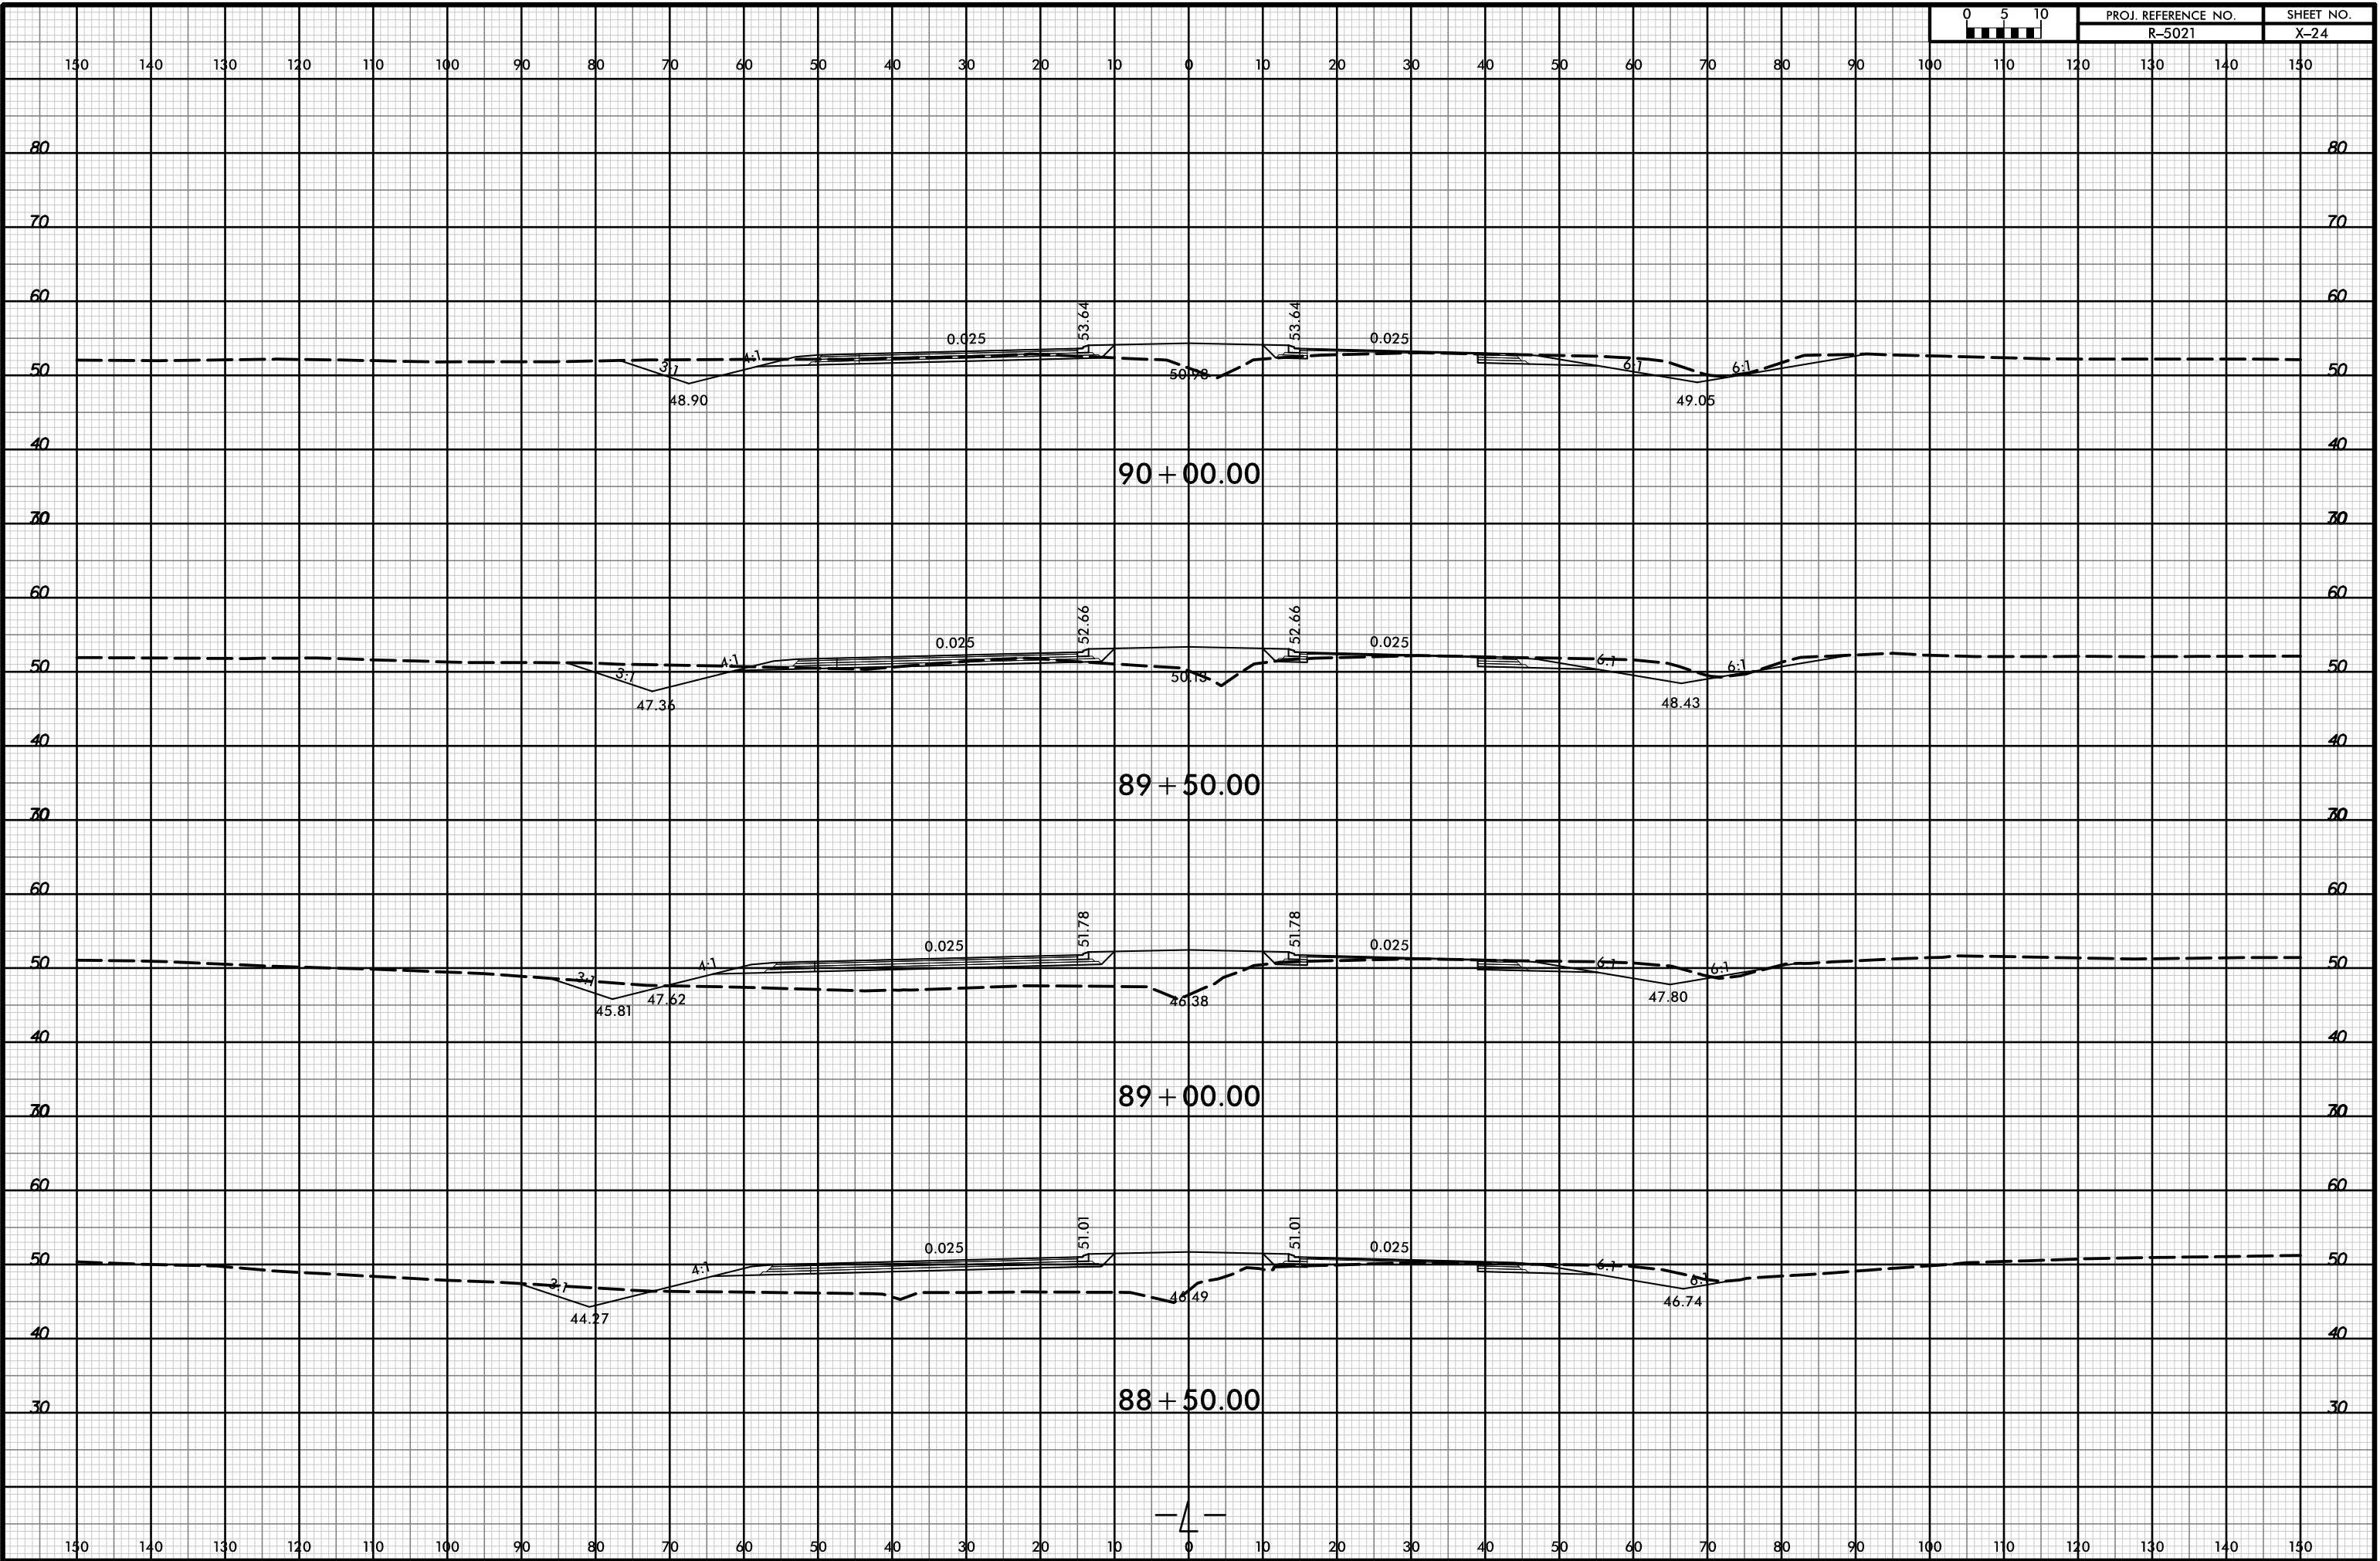

21-Jul-2021 10:34
\\P01dwej\XSC\5021-rdy-xxp1.L.dgn
HTB