


8/23/99



PROJ. REFERENCE NO. R-5021 SHEET NO. X-35

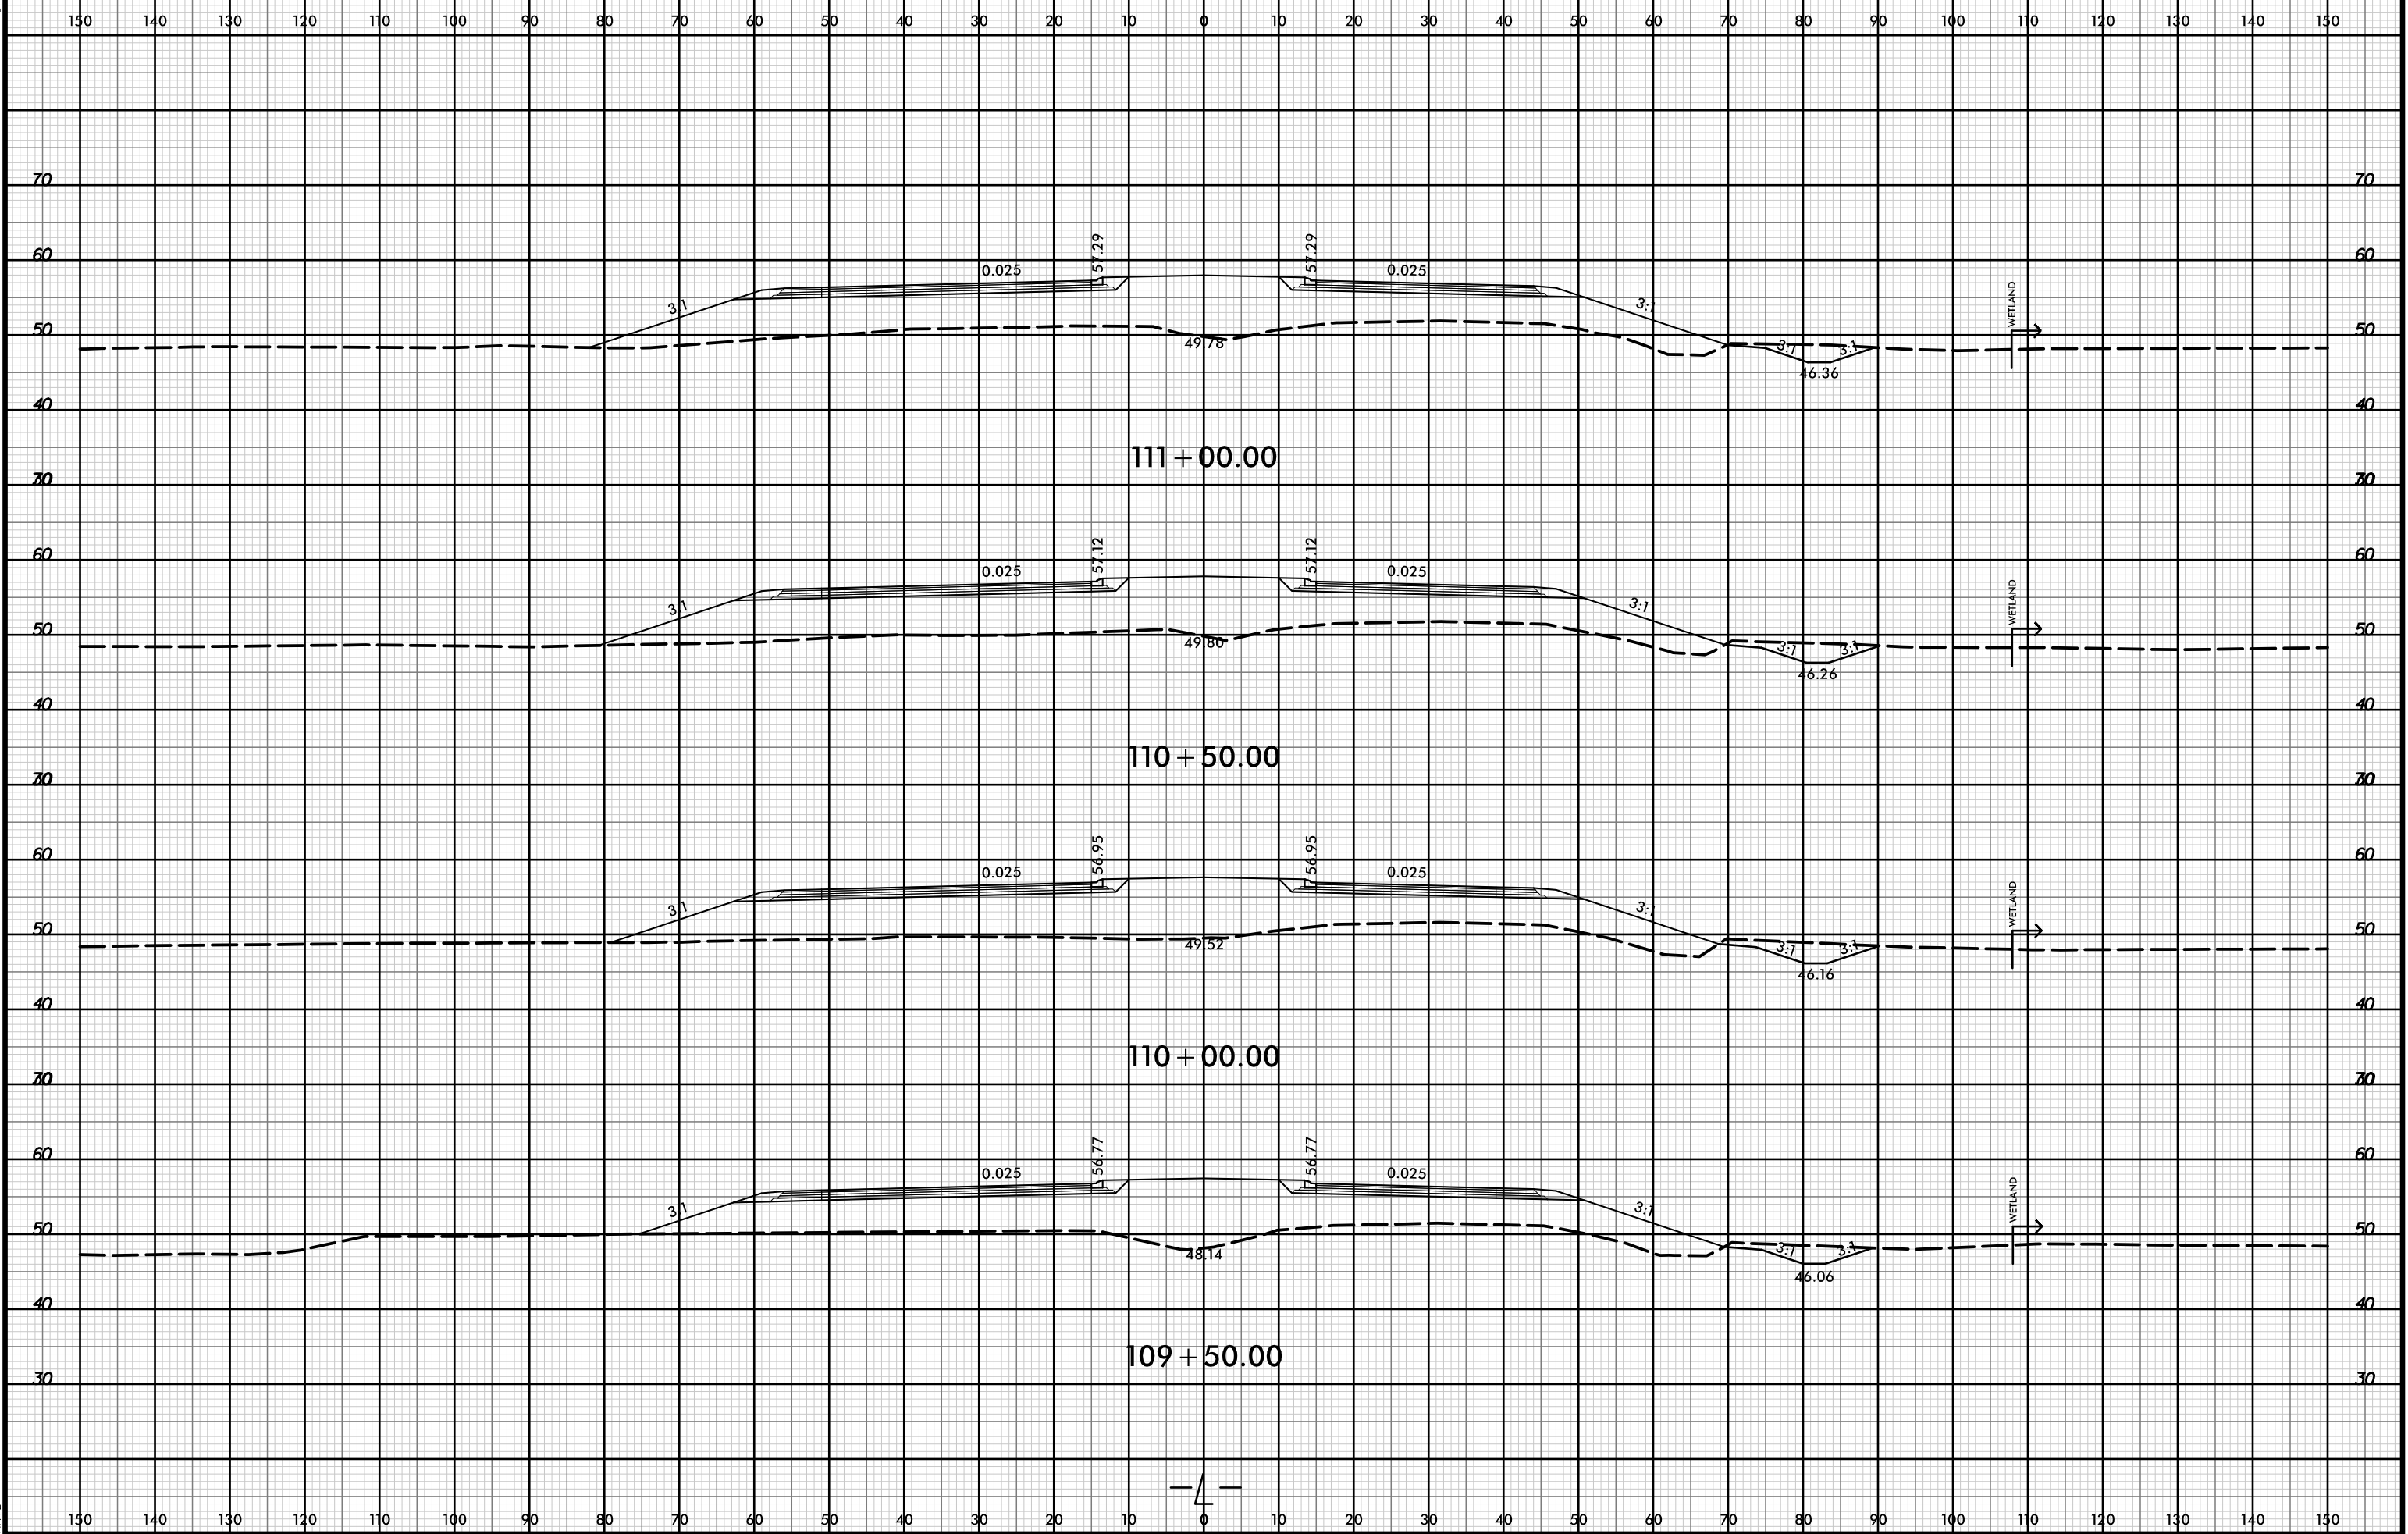

21-Jul-2021 10:34
R:\pawej\XSC\5021-rdy-xpl-L.dgn
HTB

