


8/23/99



PROJ. REFERENCE NO.	SHEET NO.
R-5021	X-37

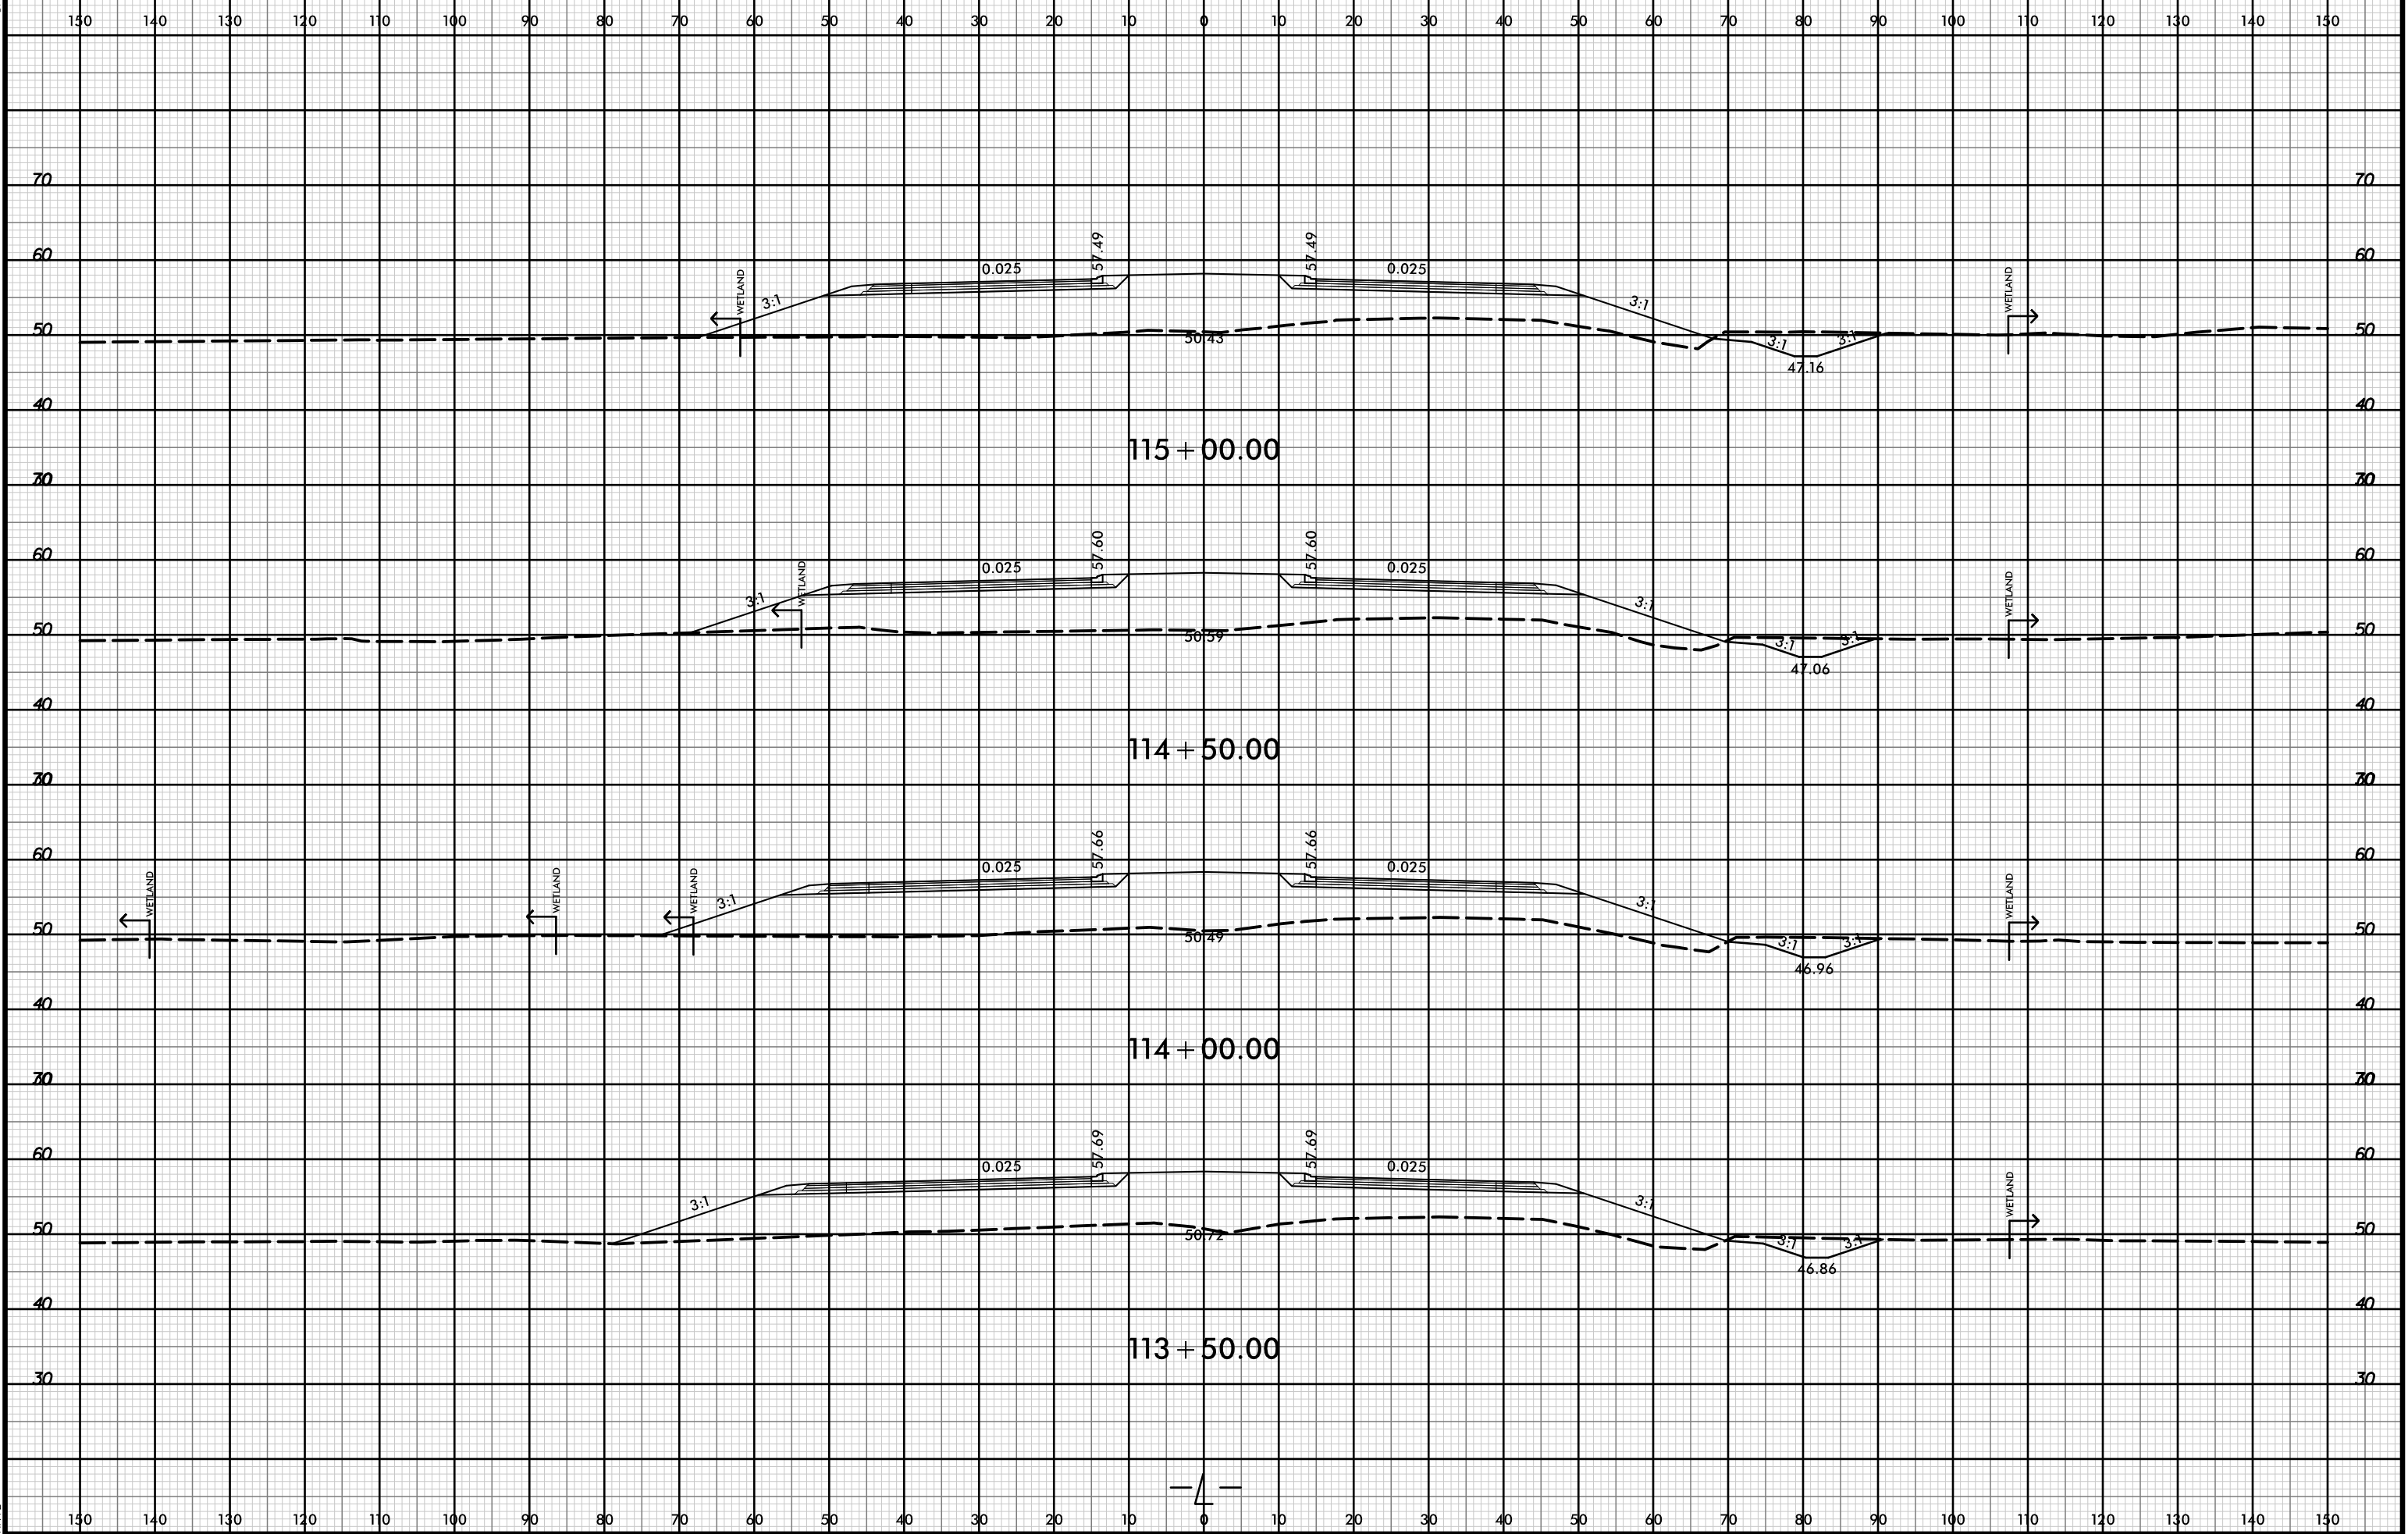

21-Jul-2021 10:34  
 R:\pawej\XSC\5021-rdy-xxp11.dgn  
 HNTB