


8/23/99

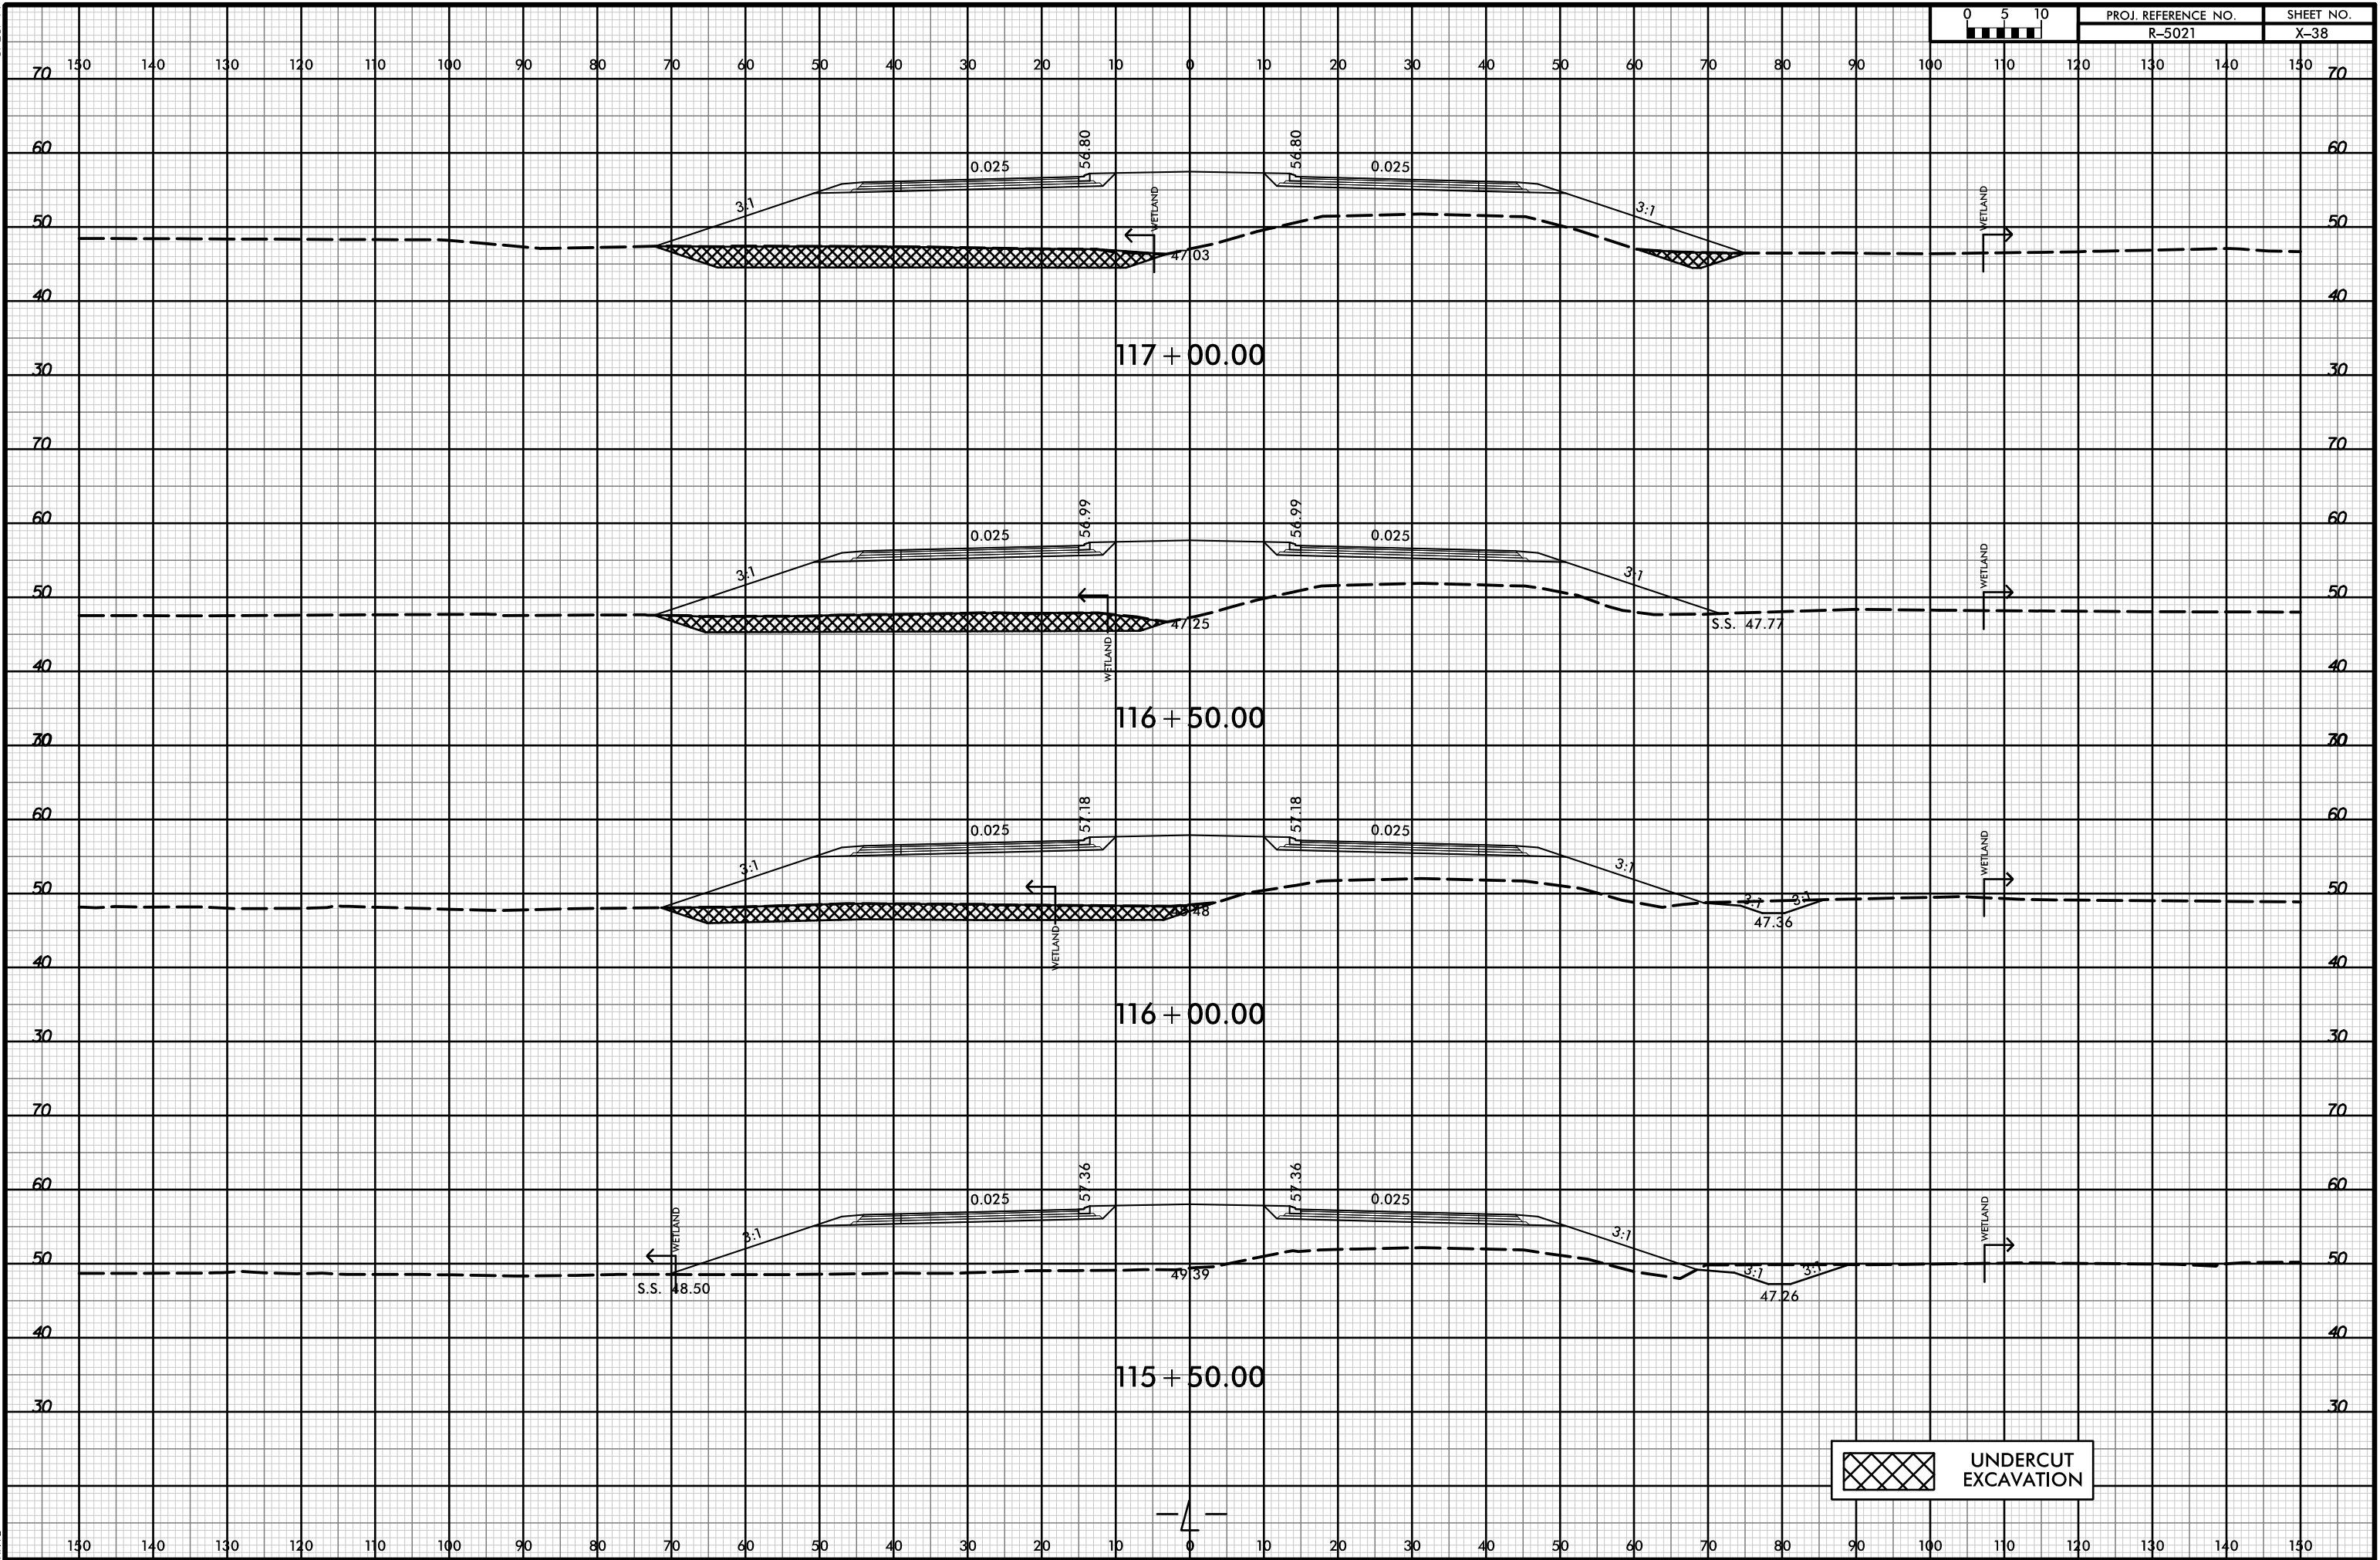

PROJ. REFERENCE NO. R-5021 SHEET NO. X-38



UNDERCUT EXCAVATION

21-JUL-2021 10:34  
R:\pawej\XSC\5021-rdy-xpl-L.dgn  
HTB