


8/23/99



PROJ. REFERENCE NO. R-5021 SHEET NO. X-58

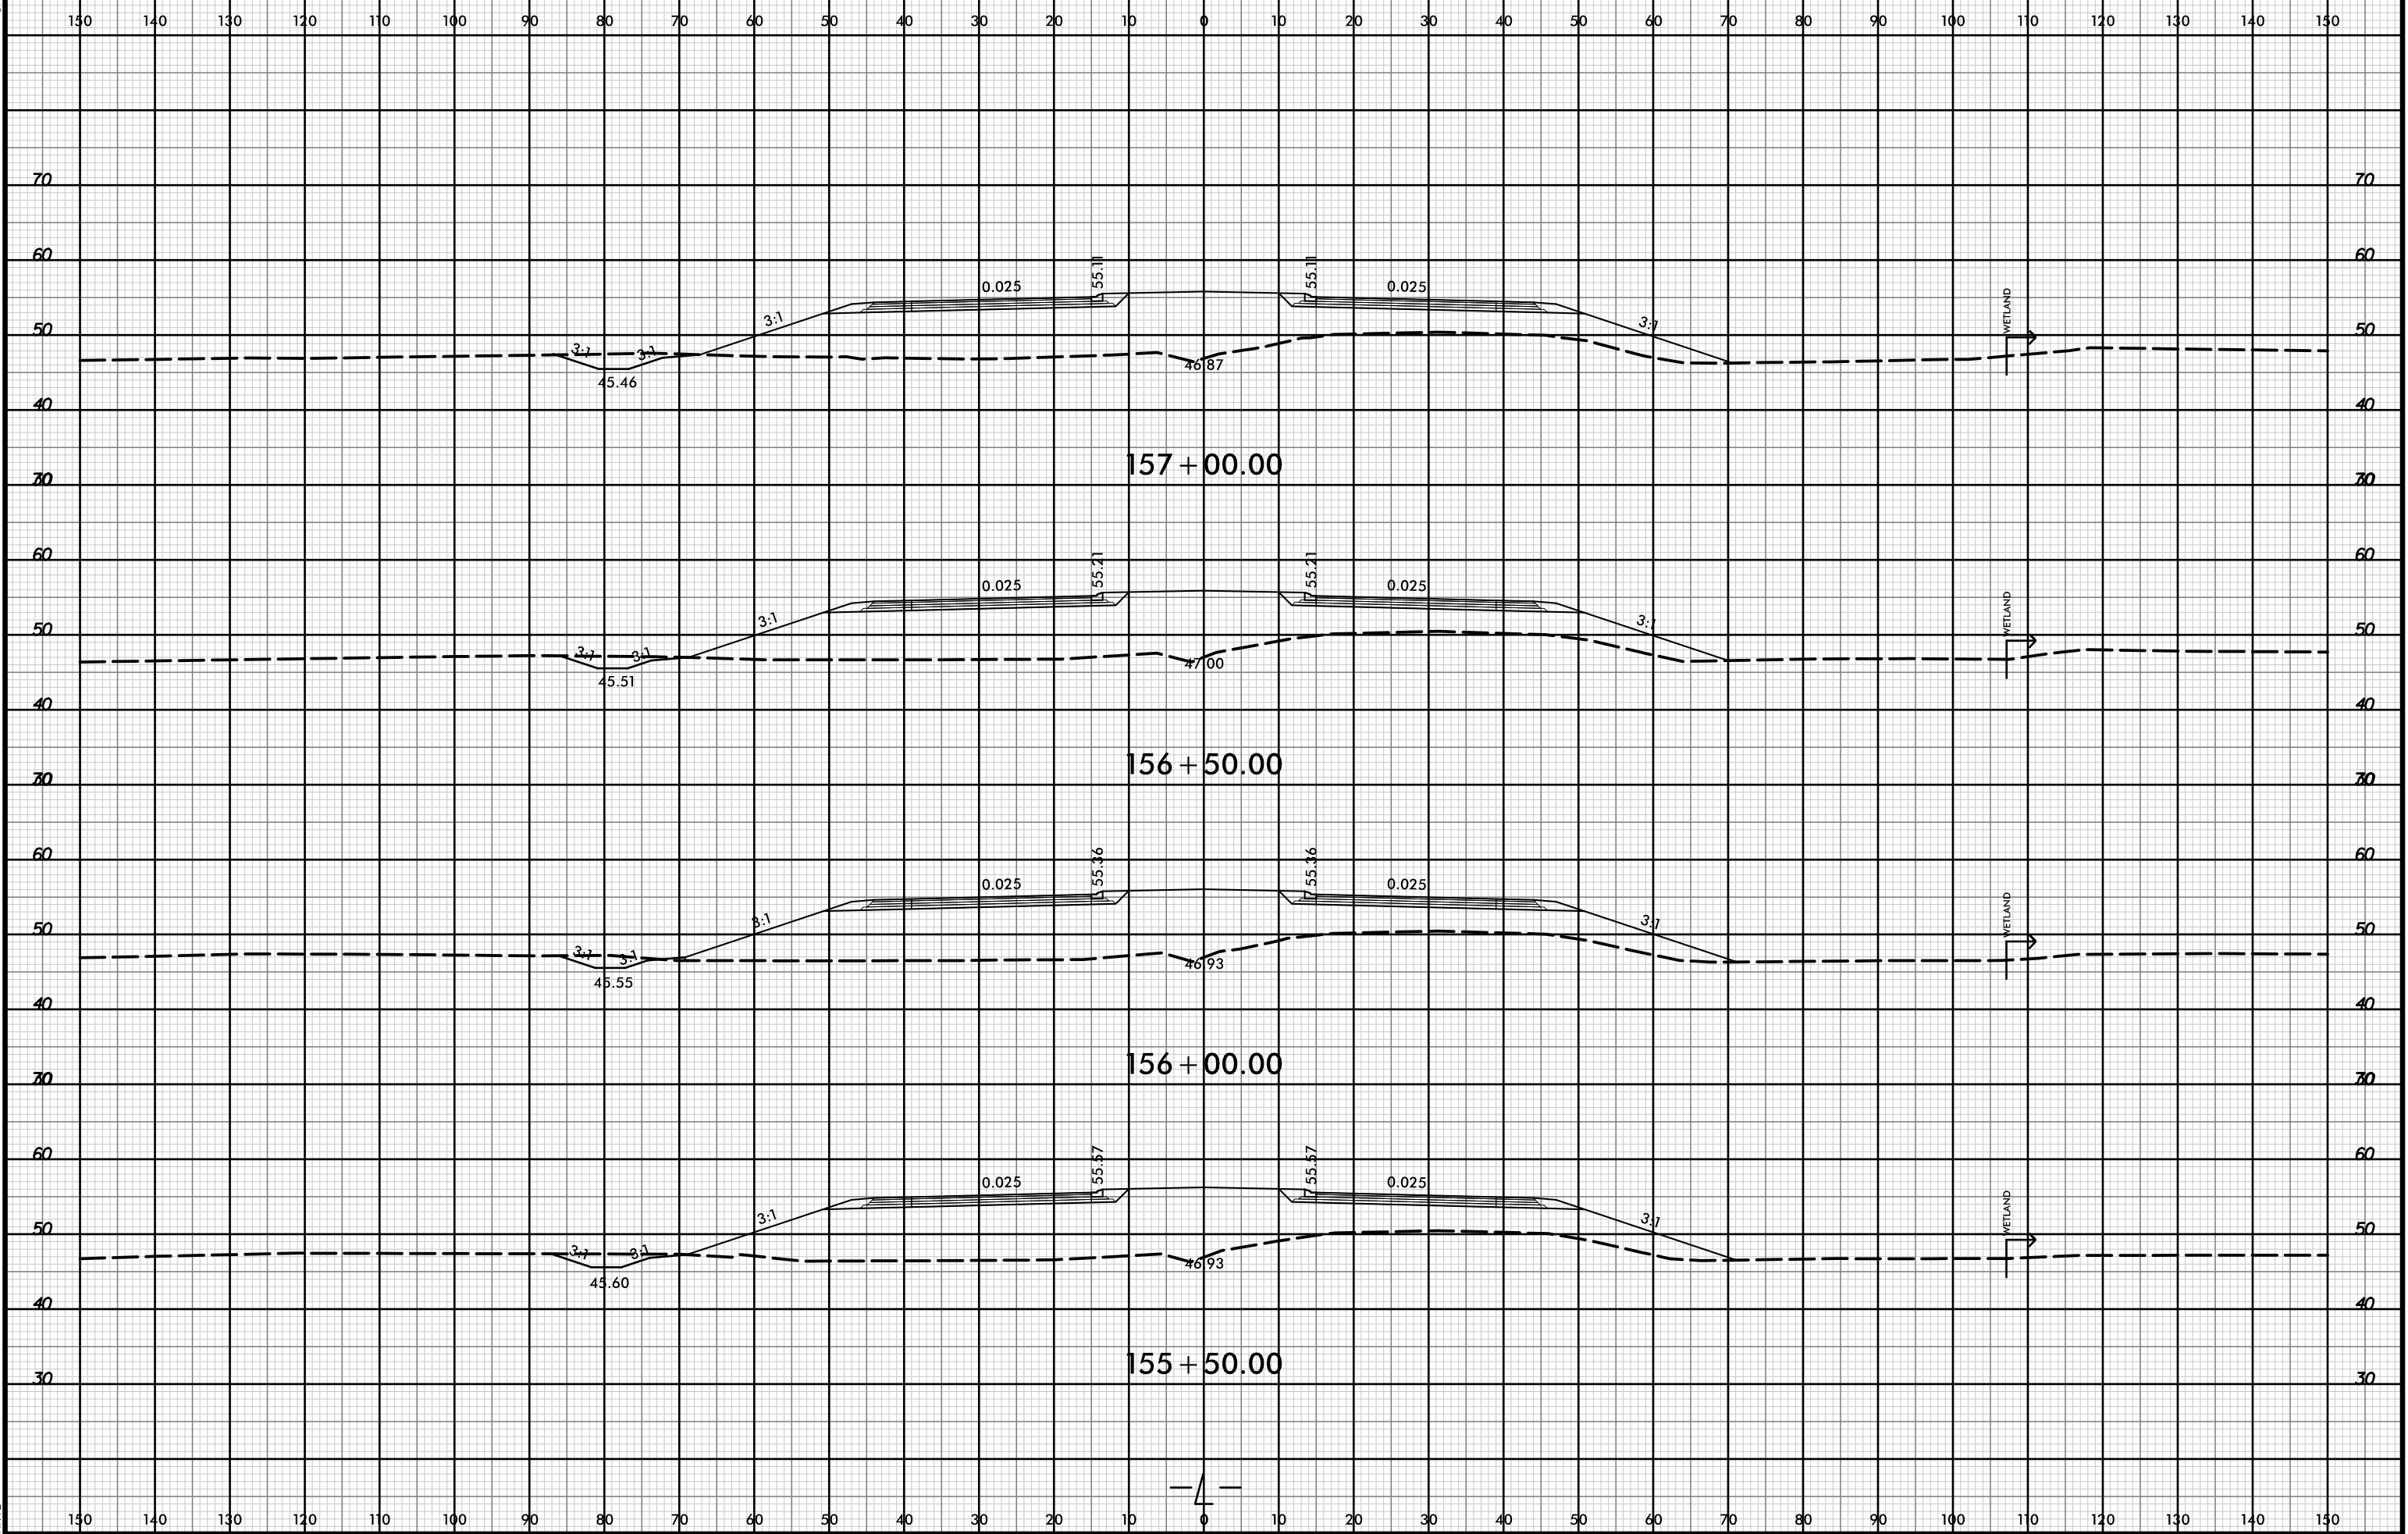

21 JUL 2002 10:34
R:\pawej\XSCA\5021-rdy-xxl-l.dgn
HTB

