


8/23/99

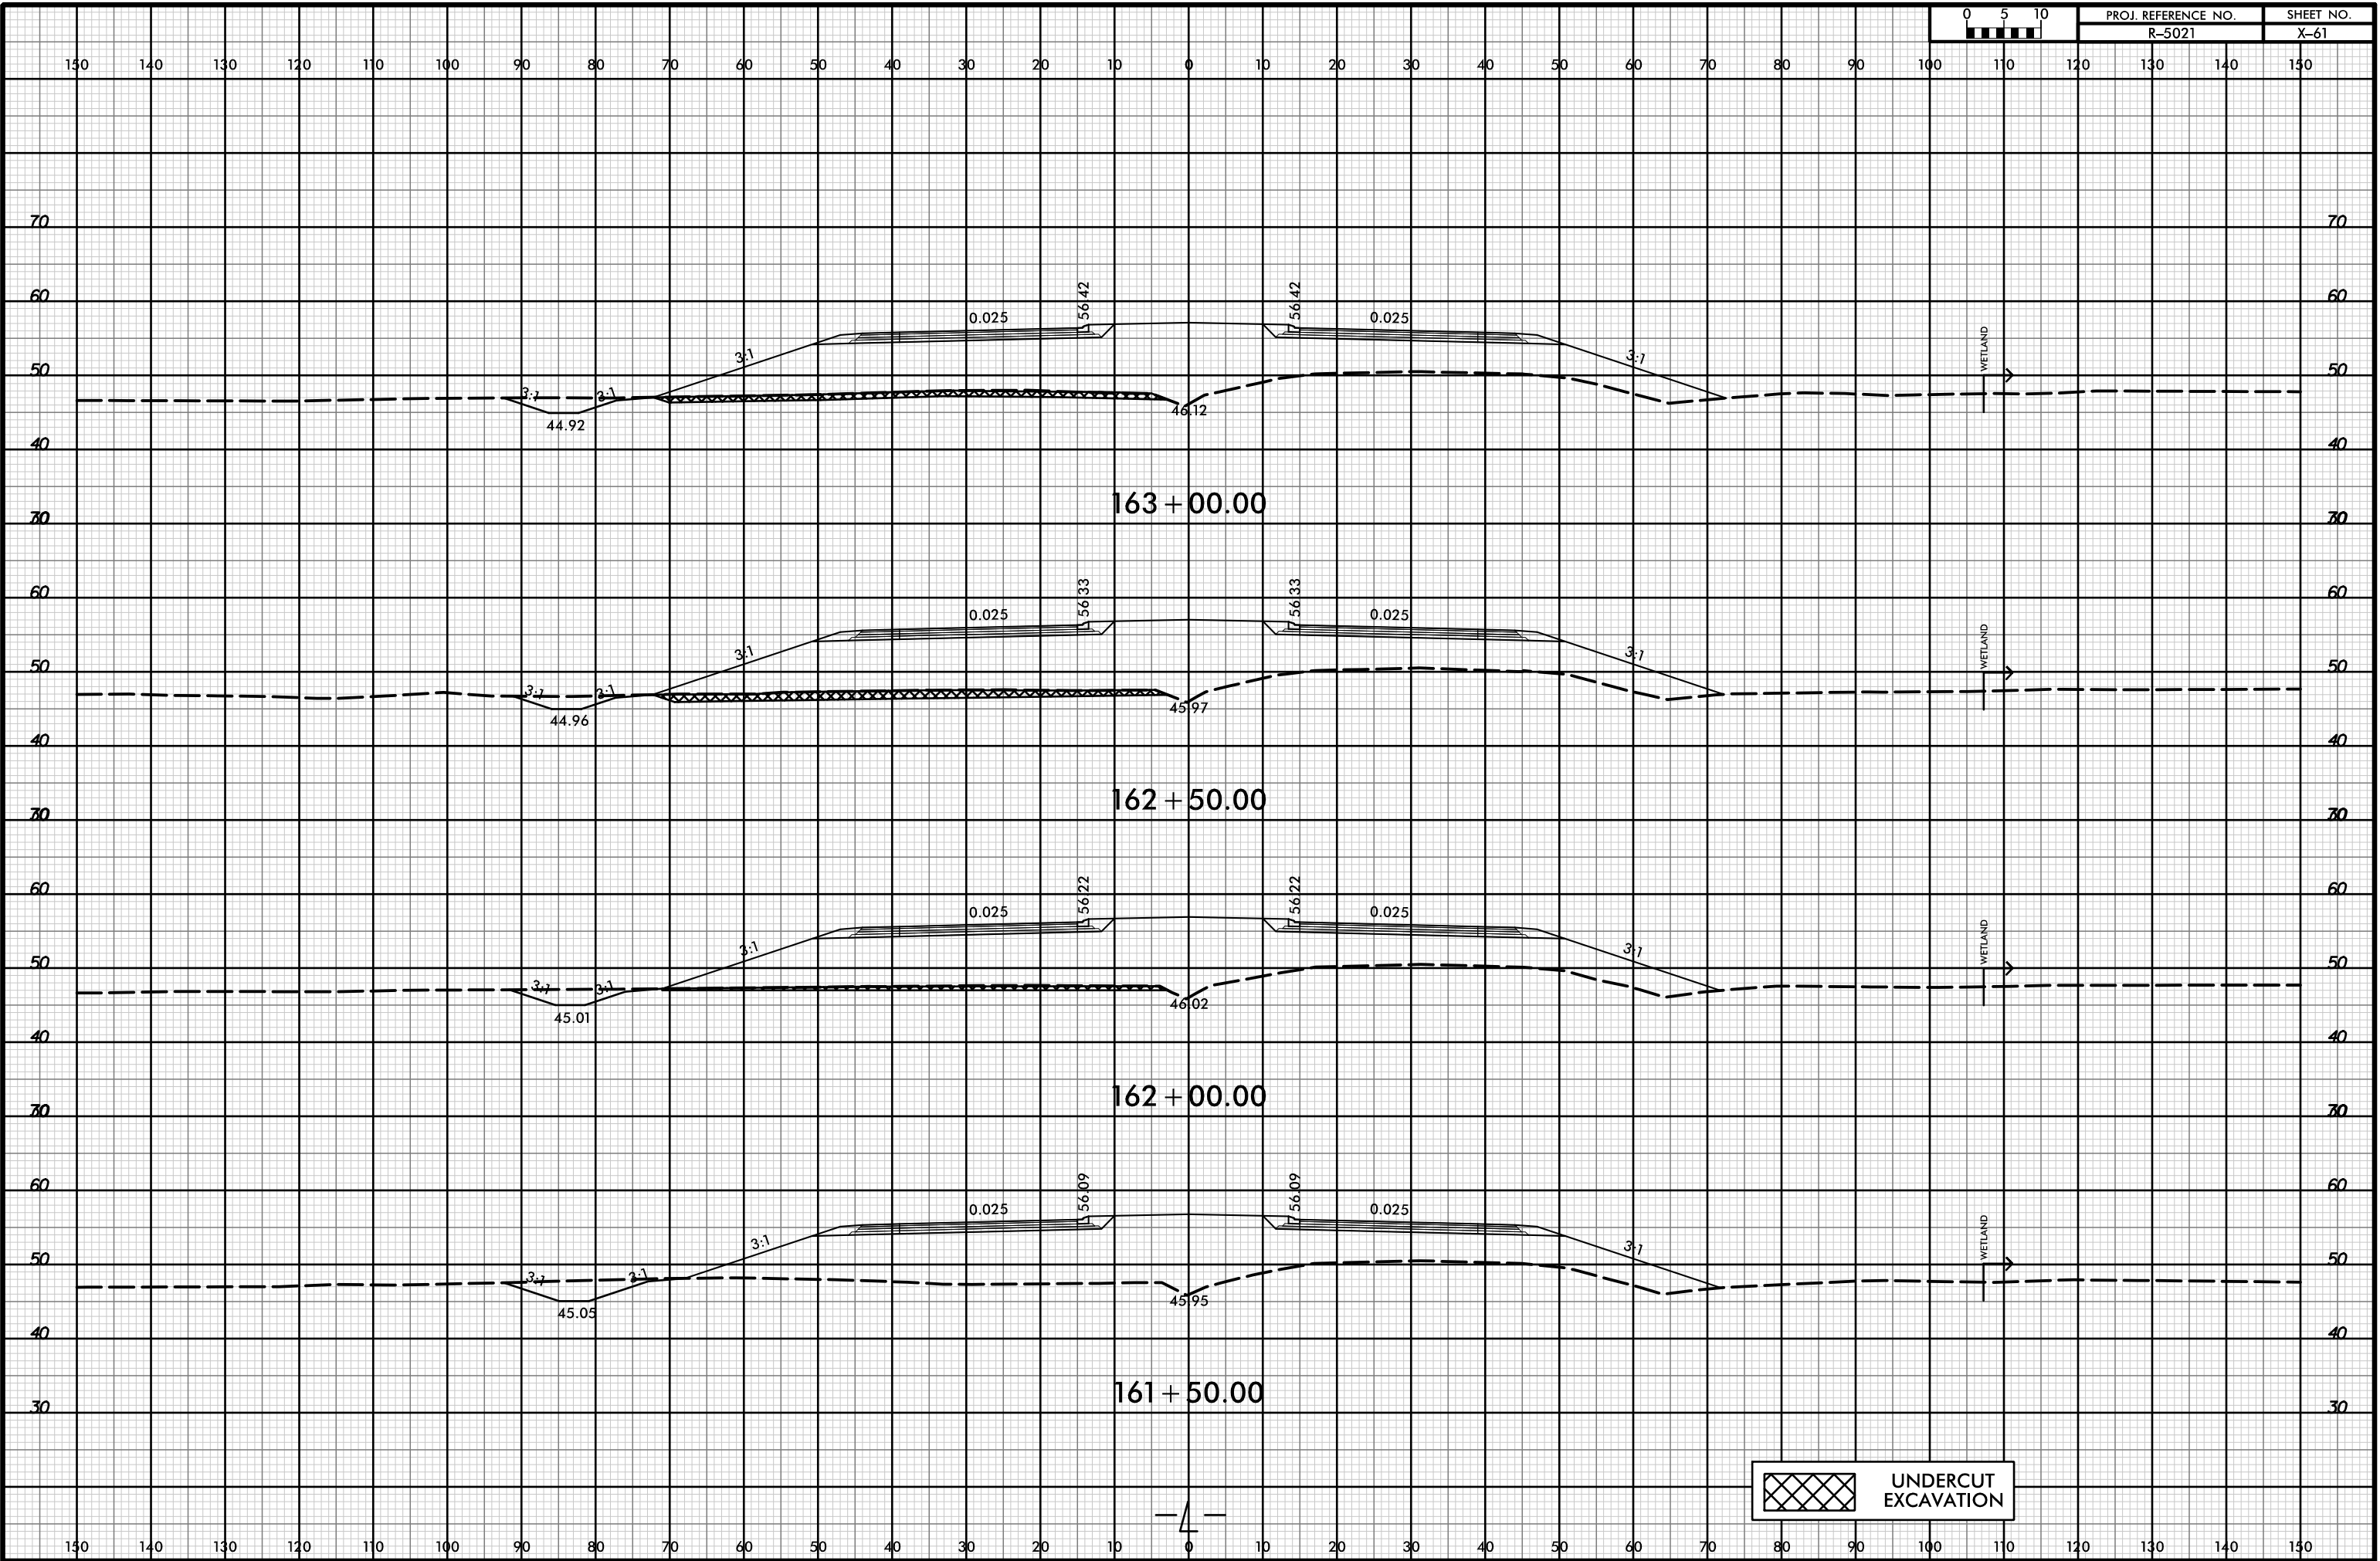

PROJ. REFERENCE NO. R-5021 SHEET NO. X-61



 UNDERCUT EXCAVATION

21-Jul-2021 10:34
\\P01dweu\XSCA\5021-rdy-xpl-L.dgn
HNFB