


8/23/99



PROJ. REFERENCE NO. R-5021 SHEET NO. X-83

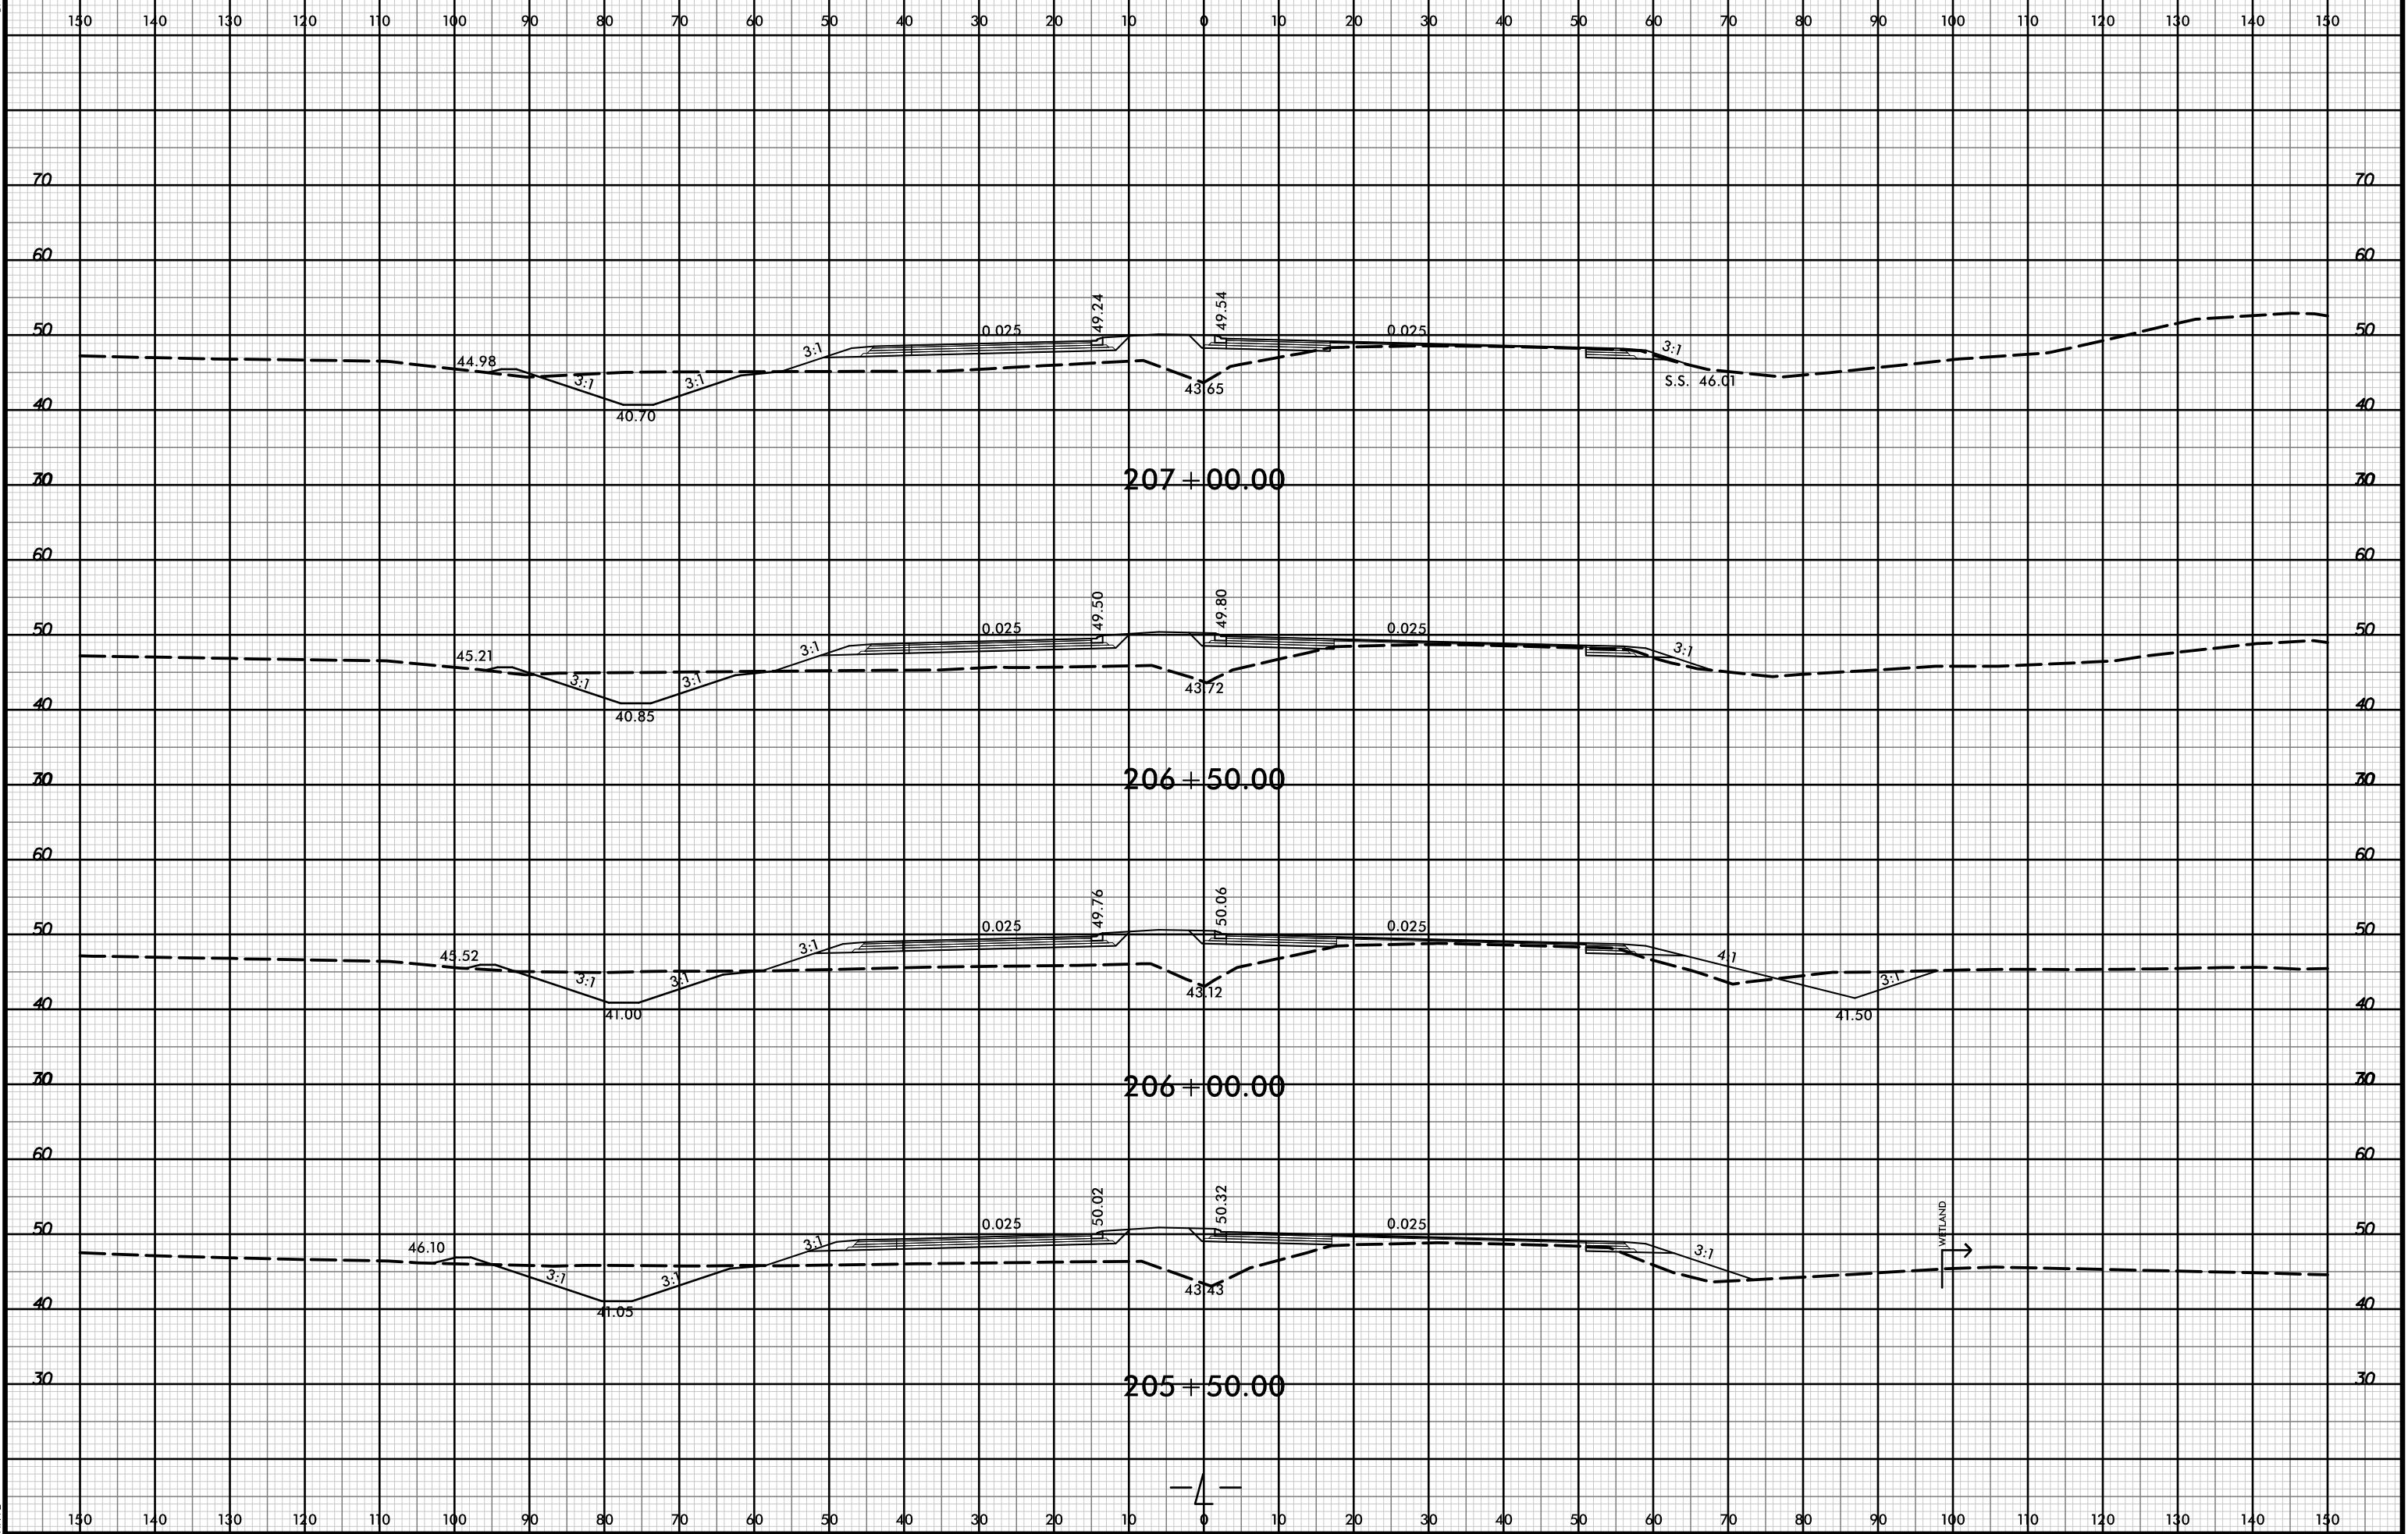

21 JUL 2002 10:35  
P:\Roadway\XSCA\5021-rdy-xpl-l.dgn  
HNFB