


8/23/99



PROJ. REFERENCE NO. R-5021 SHEET NO. X-88

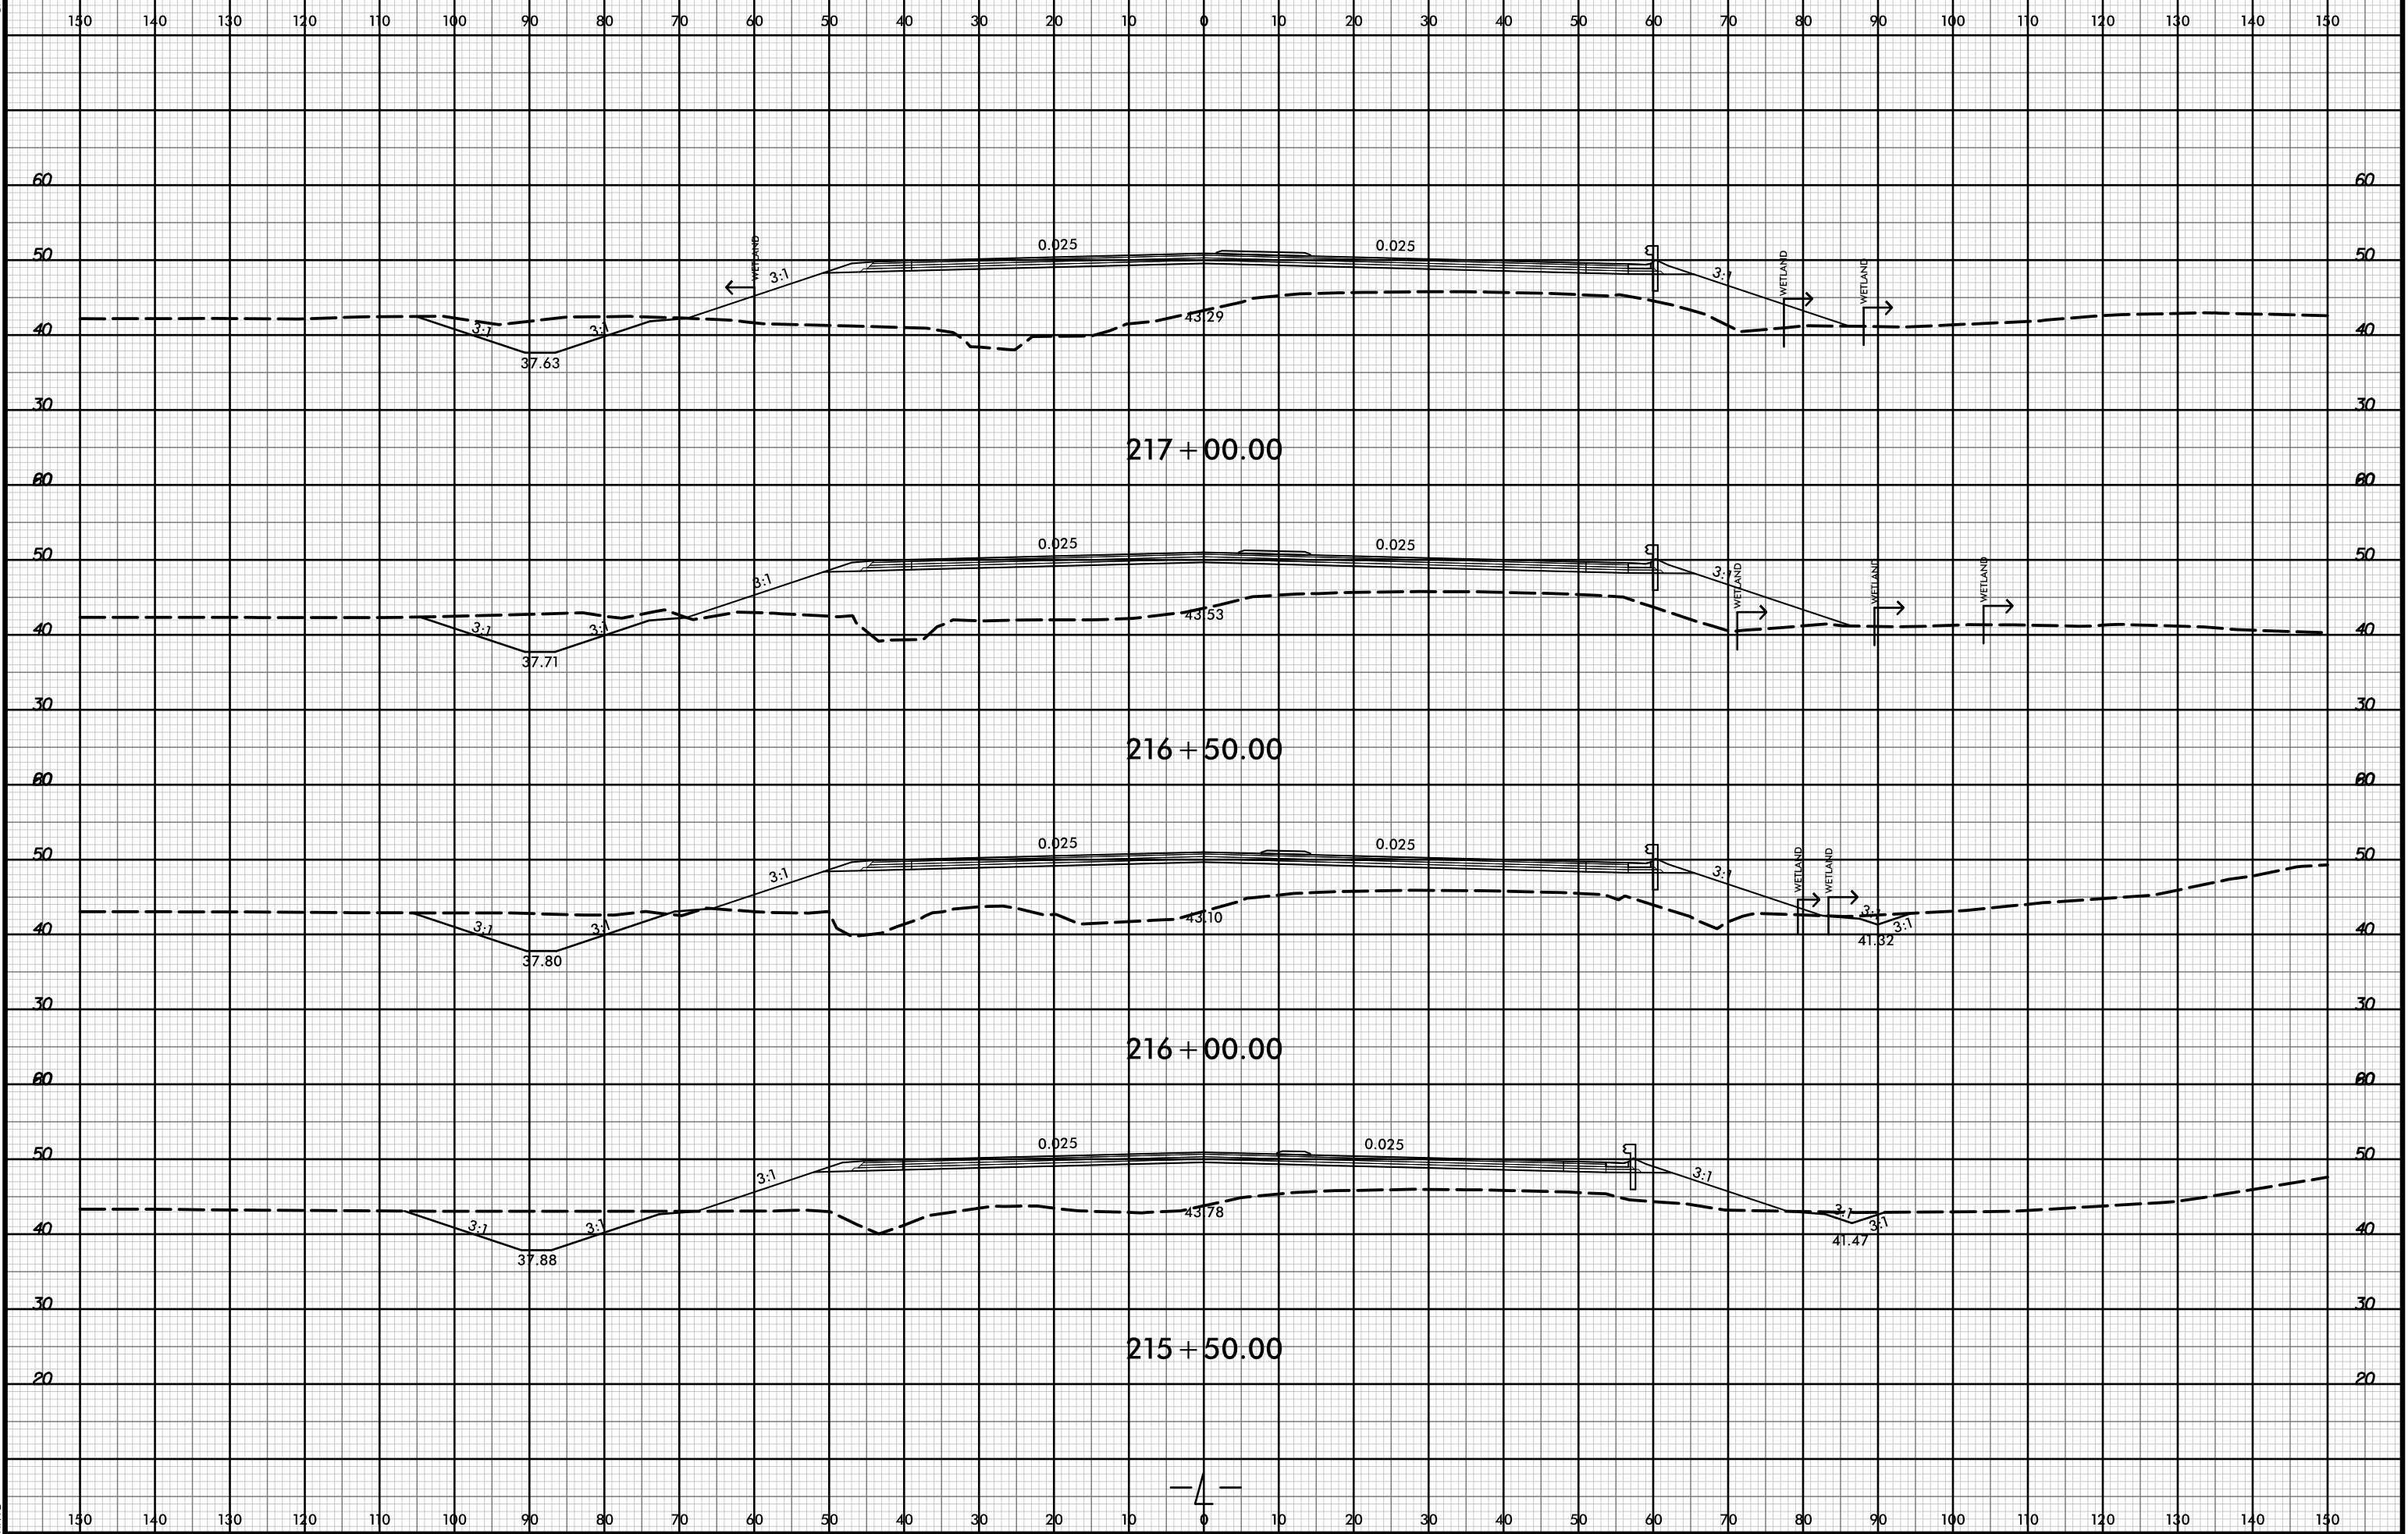

21 JUL 2002 10:35
R:\pawej\XSCA\5021_rdy_xpl.dgn
HNFB