


8/23/99



PROJ. REFERENCE NO.	SHEET NO.
R-5021	X-90

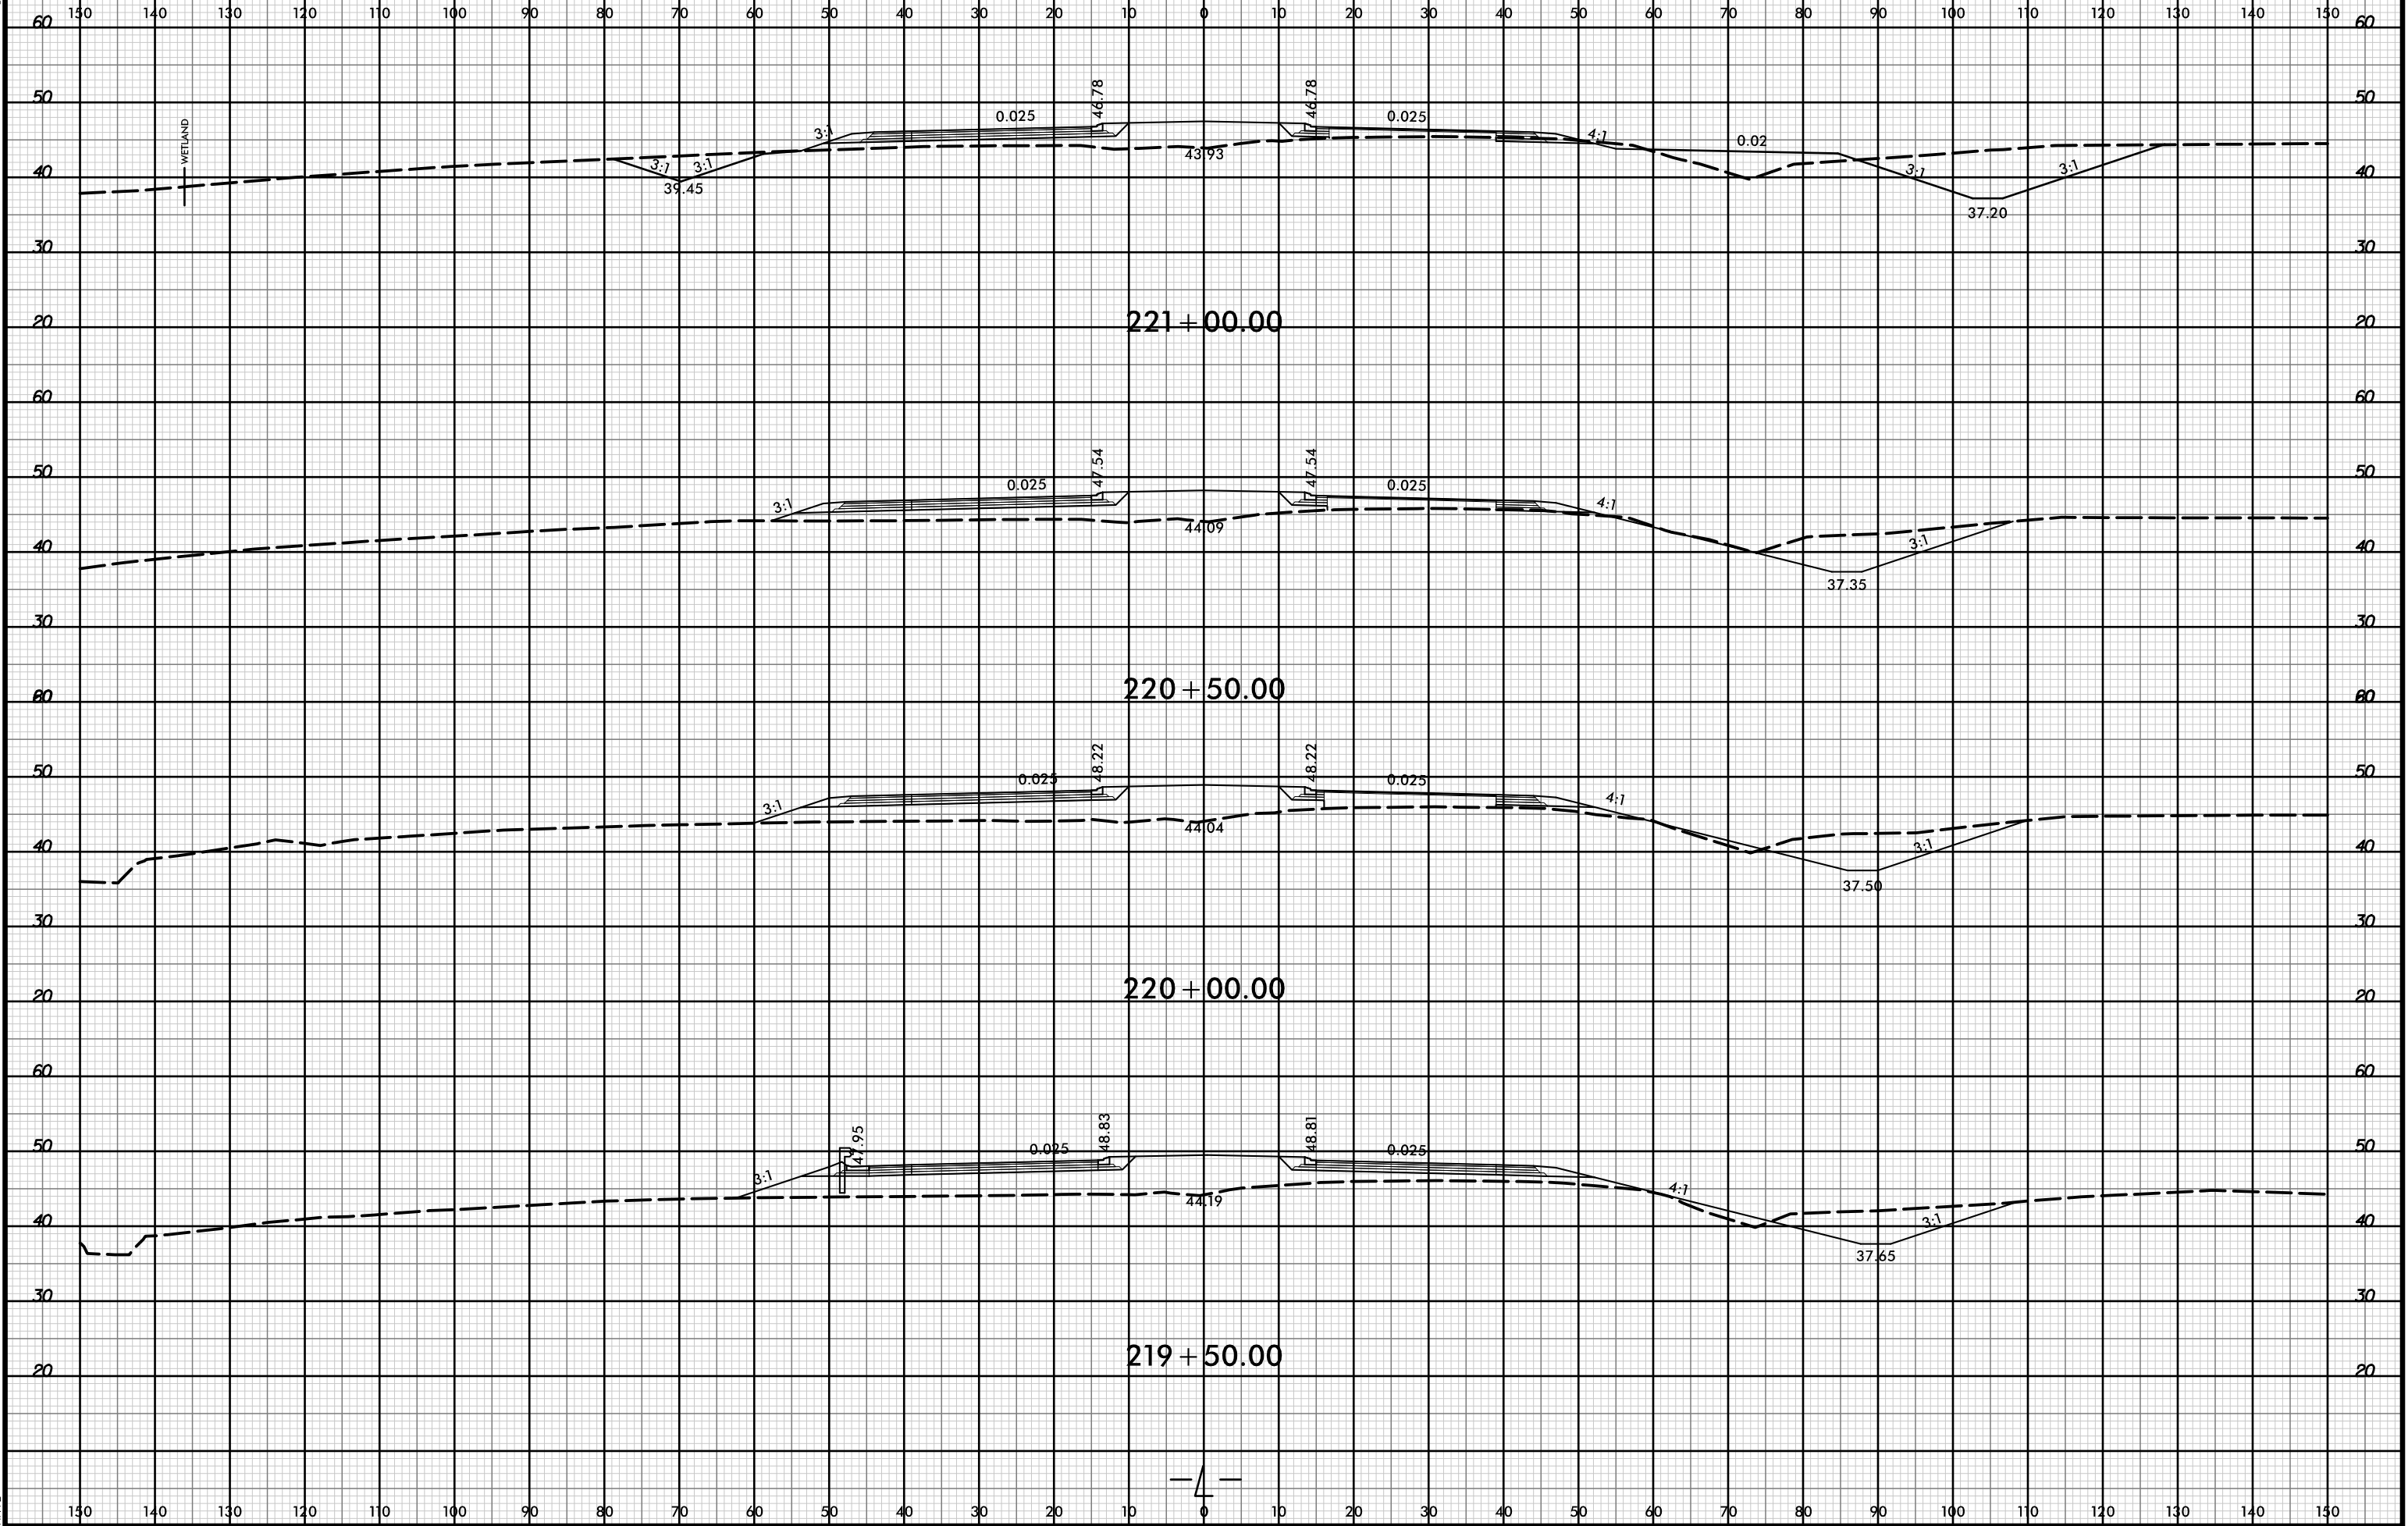

WETLAND

\\P01dwej\XSC\5021-rdy-xpl-l.dgn

