


8/23/99



PROJ. REFERENCE NO.	SHEET NO.
R-5021	X-97

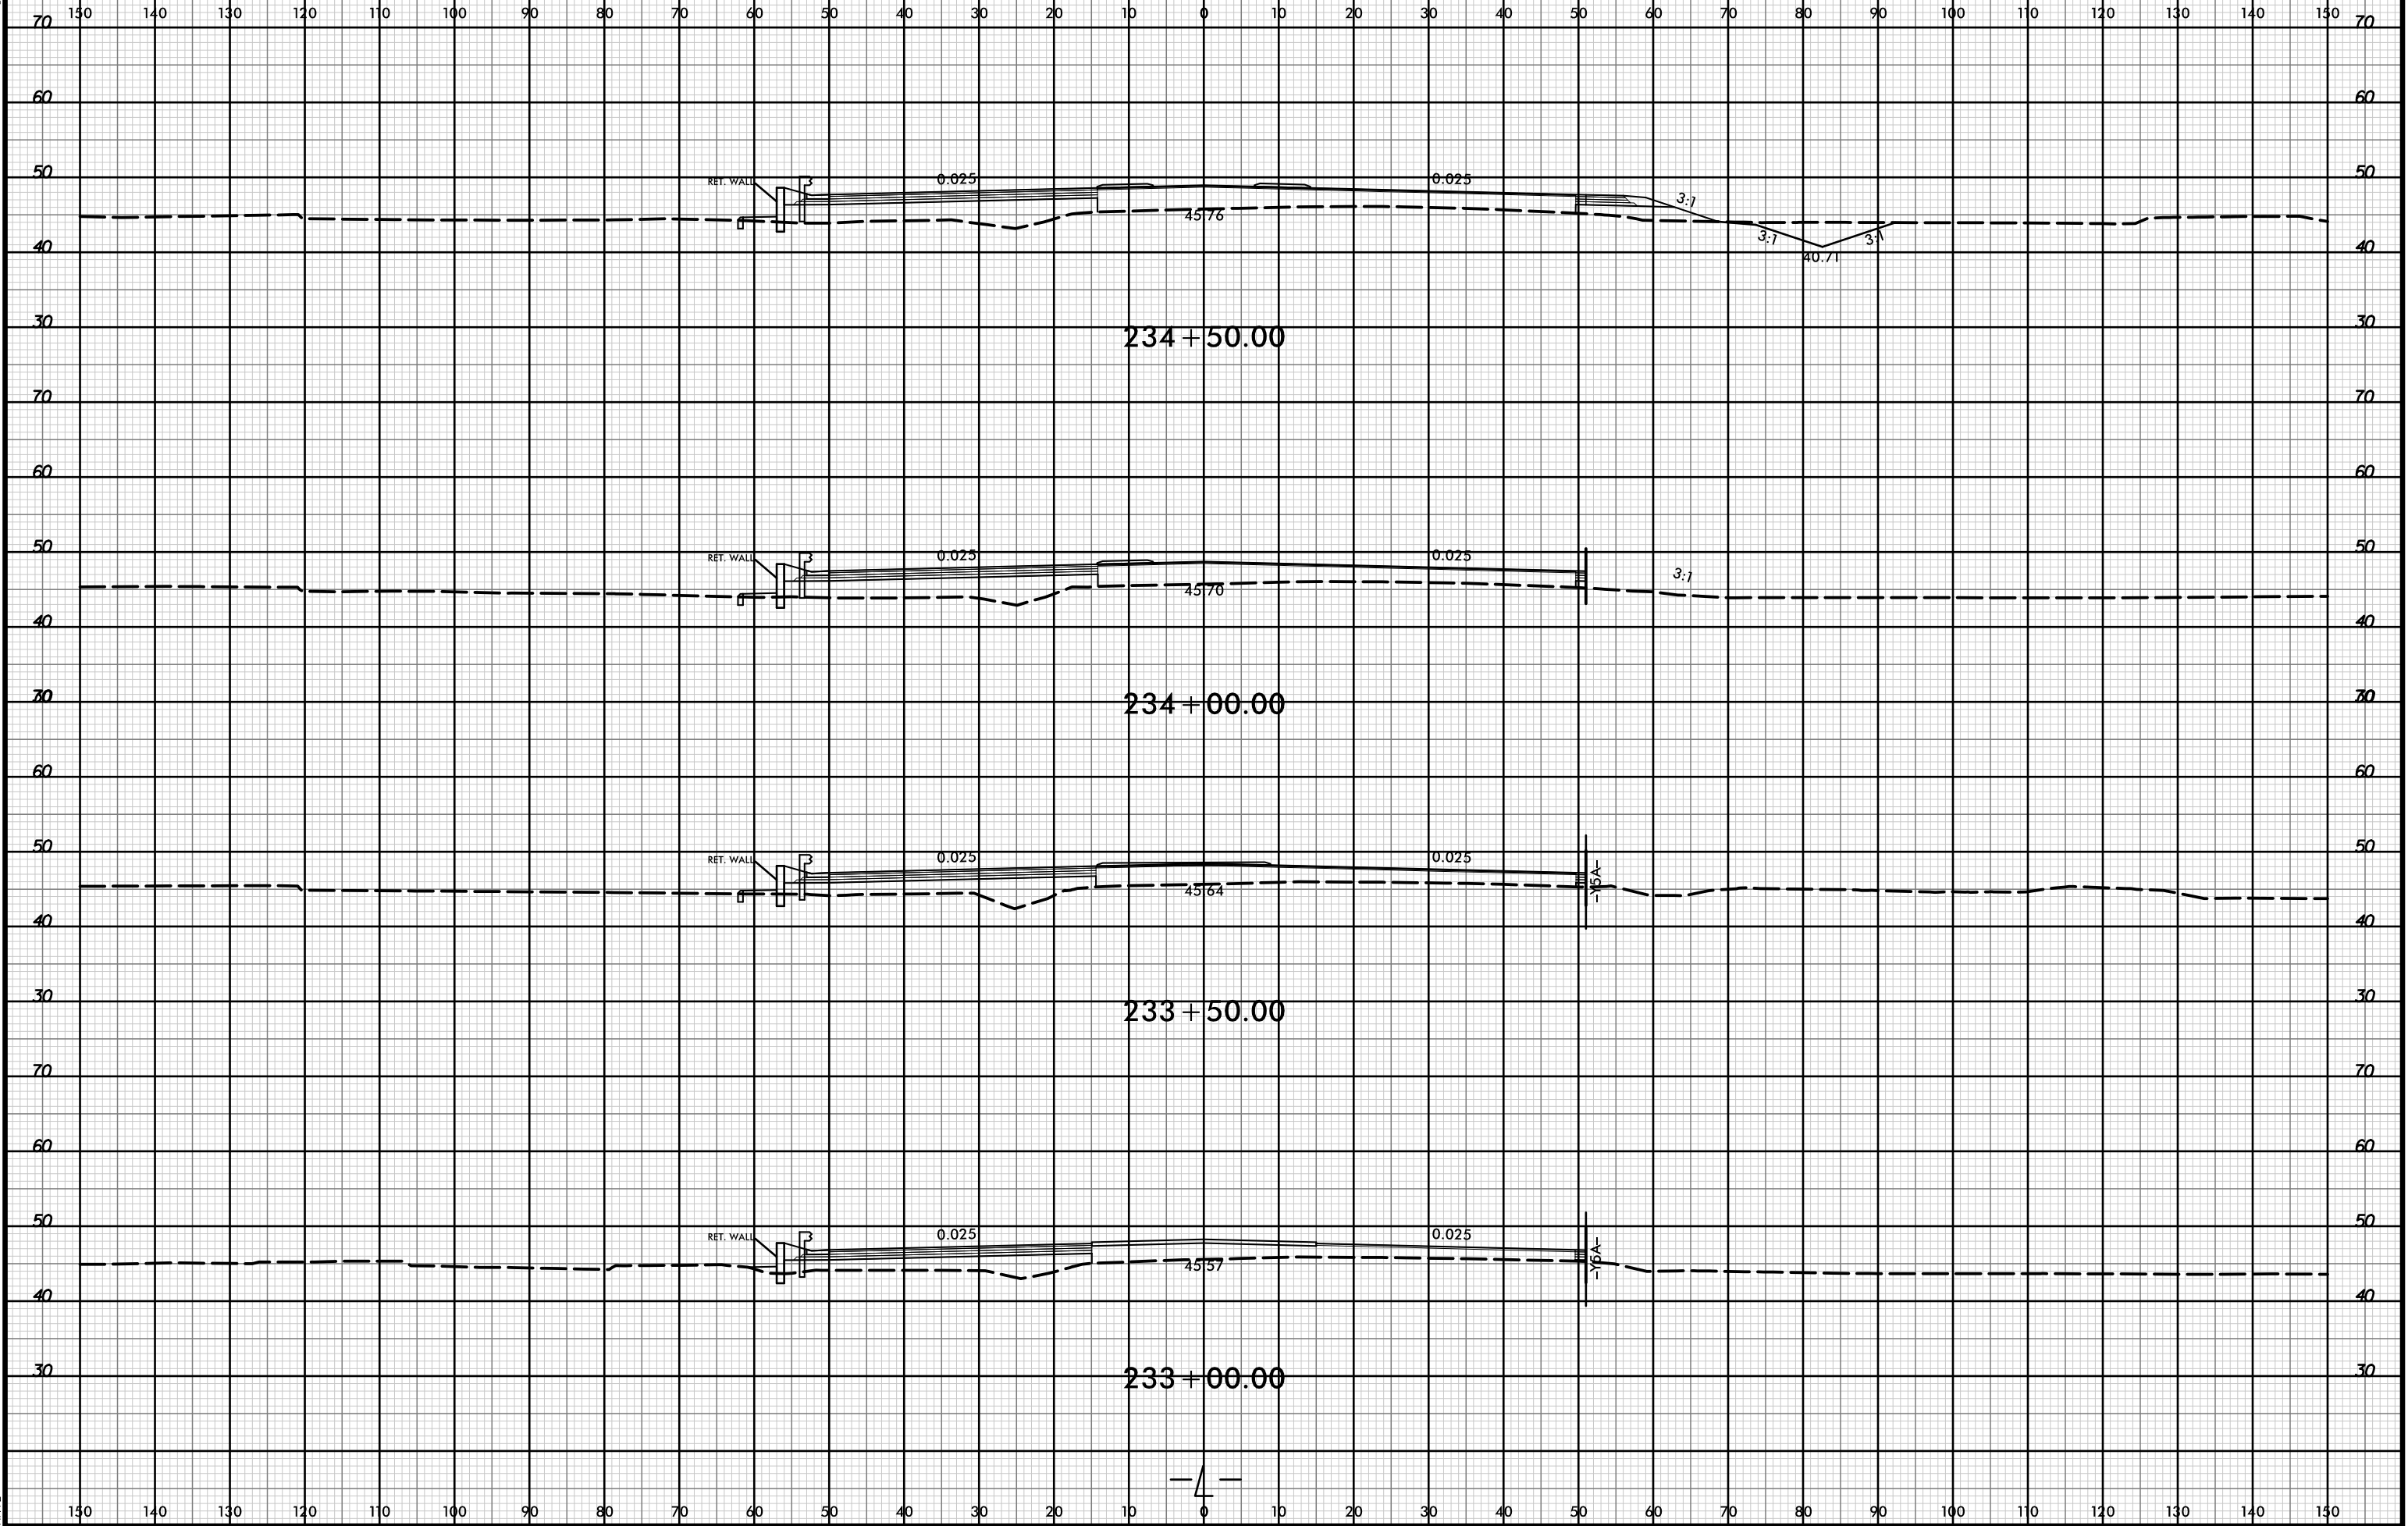

21-Jul-2021 10:35  
\\P01dwej\XSC\5021-rdy-xxp1.L.dgn  
HTB